


NOTE:  
 1. FIBER OPTIC CONDUIT SHALL BE PVC EXCEPT AT ROADWAY CROSSINGS, OR AS CALLED OUT, WHERE IT SHALL BE GALVANIZED STEEL  
 2. HANDHOLES SHALL BE IDOT STANDARD (814001/814002) WITH COVER STAMPED "Village of Orland Park-Fiber Optic"

RESTORATION OF WORK AREA, RESTORATION OF THE TRAFFIC SIGNAL WORK AREA SHALL BE INCIDENTAL TO THE RELATED PAY ITEM SUCH AS FOUNDATION, CONDUIT, HANDHOLE, TRENCH AND BACKFILL, ETC., AND NO EXTRA COMPENSATION SHALL BE ALLOWED. ALL ROADWAY SURFACES SUCH AS SHOULDERS, MEDIANS, SIDEWALKS, PAVEMENT, ETC. SHALL BE REPLACED IN KIND. ALL DAMAGE TO MOWED LAWNS SHALL BE REPLACED WITH AN APPROVED SOD, AND ALL DAMAGE TO UNMOWED FIELDS SHALL BE SEEDED IN ACCORDANCE WITH STANDARD SPECIFICATIONS 252 AND 250 RESPECTIVELY.

NOTE:  
 GALVANIZED STEEL CONDUIT IDENTIFIED AS IN TRENCH (T) OR PUSHED (P) IS SHOWN FOR INFORMATION ONLY. ALL UNDERGROUND CONDUIT SHALL BE PAID FOR AT THE CONTRACT UNIT PRICER PER FOOT FOR UNDERGROUND CONDUIT, OF THE TYPE AND SIZE SPECIFIED, REGARDLESS OF THE METHOD OF INSTALLATION.

**FIBER OPTIC CONDUIT SUMMARY**

PAY CODE	DESCRIPTION	UNIT	QUANTITY
81028390	UNDERGROUND CONDUIT, PVC, 4" DIA.	LF	14,180
81028240	UNDERGROUND CONDUIT, GALVANIZED STEEL, 4" DIA.	LF	860
81400100	HANDHOLE	EACH	39
81400200	HD HANDHOLE	EACH	4

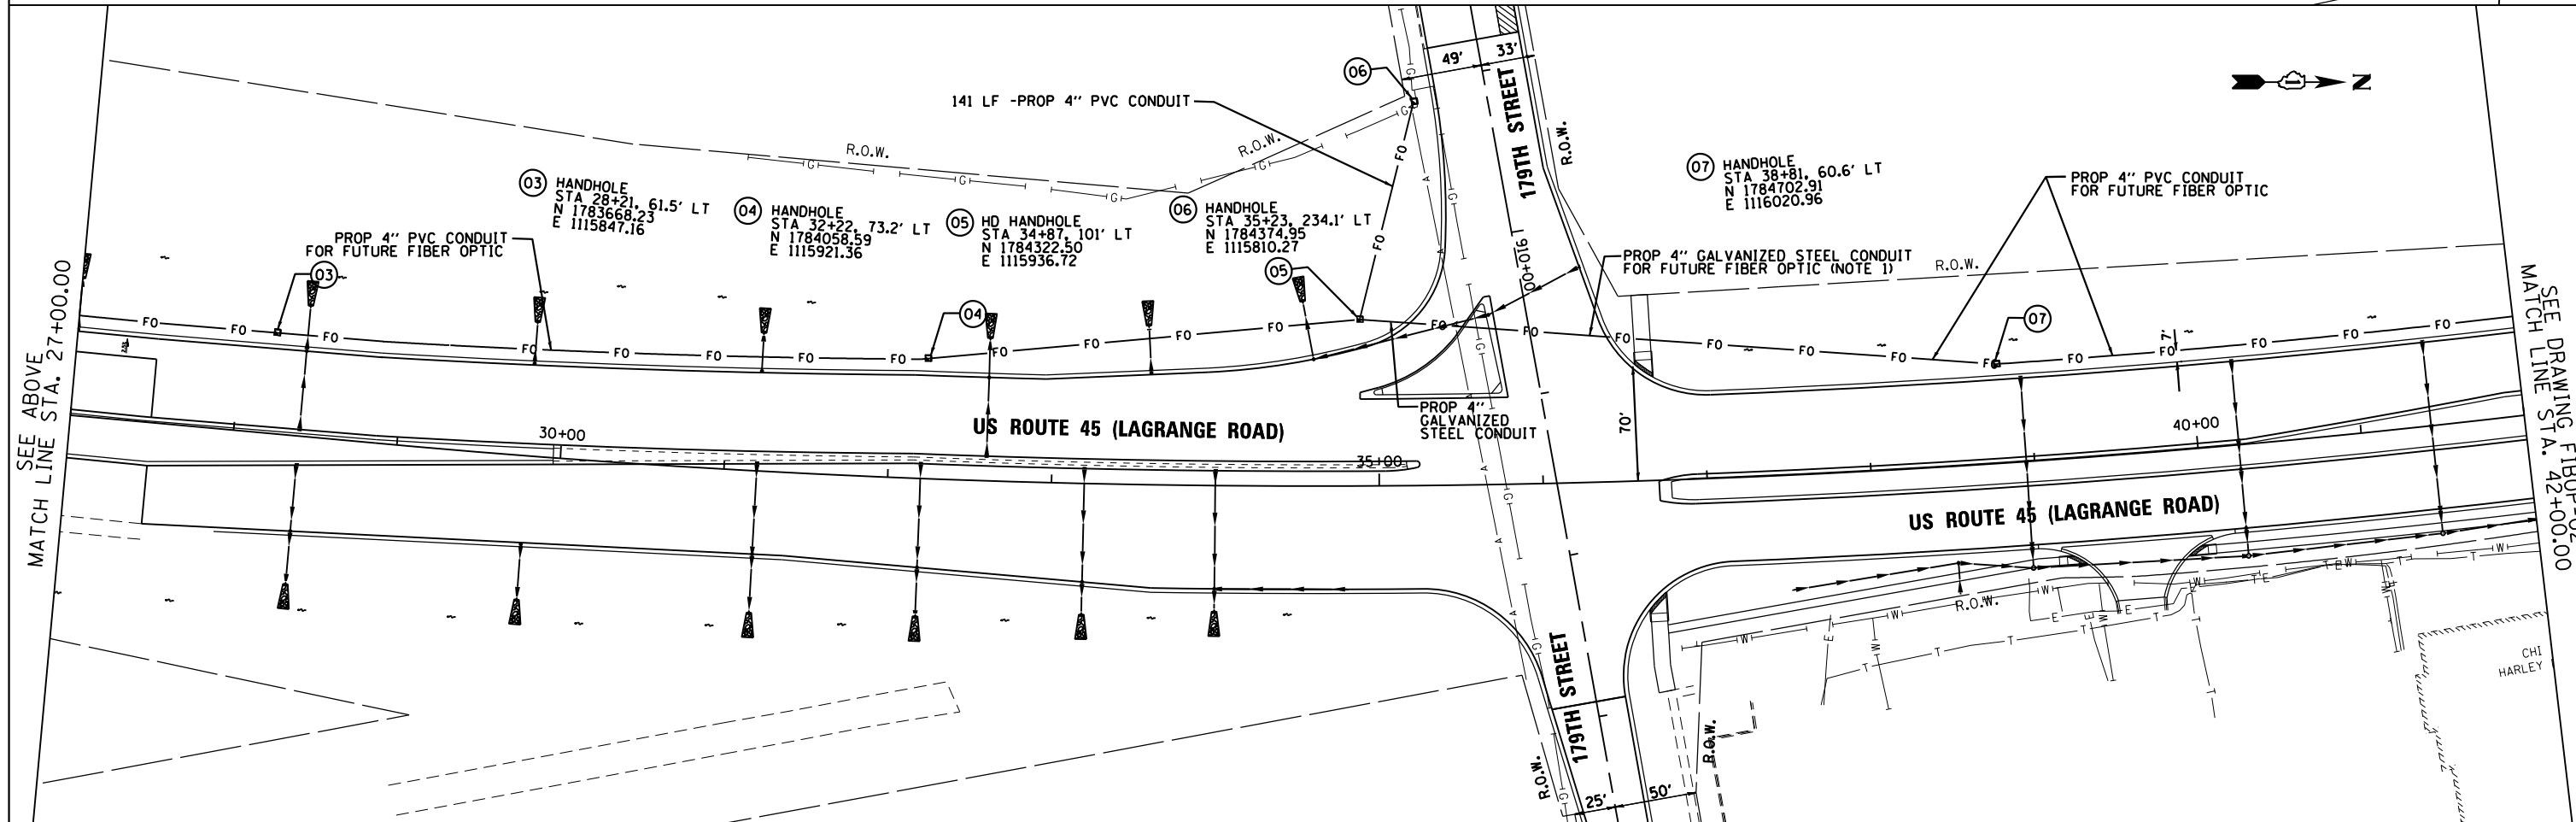

100 S. WACKER DR.  
 10TH FLOOR  
 CHICAGO, IL 60606  
 TEL (312) 935-1000  
 FAX (312) 935-4998



FILE NAME = D160F05-SHT-FIBOP01.dgn	USER NAME = Anthony.Plutz	DESIGNED - BA	REVISED -
SHT_DOUBLE PLAN	PLOT SCALE = 100.000000' / in.	DRAWN - BA	REVISED -
D160F05-SHT-FIBOP01.dgn 3/12/2013 3:22:45 PM	PLOT DATE = 3/12/2013	CHECKED - MJT	REVISED -
	DATE = 03/13/13		REVISED -

**STATE OF ILLINOIS  
 DEPARTMENT OF TRANSPORTATION**

**PROPOSED FIBER OPTIC CONDUIT  
 US 45 (LAGRANGE ROAD)  
 FROM 183RD STREET TO 159TH STREET**

SCALE: 1"=50' SHEET 1 OF 6 SHEETS STA. BEGIN TO STA. 42+00.00

F.A.P. RTE.	SECTION	COUNTY	TOTAL SHEETS	SHEET NO.
330	103R-3	COOK	932	371
<b>FIBOP-01</b>		CONTRACT NO. 60F05		
ILLINOIS FED. AID PROJECT				