
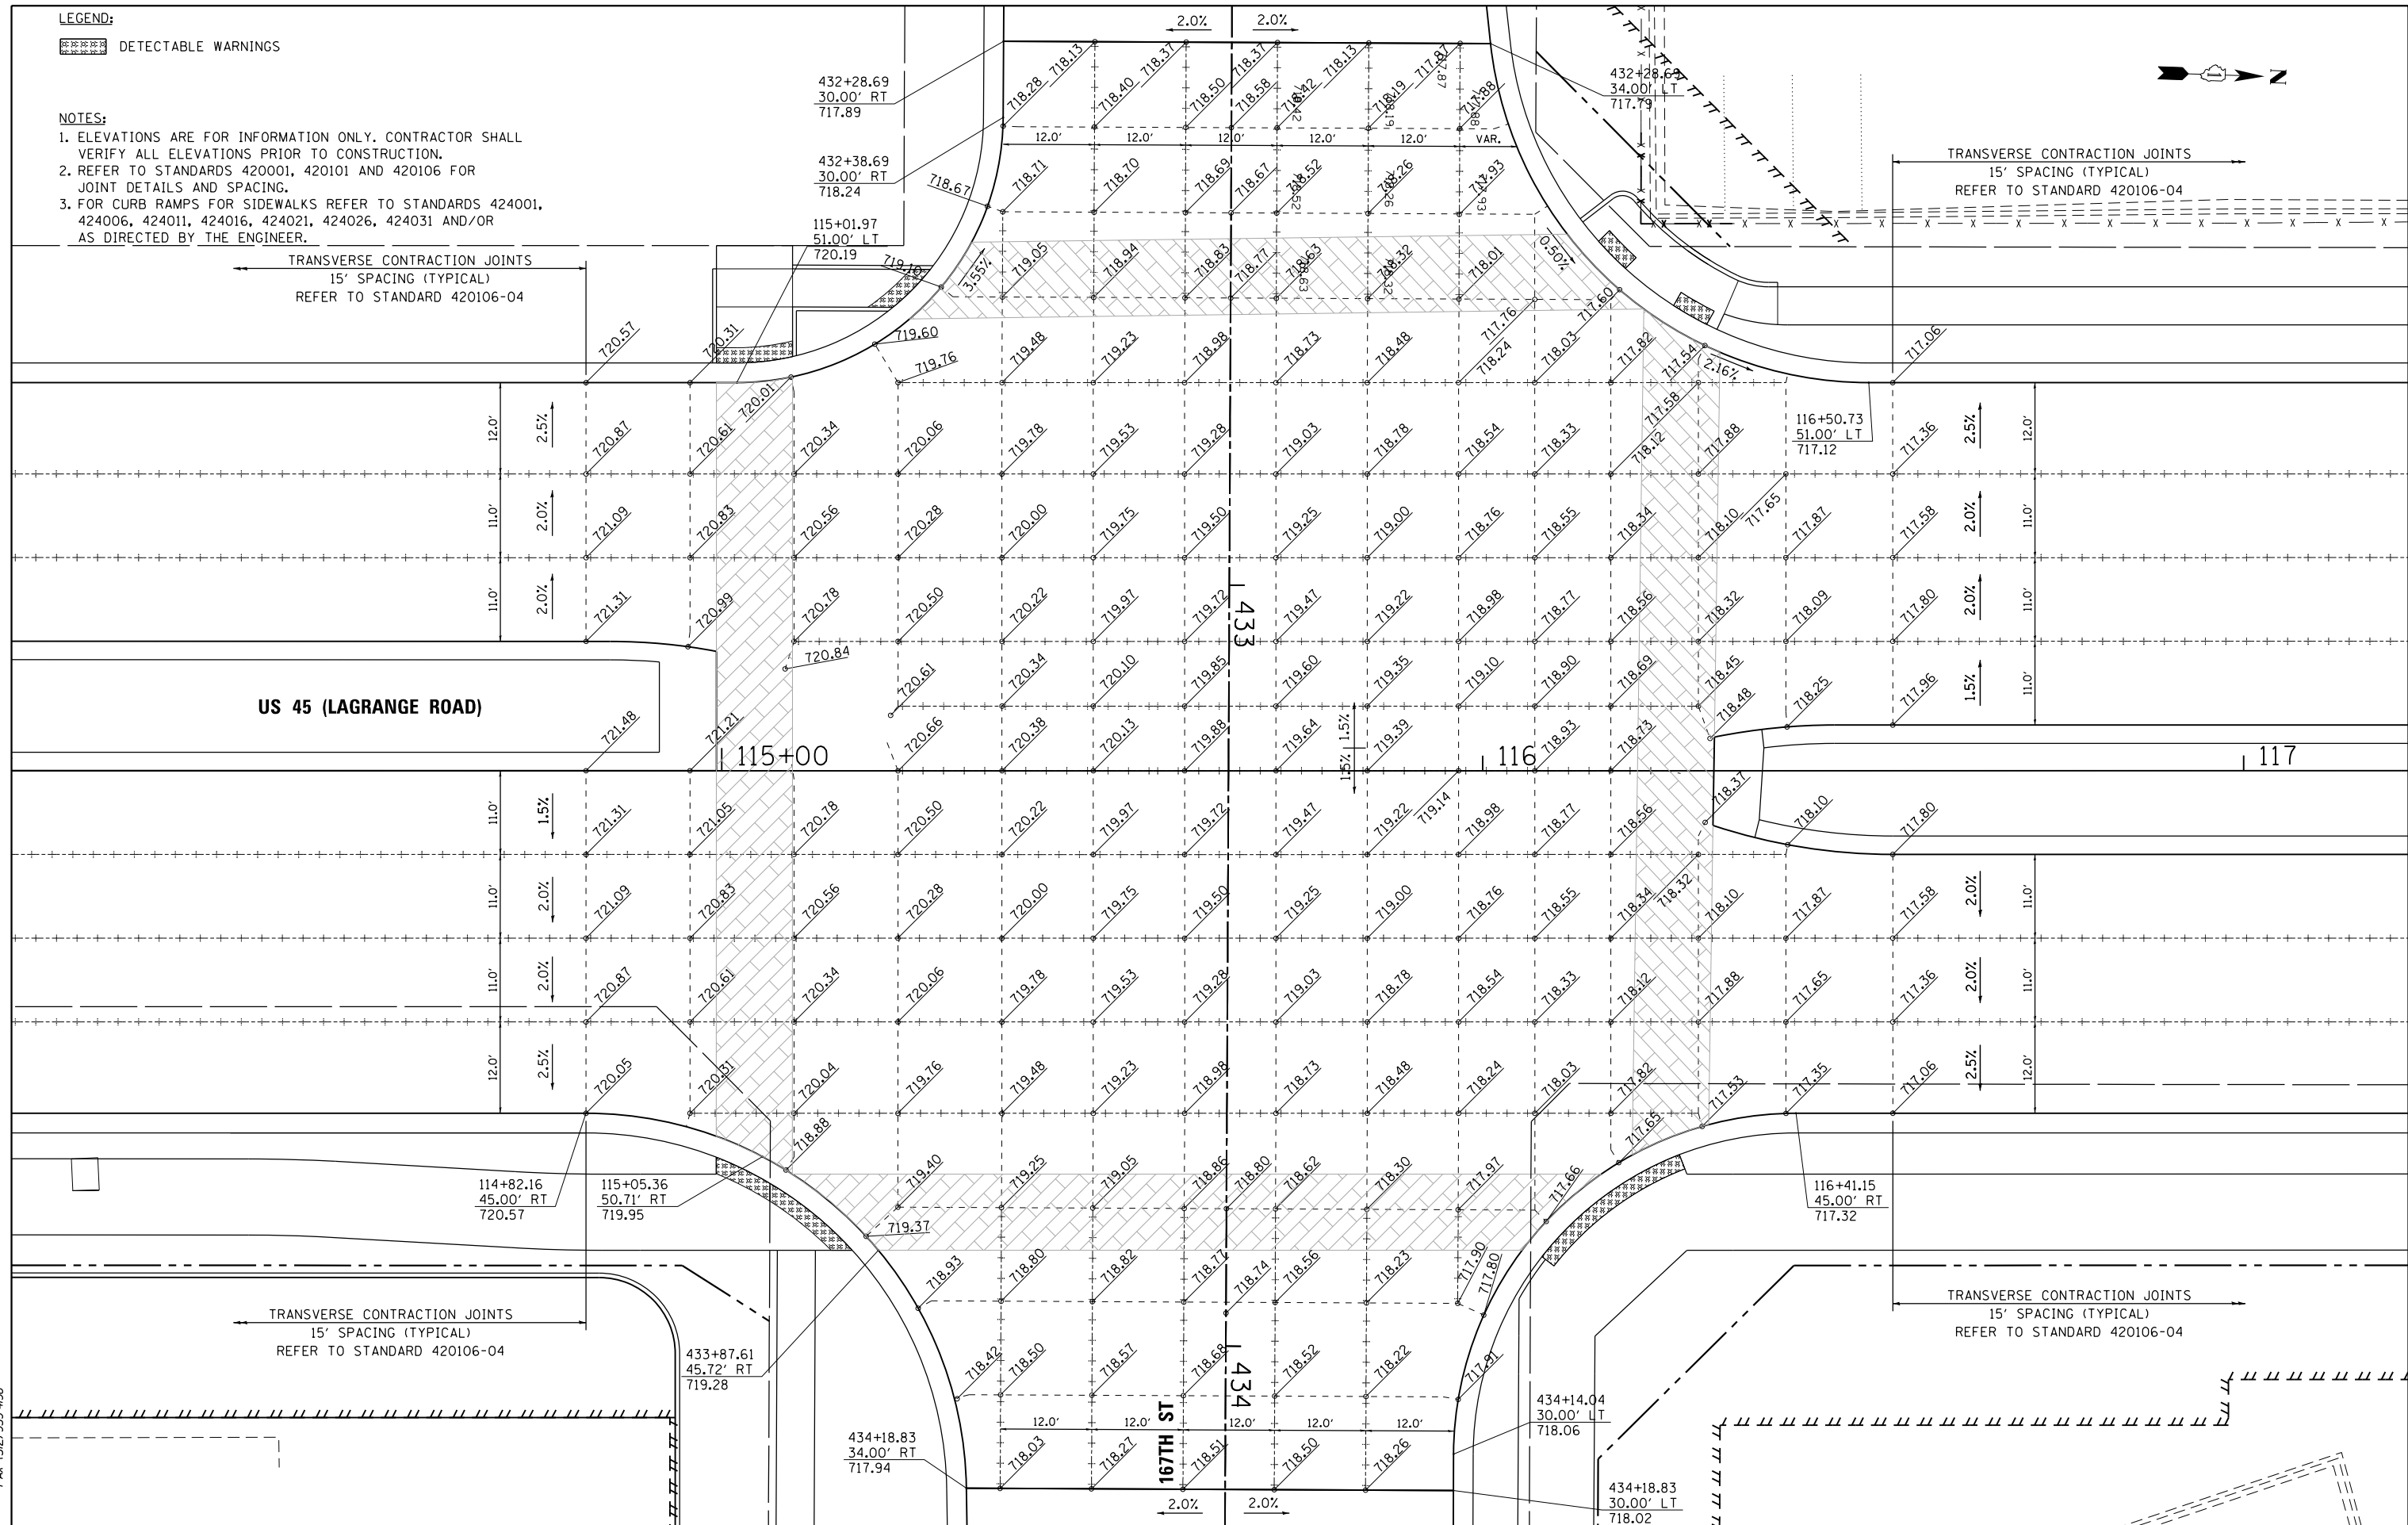


LEGEND:

 DETECTABLE WARNINGS

NOTES:

1. ELEVATIONS ARE FOR INFORMATION ONLY. CONTRACTOR SHALL VERIFY ALL ELEVATIONS PRIOR TO CONSTRUCTION.
2. REFER TO STANDARDS 420001, 420101 AND 420106 FOR JOINT DETAILS AND SPACING.
3. FOR CURB RAMP FOR SIDEWALKS REFER TO STANDARDS 424001, 424006, 424011, 424016, 424021, 424026, 424031 AND/OR AS DIRECTED BY THE ENGINEER.

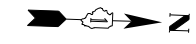

100 S. WACKER DR.
 10TH FLOOR
 CHICAGO, IL 60606
 TEL (312) 939-1000
 FAX (312) 939-4998
URS

FILE NAME =	USER NAME = Frank.Stallone	DESIGNED - JTF	REVISED -
D160F05-SHT-PAVEMENT-DETAILS04.dgn		DRAWN - JTF	REVISED -
		CHECKED - MJT	REVISED -
SHT.PLAN	PLOT DATE = 3/13/2013	DATE - 03/13/13	REVISED -

**STATE OF ILLINOIS
DEPARTMENT OF TRANSPORTATION**

**INTERSECTION DETAILS
US 45 (LAGRANGE ROAD) AND 167TH STREET**

SCALE: 1"=10' SHEET 4 OF 8 SHEETS STA. TO STA.

F.A.P. RE.	SECTION	COUNTY	TOTAL SHEETS	SHEET NO.
330	103R-3	COOK	932	410
PD-04			CONTRACT NO. 60F05	
ILLINOIS FED. AID PROJECT				