




1 TREE PLANTING SECTION
NOT TO SCALE

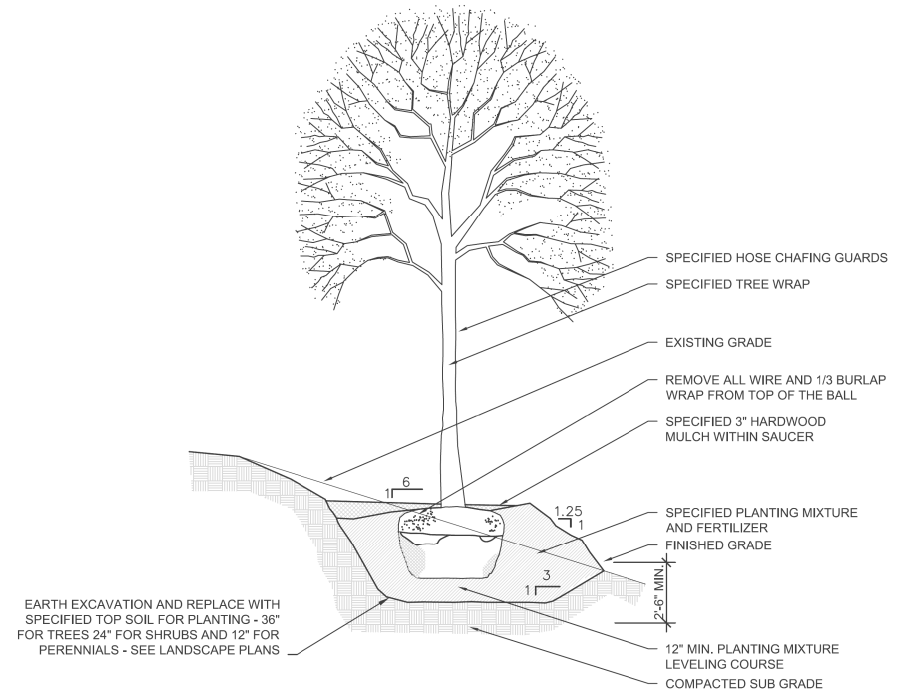

2 TREE PLANTING ON SLOPE SECTION
NOT TO SCALE

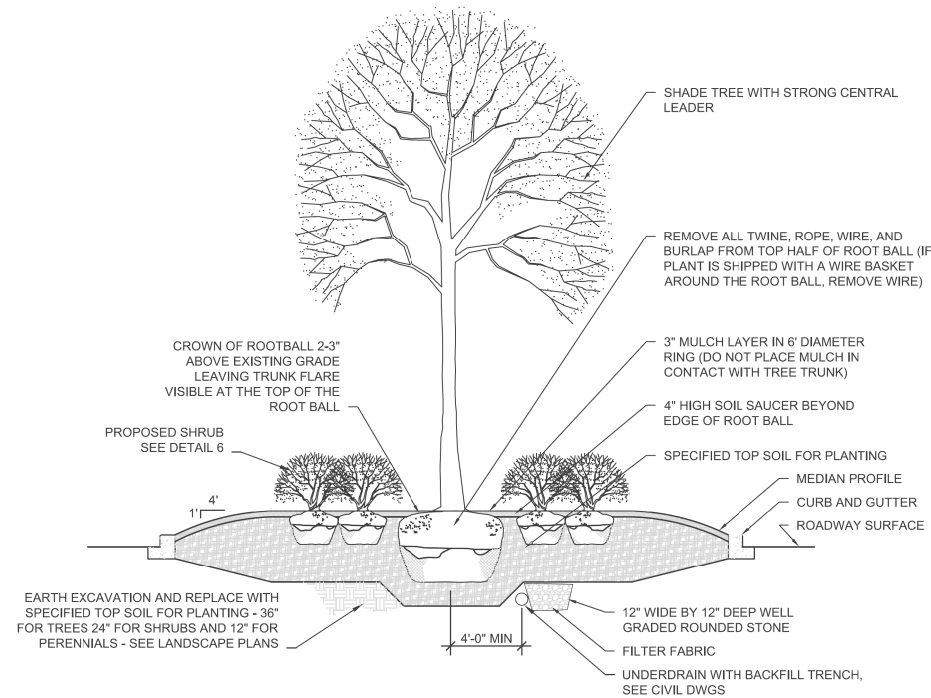

3 SHADE TREE PLANTING IN MEDIAN SECTION
NOT TO SCALE

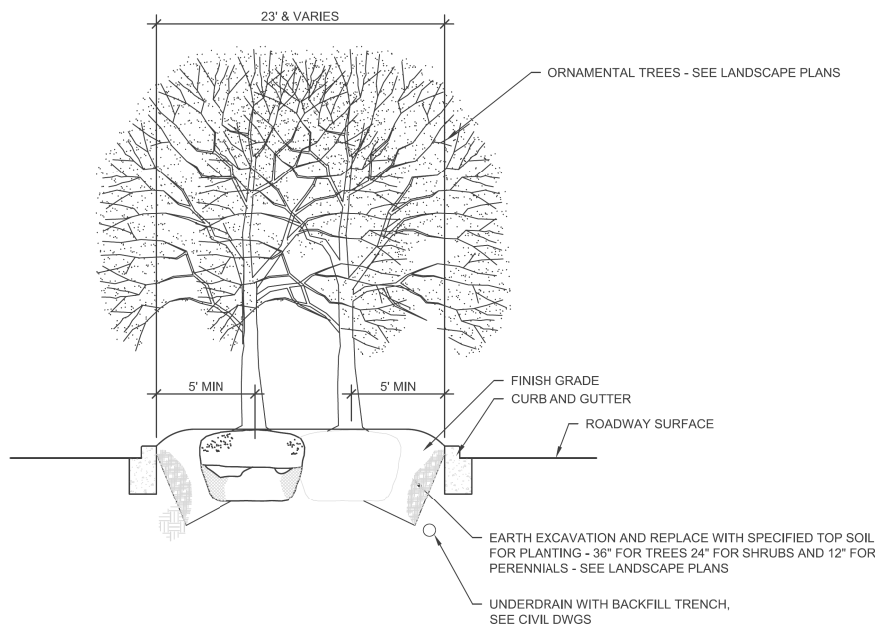

4 ORNAMENTAL TREE PLANTING IN MEDIAN SECTION
NOT TO SCALE

FILE NAME = 7102_landdtl.dwg	USER NAME = jrossman	DESIGNED = AB	REVISED =
		DRAWN = JR	REVISED =
	PLOT SCALE = AS SHOWN	CHECKED = BM	REVISED =
	PLOT DATE = 2/4/2013	DATE = 03/13/13	REVISED =

STATE OF ILLINOIS
DEPARTMENT OF TRANSPORTATION

LANDSCAPING DETAILS I

SCALE: AS SHOWN SHEET NO. 11 OF 15 SHEETS STA. BEGIN TO STA. 89+50.00

F.A.P. RTE. 330	SECTION 103R-3	COUNTY COOK	TOTAL SHEETS 932	SHEET NO. 435
LA-11			CONTRACT NO. 60F05	
ILLINOIS FED. AID PROJECT				