



MAINLINE IS SCHEMATIC AND SHOWN OUTSIDE OF TURF/PLANTING BEDS FOR GRAPHIC PURPOSES ONLY; LOCATE MAINLINE IN TURF/BEDS, TYP.

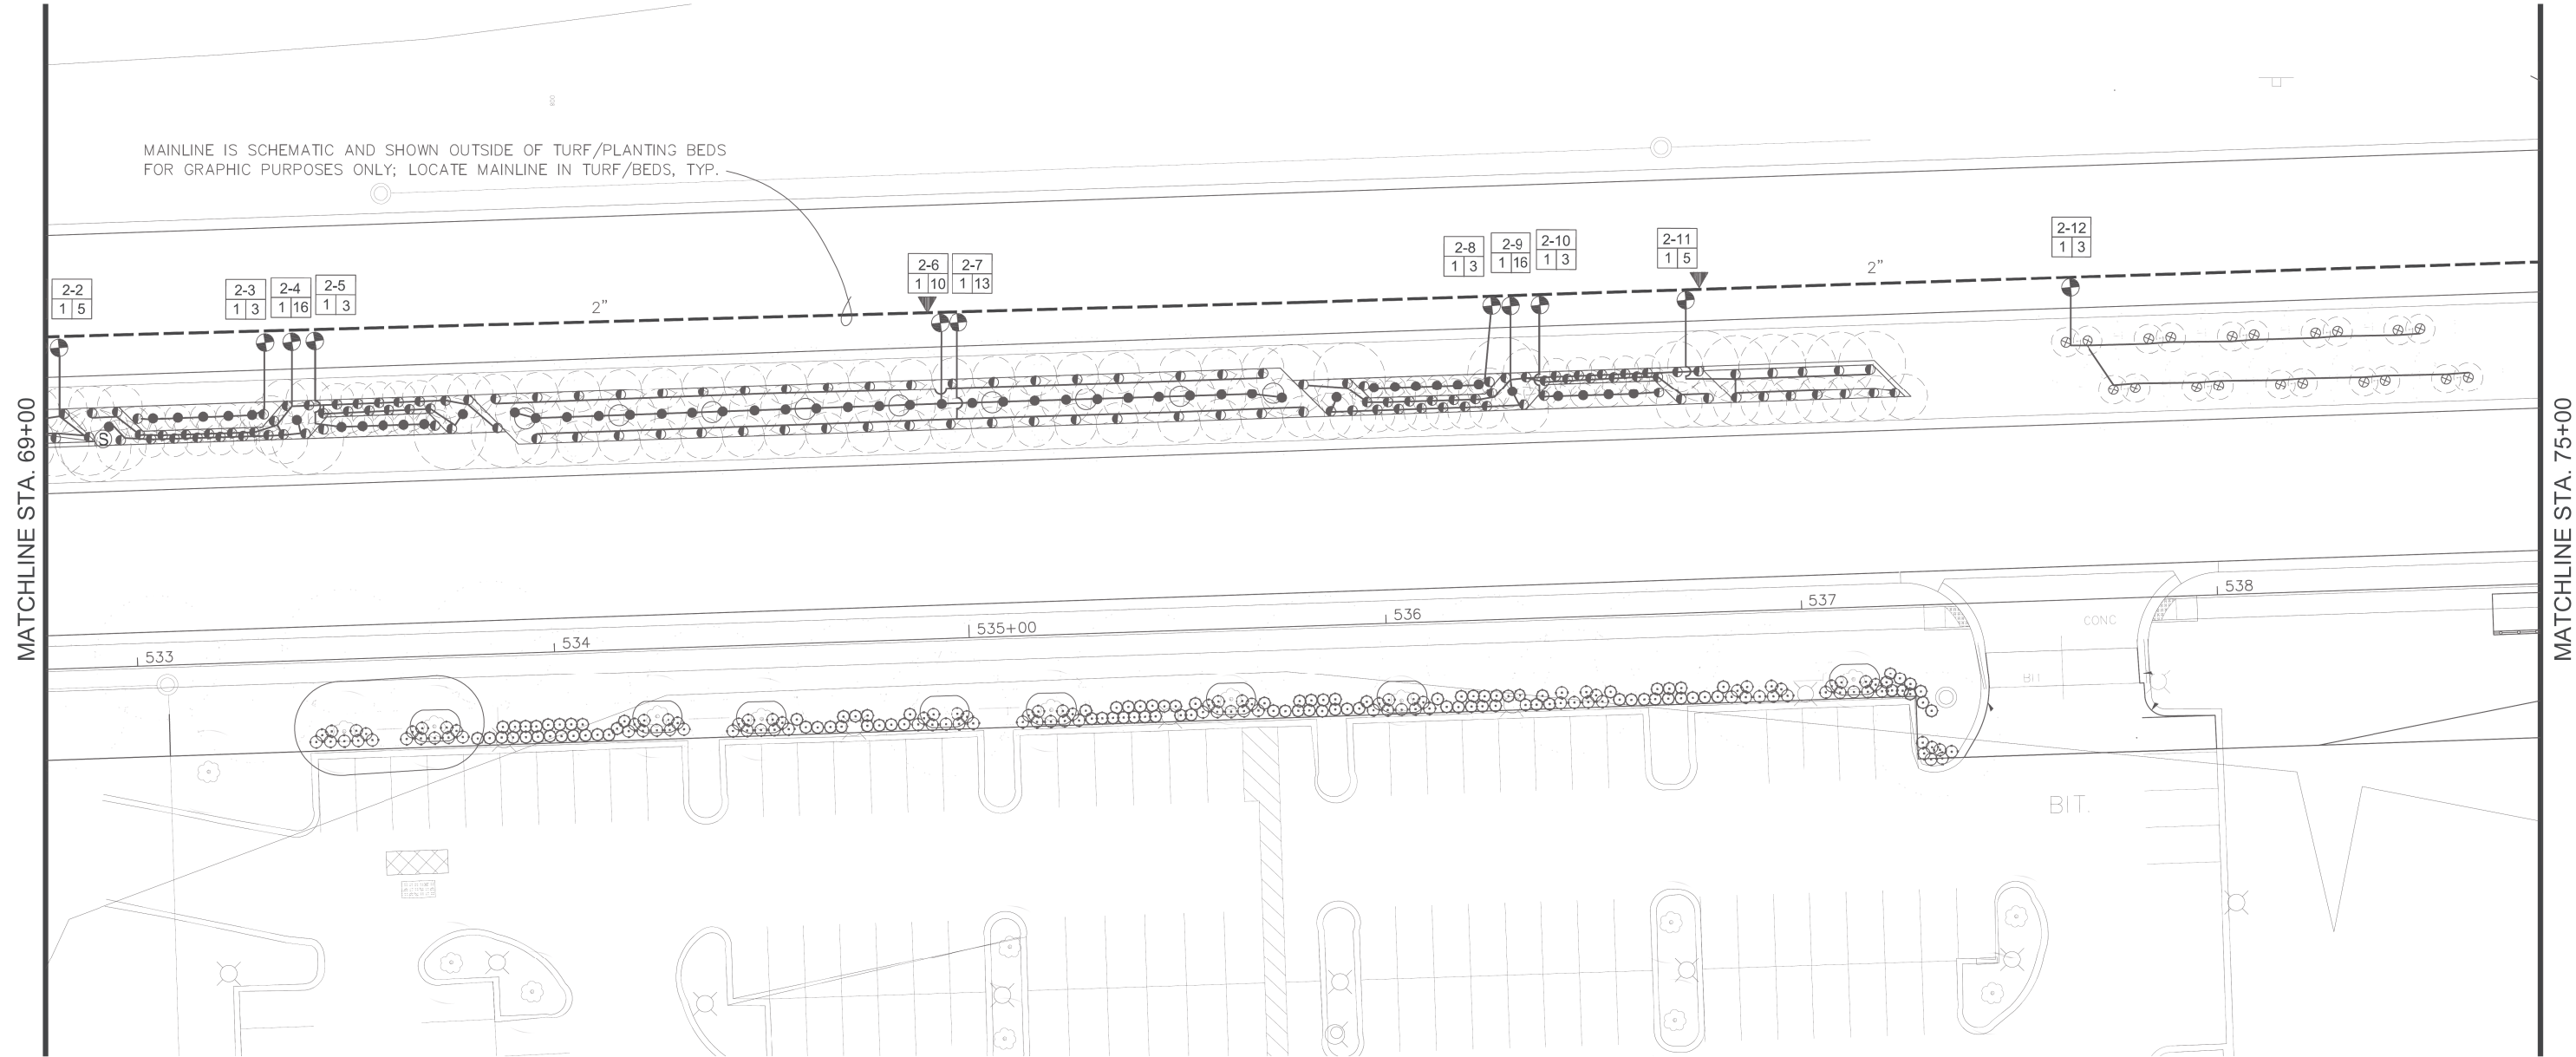

LEGEND

- HUNTER PROS-12-PRS30-CV 12" SPRAY HEAD; FULL CIRCLE PRO SPRAY NOZZLES - NOZZLE RADIUS VARIES
- ◐ HUNTER PROS-12-PRS30-CV 12" SPRAY HEAD; PART CIRCLE PRO SPRAY NOZZLES - NOZZLE RADIUS VARIES
- ◑ HUNTER PROS-04-PRS30-CV 4" SPRAY HEAD; PART CIRCLE HUNTER PRO SPRAY NOZZLES- NOZZLE RADIUS VARIES
- ▼ HUNTER 1" HQ-44RCAW SERIES QUICK COUPLER
- - - CL 200 PVC PIPE - 2" & 1.5" MAINLINE
- 1" PE HD100 PIPE
- ① ② BASELINE 3200 STAINLESS STEEL PEDESTAL, DC CONTROLLER CONTROLLER TO HAVE SOLAR PANEL BL-DC-85WPANEL MOUNTED ON A 3" GALVANIZED POLE WITH CAP. COORDINATE WITH OWNER FOR MOUNTING LOCATION, INSTALL AND GROUND TO MANUFACTURER'S RECOMMENDATIONS AND DETAILS. USE BL-5201DC BICODERS. PROVIDE AND INSTALL A BISENSOR. PROVIDE & INSTALL A RAINLIK SENSOR TO WORK WITH THE CONTROLLER. PROVIDE AND INSTALL A TRC COMMAND RECEIVER ON THE PEDESTAL & HANDHELD TRANSMITTER. BL-CMDR & BL-3200T-P. INSTALL ENCLOSURE PER MANUFACTURER'S RECOMMENDATIONS. CONTRACTOR TO VERIFY ENCLOSURE SIZE.
- Ⓢ BASELINE SOIL SENSOR BI-5315B; ONE PER CONTROLLER
- ⌘ 2" ISOLATION GATE VALVE
- ⓐ GROUNDING PER DETAIL. PROVIDE A BASELINE SURGE ARRESTOR AT EACH GROUNDING LOCATION AND INSTALL PER MANUFACTURER'S RECOMMENDATIONS.
- ⊕ HUNTER PGV-101G-DC ELECTRIC VALVES VALVES TO HAVE DC LATCHING SOLENOID.
- MV BASELINE 1.5" BHM SERIES HYDROMETER; COMBINATION MASTER VALVE AND FLOW SENSOR. NORMALLY OPEN CONFIGURATION, ADJUST FLOW LIMITS IN CONTROLLER.
- ⓐ WATERTRONICS WATERPAK 3- 3HP VFD STATION MOUNT PUMP ON CONCRETE SLAB
- ⊠ 1.5" BLOW OUT TAP WITH PLUG
- ⌘ 1.5" RPZ BACKFLOW PREVENTER AND METER - PROVIDED BY THIS CONTRACTOR RPZ TO BE LOCATED IN AN ENCLOSURE. COLOR AND STYLE TO BE APPROVED. CONTRACTOR IS RESPONSIBLE TO ENSURE THAT THE BACKFLOW/METER FITS IN THE ENCLOSURE. INSTALL PER MANUFACTURER'S RECOMMENDATIONS.
- △ 1.5" POINT OF CONNECTION - COORDINATE WITH OWNER & GENERAL CONTRACTOR IRRIGATION TAPS VARY. FOLLOW STATE AND LOCAL CODES FROM TAP THROUGH BACKFLOW PREVENTOR, METER AND SYSTEM.
- 2" PIPE SIZE

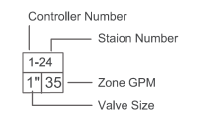

URS
 100 S. WACKER DR.
 SUITE 500
 CHICAGO IL 60606
 TEL (312)-939-1000
 FAX (312)-939-4198

FILE NAME = LaGrangeRR_020413.dwg	USER NAME = jrossman	DESIGNED — AB	REVISED —
		DRAWN — JR	REVISED —
	PLOT SCALE = AS SHOWN	CHECKED — BM	REVISED —
	PLOT DATE = 11/26/2012	DATE — 03/13/13	REVISED —

**STATE OF ILLINOIS
DEPARTMENT OF TRANSPORTATION**

**IRRIGATION PLAN
US 45 (LAGRANGE ROAD)**

SCALE: AS SHOWN | SHEET NO. 7 OF 12 SHEETS | STA. 69+00.00 TO STA. 75+00.00

F.A.P. R.T.E.	SECTION	COUNTY	TOTAL SHEETS	SHEET NO.
330	103R-3	COOK	932	446
IR-07		CONTRACT NO. 60F05		
ILLINOIS FED. AID PROJECT				