


SEE DRAWING TD-13
 MATCH LINE STA. 457+70.00

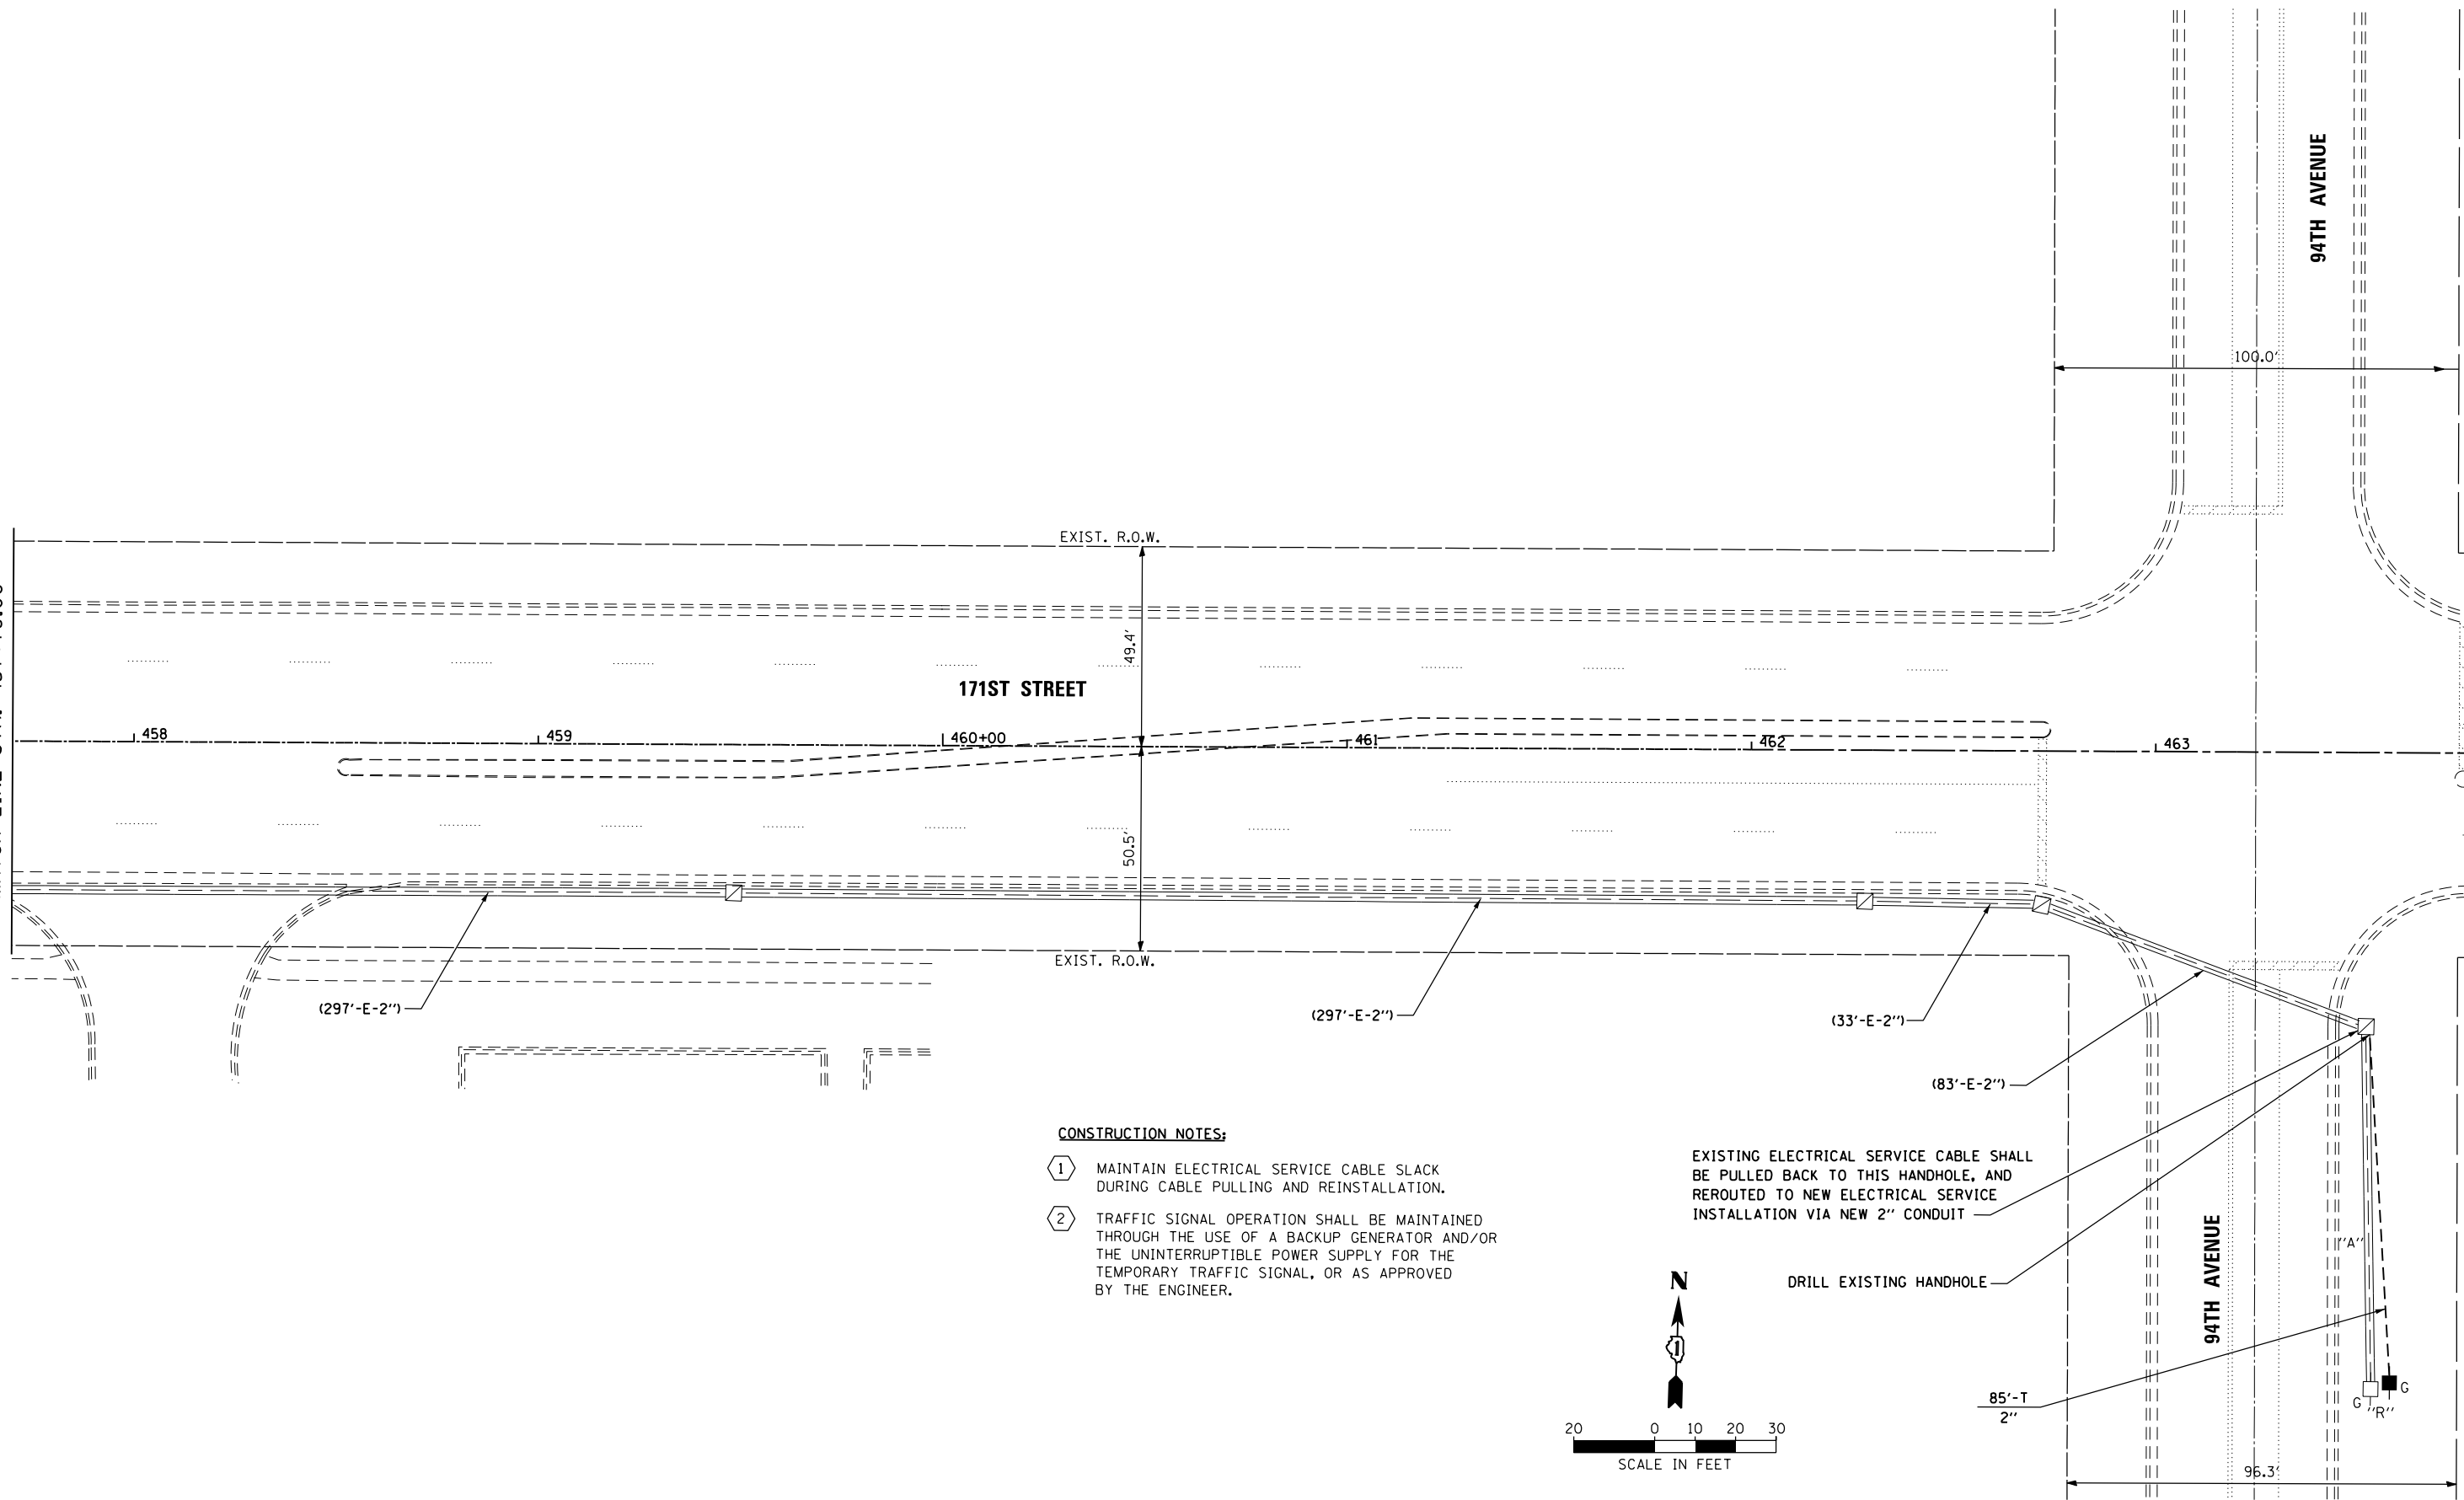


CONSTRUCTION NOTES:

- ① MAINTAIN ELECTRICAL SERVICE CABLE SLACK DURING CABLE PULLING AND REINSTALLATION.
- ② TRAFFIC SIGNAL OPERATION SHALL BE MAINTAINED THROUGH THE USE OF A BACKUP GENERATOR AND/OR THE UNINTERRUPTIBLE POWER SUPPLY FOR THE TEMPORARY TRAFFIC SIGNAL, OR AS APPROVED BY THE ENGINEER.

EXISTING ELECTRICAL SERVICE CABLE SHALL BE PULLED BACK TO THIS HANDHOLE, AND REROUTED TO NEW ELECTRICAL SERVICE INSTALLATION VIA NEW 2" CONDUIT

DRILL EXISTING HANDHOLE

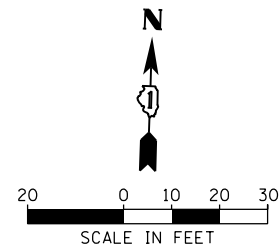

FILE NAME = D160F05-SHT-TD14.dgn	USER NAME = Frank_Stallone	DESIGNED - MRF	REVISED -
SHT.PLAN	PLOT SCALE = 40.0000' / in.	DRAWN - MRF	REVISED -
	PLOT DATE = 3/14/2013	CHECKED - MJL	REVISED -
		DATE - 03/13/13	REVISED -

**STATE OF ILLINOIS
 DEPARTMENT OF TRANSPORTATION**

**TEMPORARY TRAFFIC SIGNAL INSTALLATION AND REMOVE EXISTING
 TRAFFIC SIGNAL EQUIPMENT PLAN - PRE-STAGE
 US 45 (LAGRANGE ROAD) AND 171ST STREET**

SCALE: 1"=20' SHEET 3 OF 8 SHEETS STA. TO STA.

F.A.P. RTE. 330	SECTION 103R-3	COUNTY COOK	TOTAL SHEETS 932	SHEET NO. 474
TD-14		CONTRACT NO. 60F05		
ILLINOIS FED. AID PROJECT				