
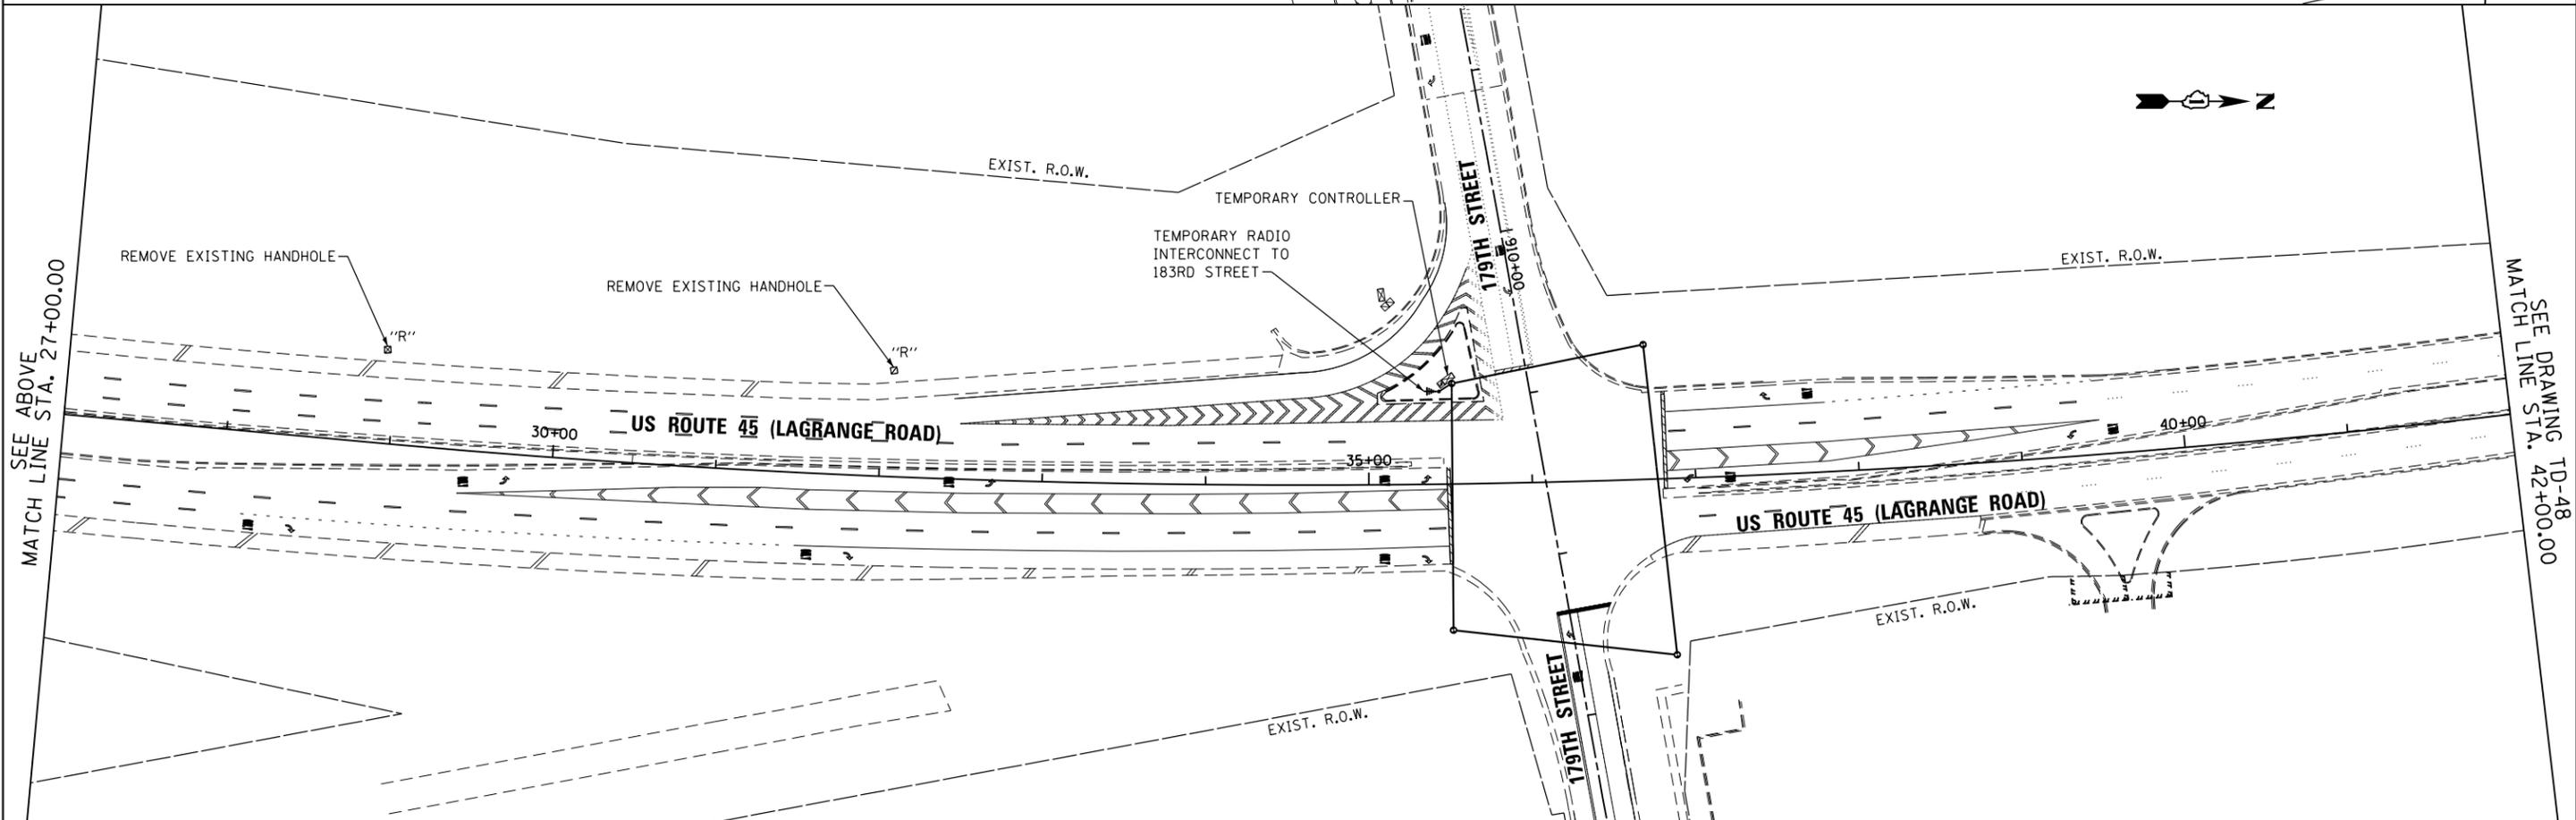


CONSTRUCTION NOTES:

1. TEMPORARY RADIO INTERCONNECT MAY BE USED ON THIS PROJECT AS SHOWN IN THE PLANS. RADIO ANTENNAS SHOULD BE INSTALLED ON THE WOOD POLES ADJACENT TO THE TEMPORARY CONTROLLER OR ON EXISTING MAST ARM TRAFFIC SIGNAL POLES. ALL WORK RELATED TO INSTALLATION AND ENSURING PROPER OPERATION OF THE TEMPORARY INTERCONNECT SHALL BE INCLUDED IN THE PAY ITEM "TEMPORARY TRAFFIC SIGNAL INSTALLATION" FOR EACH INTERSECTION.
2. THE CONTRACTOR MUST PROVIDE ASSURANCE THAT THE RADIO DEVICE WILL OPERATE PROPERLY AT ALL TIMES AND DURING ALL CONSTRUCTION STAGES. IF WIRELESS INTERCONNECT FAILS DURING TESTING OR OPERATIONS, CONTRACTOR SHALL BE RESPONSIBLE FOR INSTALLING NECESSARY POLES, FIBER OPTIC CABLE AND OTHER INFRASTRUCTURE FOR PROVIDING TEMPORARY FIBER INTERCONNECT AT NO COST TO THE CONTRACT.

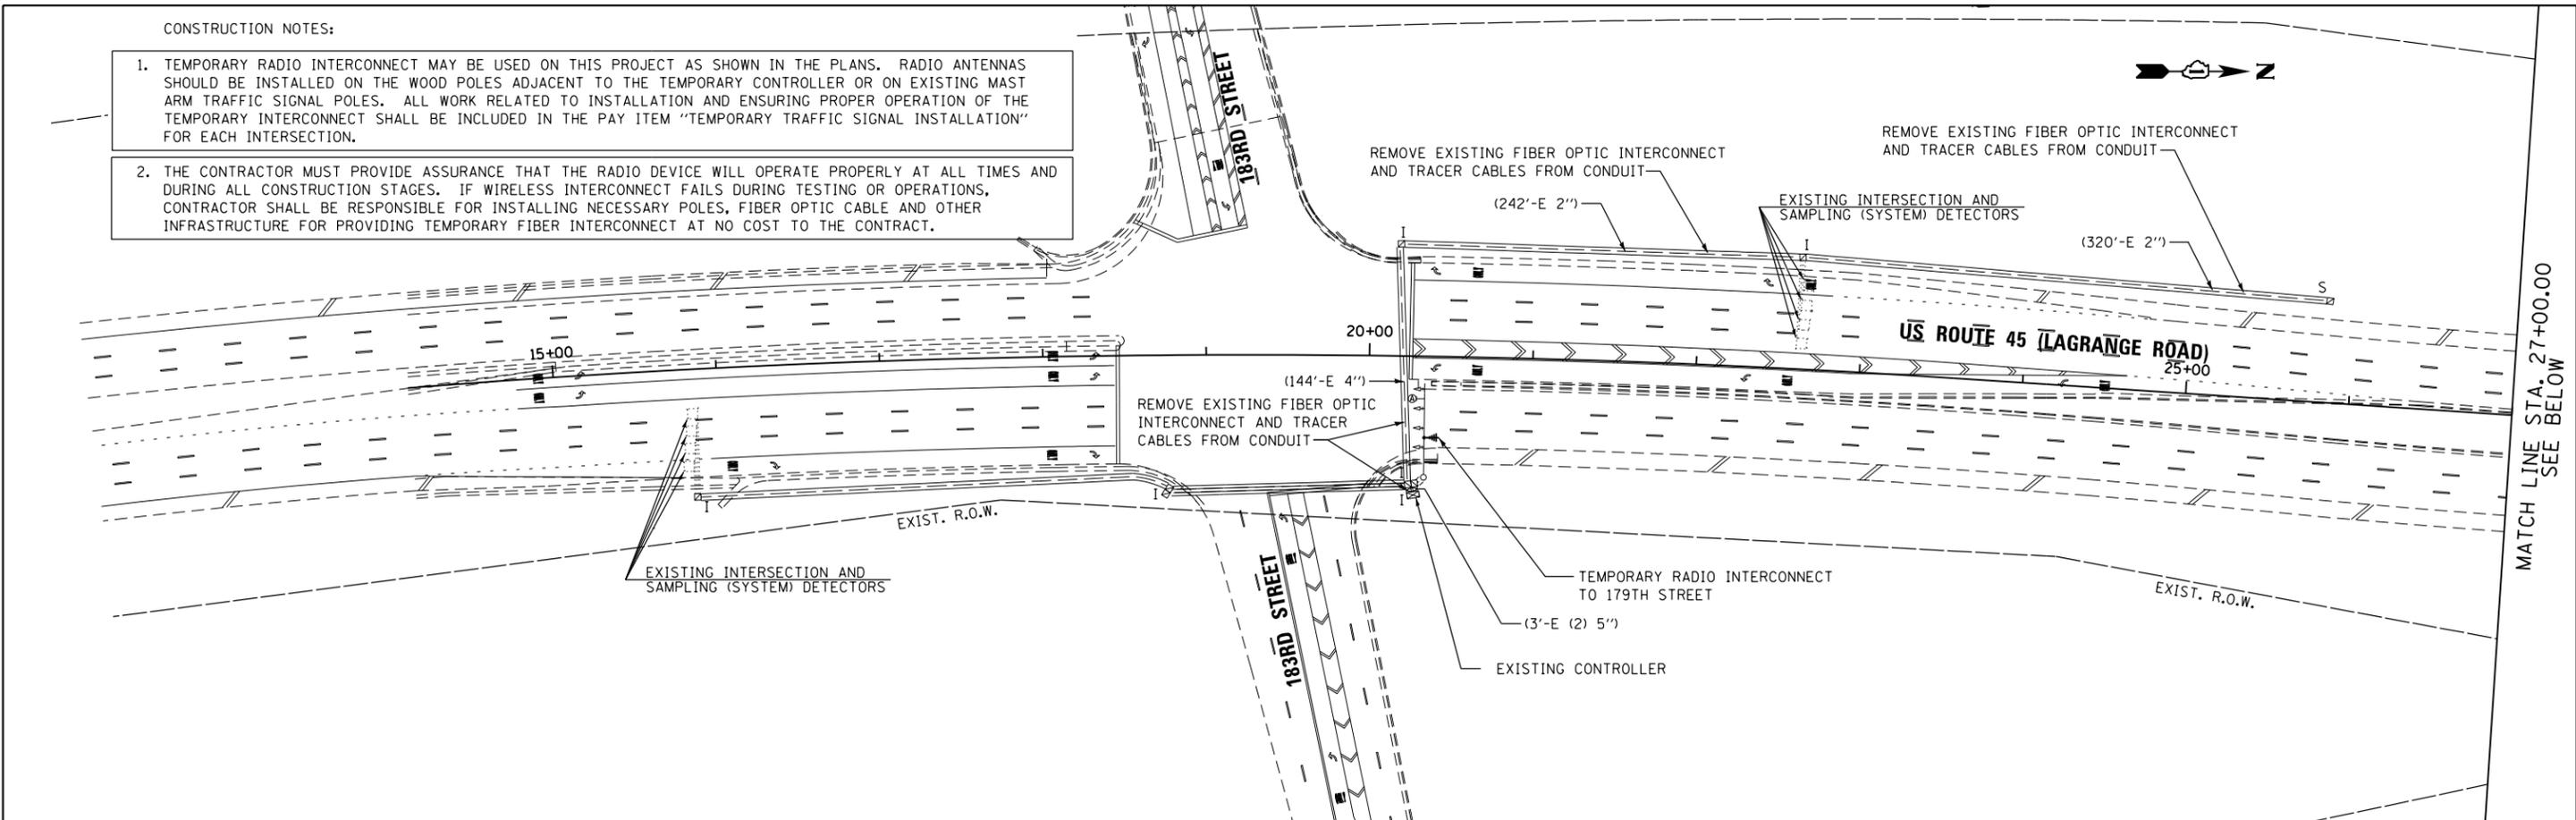

100 S. WACKER DR.
SUITE 600
CHICAGO, IL 60606
TEL (312) 939-1000
FAX (312) 939-4998

URS

| | | | |
|-------------------------------------|-------------------------------------|-----------------|-----------|
| FILE NAME = D160F05-SHT-TD47.dgn | USER NAME = Frank.Stallone | DESIGNED - MRF | REVISED - |
| | | DRAWN - MRF | REVISED - |
| | | CHECKED - MJL | REVISED - |
| | | DATE - 03/13/13 | REVISED - |
| SHT_DOUBLE PLAN | PLOT SCALE = 100.000000' / 1" / in. | | |
| | PLOT DATE = 3/14/2013 | | |

**STATE OF ILLINOIS
DEPARTMENT OF TRANSPORTATION**

**TEMPORARY INTERCONNECT PLAN
US 45 (LAGRANGE ROAD)
FROM 183RD STREET TO 159TH STREET**

SCALE: 1"=50' SHEET 1 OF 6 SHEETS STA. BEGIN TO STA. 42+00.00

| | | | | |
|---------------------------|---------|--------------------|--------------|-----------|
| F.A.P. RTE. | SECTION | COUNTY | TOTAL SHEETS | SHEET NO. |
| 330 | 103R-3 | COOK | 932 | 510 |
| TD-47 | | CONTRACT NO. 60F05 | | |
| ILLINOIS FED. AID PROJECT | | | | |