


CONSTRUCTION NOTES:


1. TEMPORARY RADIO INTERCONNECT MAY BE USED ON THIS PROJECT AS SHOWN IN THE PLANS. RADIO ANTENNAS SHOULD BE INSTALLED ON THE WOOD POLES ADJACENT TO THE TEMPORARY CONTROLLER OR ON EXISTING MAST ARM TRAFFIC SIGNAL POLES. ALL WORK RELATED TO INSTALLATION AND ENSURING PROPER OPERATION OF THE TEMPORARY INTERCONNECT SHALL BE INCLUDED IN THE PAY ITEM "TEMPORARY TRAFFIC SIGNAL INSTALLATION" FOR EACH INTERSECTION.
2. THE CONTRACTOR MUST PROVIDE ASSURANCE THAT THE RADIO DEVICE WILL OPERATE PROPERLY AT ALL TIMES AND DURING ALL CONSTRUCTION STAGES. IF WIRELESS INTERCONNECT FAILS DURING TESTING OR OPERATIONS, CONTRACTOR SHALL BE RESPONSIBLE FOR INSTALLING NECESSARY POLES, FIBER OPTIC CABLE AND OTHER INFRASTRUCTURE FOR PROVIDING TEMPORARY FIBER INTERCONNECT AT NO COST TO THE CONTRACT.

SEE DRAWING TD-50
MATCH LINE STA. 132+00.00

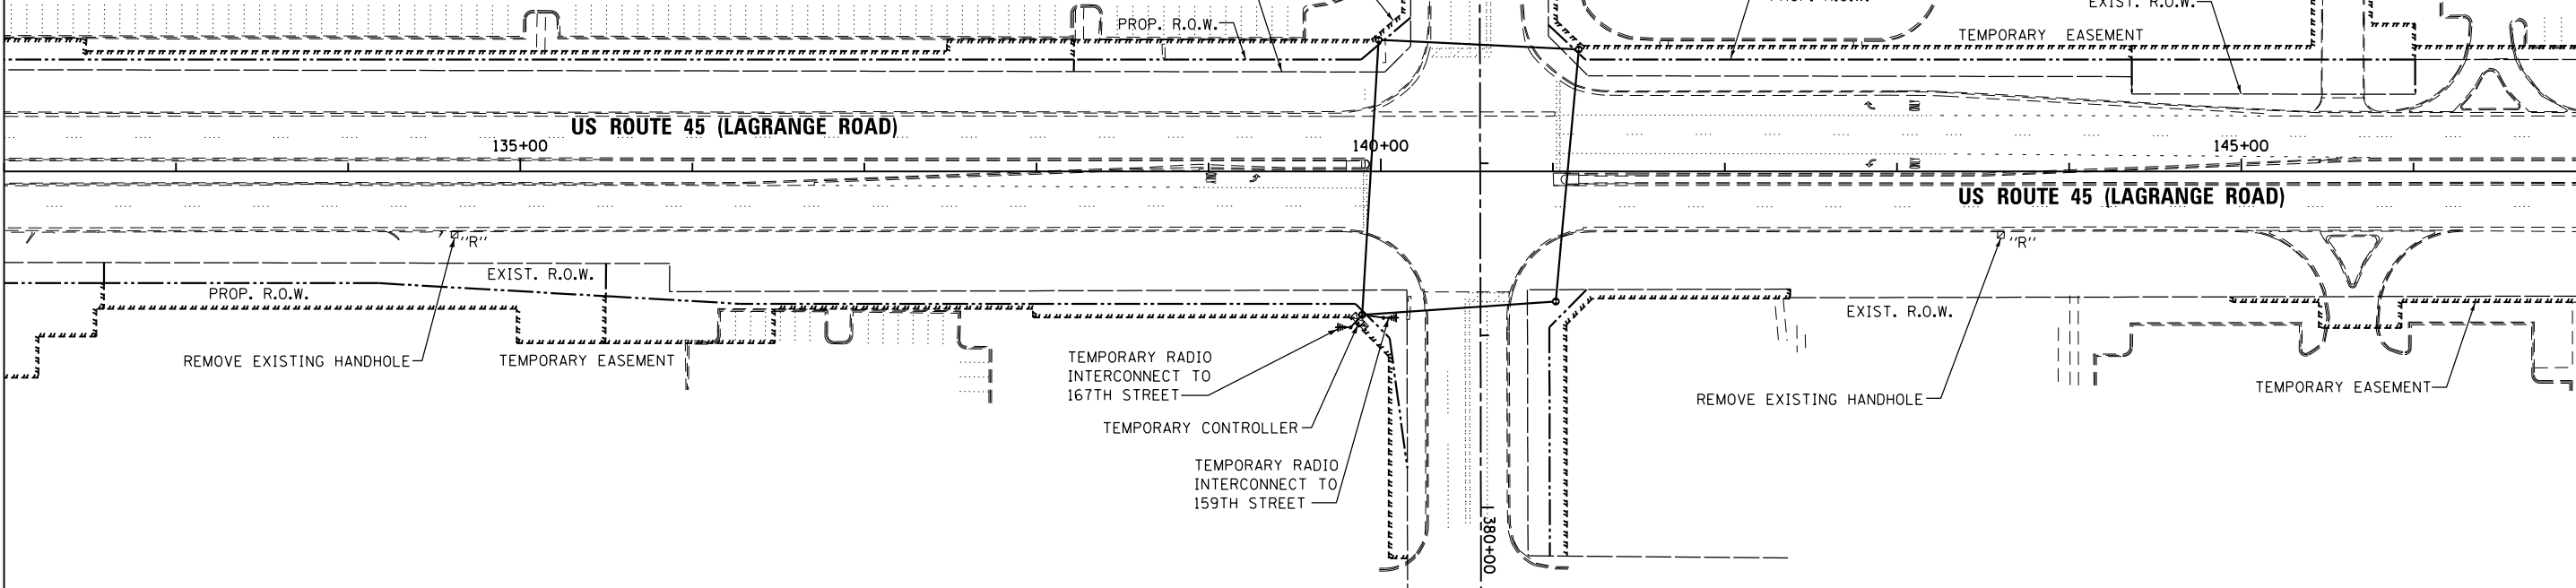

MATCH LINE STA. 147+00.00
SEE BELOW

SEE ABOVE
MATCH LINE STA. 147+00.00

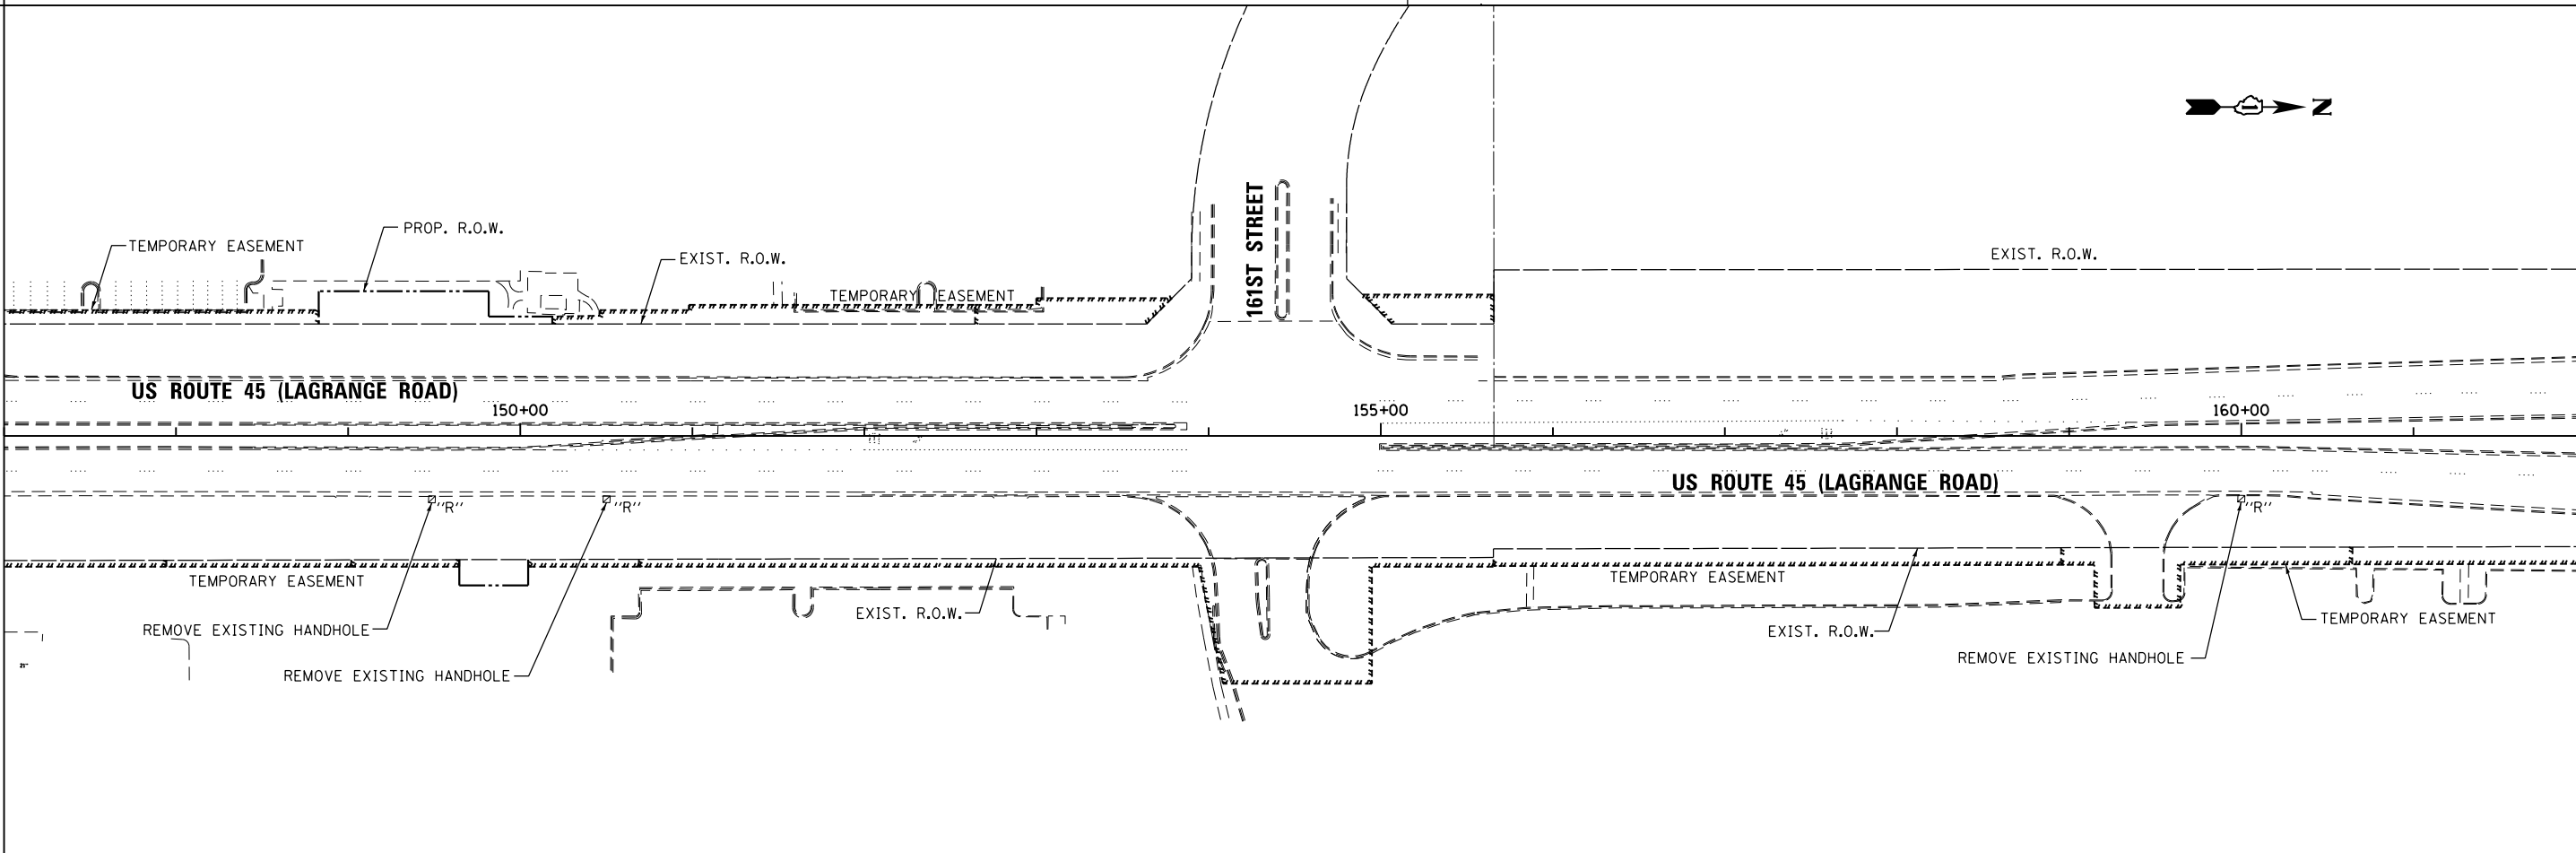

MATCH LINE STA. 162+00.00
SEE DRAWING TD-52



100 S. WACKER DR.
SUITE 600
CHICAGO, IL 60606
TEL (312) 939-1000
FAX (312) 939-4998

FILE NAME = D160F05-SHT-TD51.dgn	USER NAME = Frank.Stallone	DESIGNED - MRF	REVISED -
		DRAWN - MRF	REVISED -
		CHECKED - MJL	REVISED -
SHT_DOUBLE PLAN	PLOT DATE = 3/14/2013	DATE - 03/13/13	REVISED -

STATE OF ILLINOIS
DEPARTMENT OF TRANSPORTATION

TEMPORARY INTERCONNECT PLAN US 45 (LAGRANGE ROAD) FROM 183RD STREET TO 159TH STREET			
SCALE: 1"=50'	SHEET 5 OF 6 SHEETS	STA. 132+00.00 TO STA. 162+00.00	

F.A.P. RTE.	SECTION	COUNTY	TOTAL SHEETS	SHEET NO.
330	103R-3	COOK	932	514
TD-51		CONTRACT NO. 60F05		
ILLINOIS FED. AID PROJECT				