
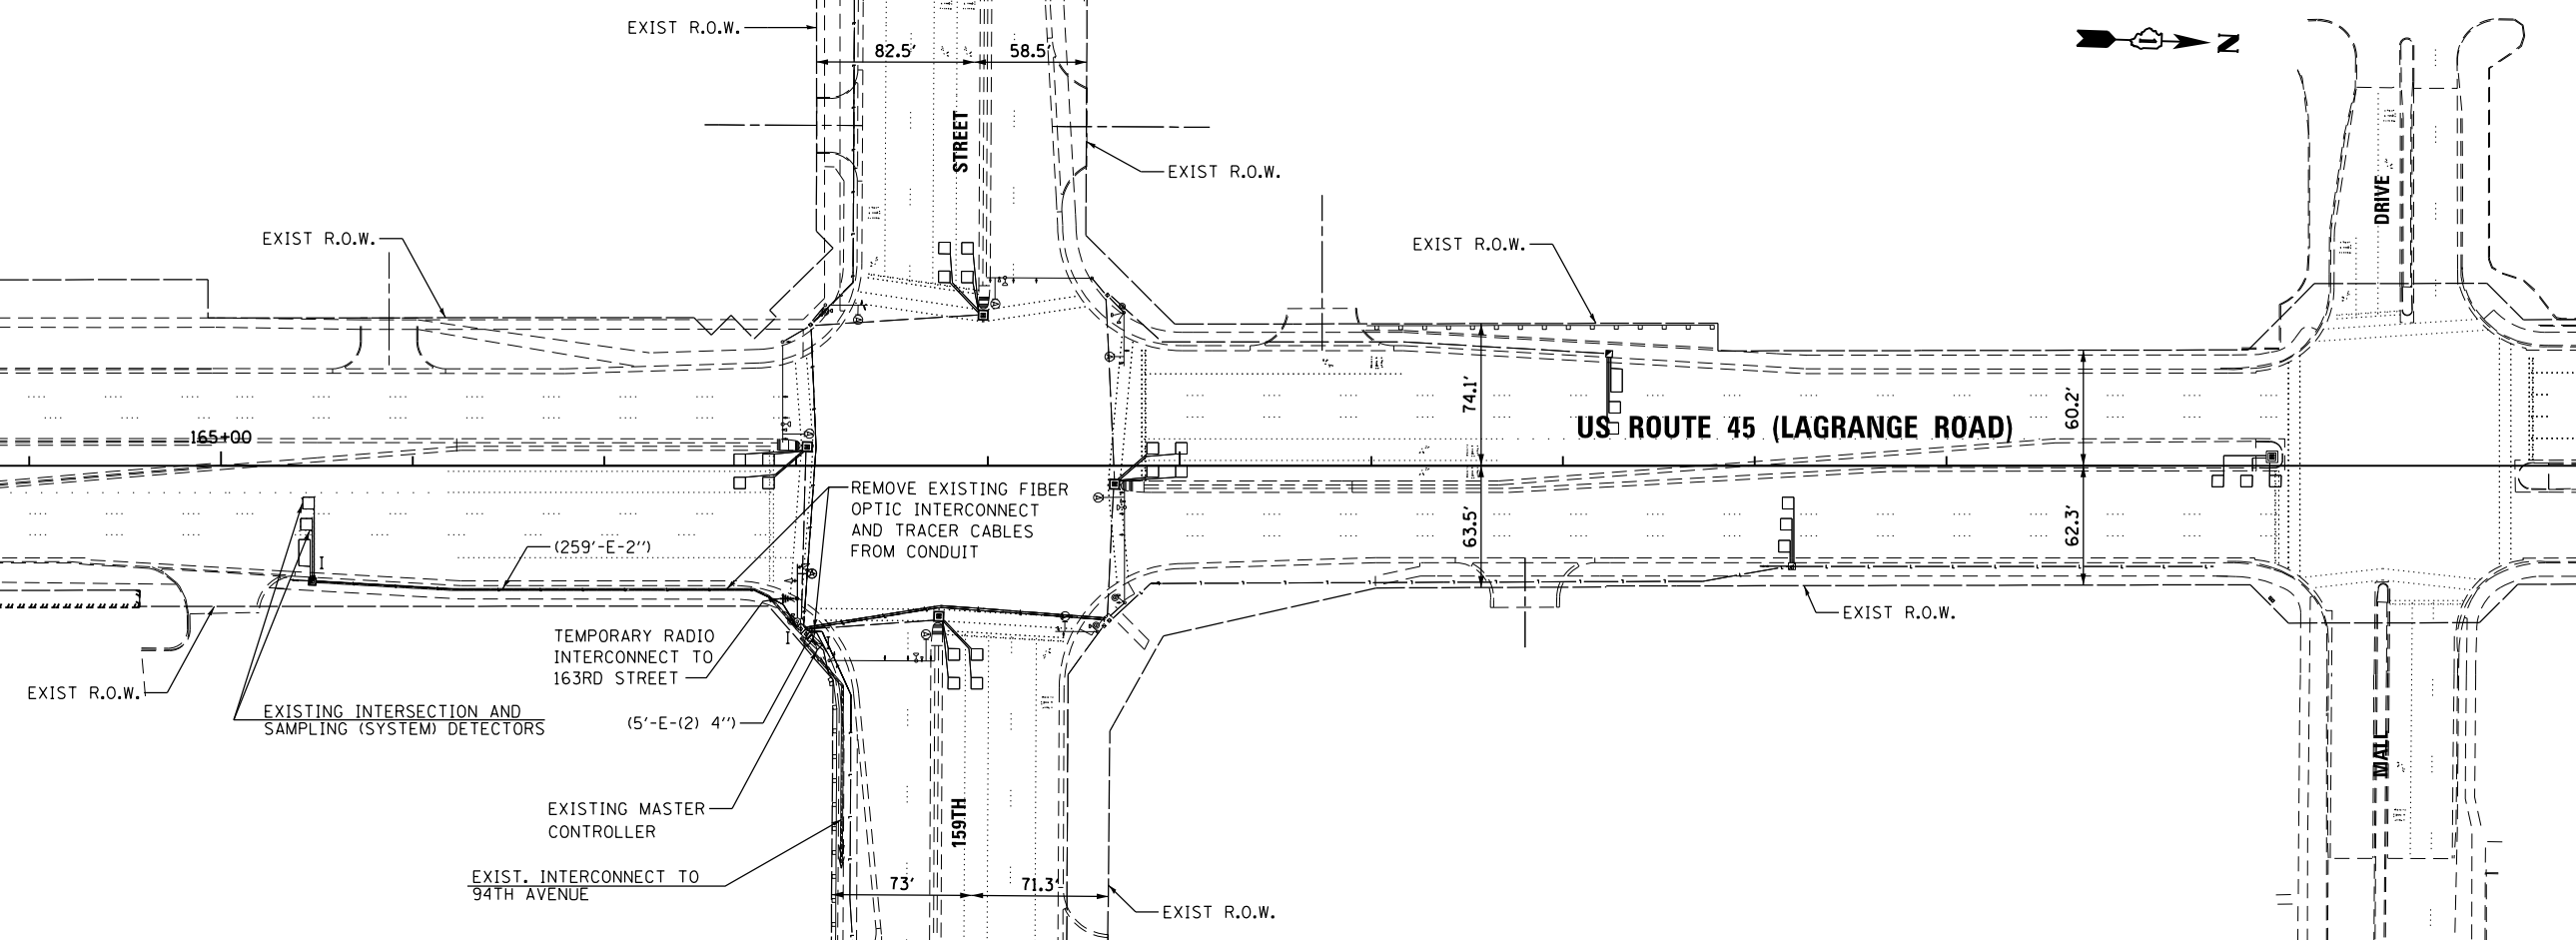


SEE DRAWING TD-51  
MATCH LINE STA. 162+00.00

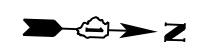

**URS**  
100 S. WABASHER DR.  
SUITE 500  
CHICAGO, IL 60606  
TEL (312) 939-1000  
FAX (312) 939-4198

FILE NAME = D160F05-SHT-TD52.dgn	USER NAME = Frank_Stallone	DESIGNED - MRF	REVISED -
		DRAWN - MRF	REVISED -
	PLOT SCALE = 100.000000' / in.	CHECKED - MJL	REVISED -
	PLOT DATE = 3/14/2013	DATE - 03/13/13	REVISED -

**STATE OF ILLINOIS  
DEPARTMENT OF TRANSPORTATION**

<b>TEMPORARY INTERCONNECT PLAN US 45 (LAGRANGE ROAD) FROM 183RD STREET TO 159TH STREET</b>			
SCALE: N.T.S.	SHEET 6 OF 6 SHEETS	STA. TO STA.	

F.A.P. RTE. 330	SECTION 103R-3	COUNTY COOK	TOTAL SHEETS 932	SHEET NO. 515
<b>TD-52</b>		CONTRACT NO. 60F05		
ILLINOIS FED. AID PROJECT				