


SCHEDULE OF QUANTITIES

ITEM	UNIT	TOTAL
UNDERGROUND CONDUIT, GALVANIZED STEEL, 2" DIA.	FOOT	12606
HANDHOLE	EACH	19
MAINTENANCE OF EXISTING TRAFFIC SIGNAL INSTALLATION	EACH	2
FIBER OPTIC CABLE IN CONDUIT, NO. 62.5/125, MM12F SM24F	FOOT	15639
ELECTRIC CABLE IN CONDUIT, TRACER, NO. 14 1C	FOOT	15639
DRILL EXISTING HANDHOLE	EACH	2
REMOVE ELECTRIC CABLE FROM CONDUIT	FOOT	2102
REMOVE EXISTING HANDHOLE	EACH	10
RE-OPTIMIZE TRAFFIC SIGNAL SYSTEM LEVEL 2	EACH	4

NOTE:
THE TRAFFIC SIGNAL CONTROLLER EQUIPMENT FOR THIS PROJECT NORTH OF 179TH STREET SHALL BE "EAGLE" AND AT 179TH STREET AND SOUTH OF 179TH STREET SHALL BE "ECONOLITE" TO MATCH THE EXISTING ADJACENT SYSTEMS.

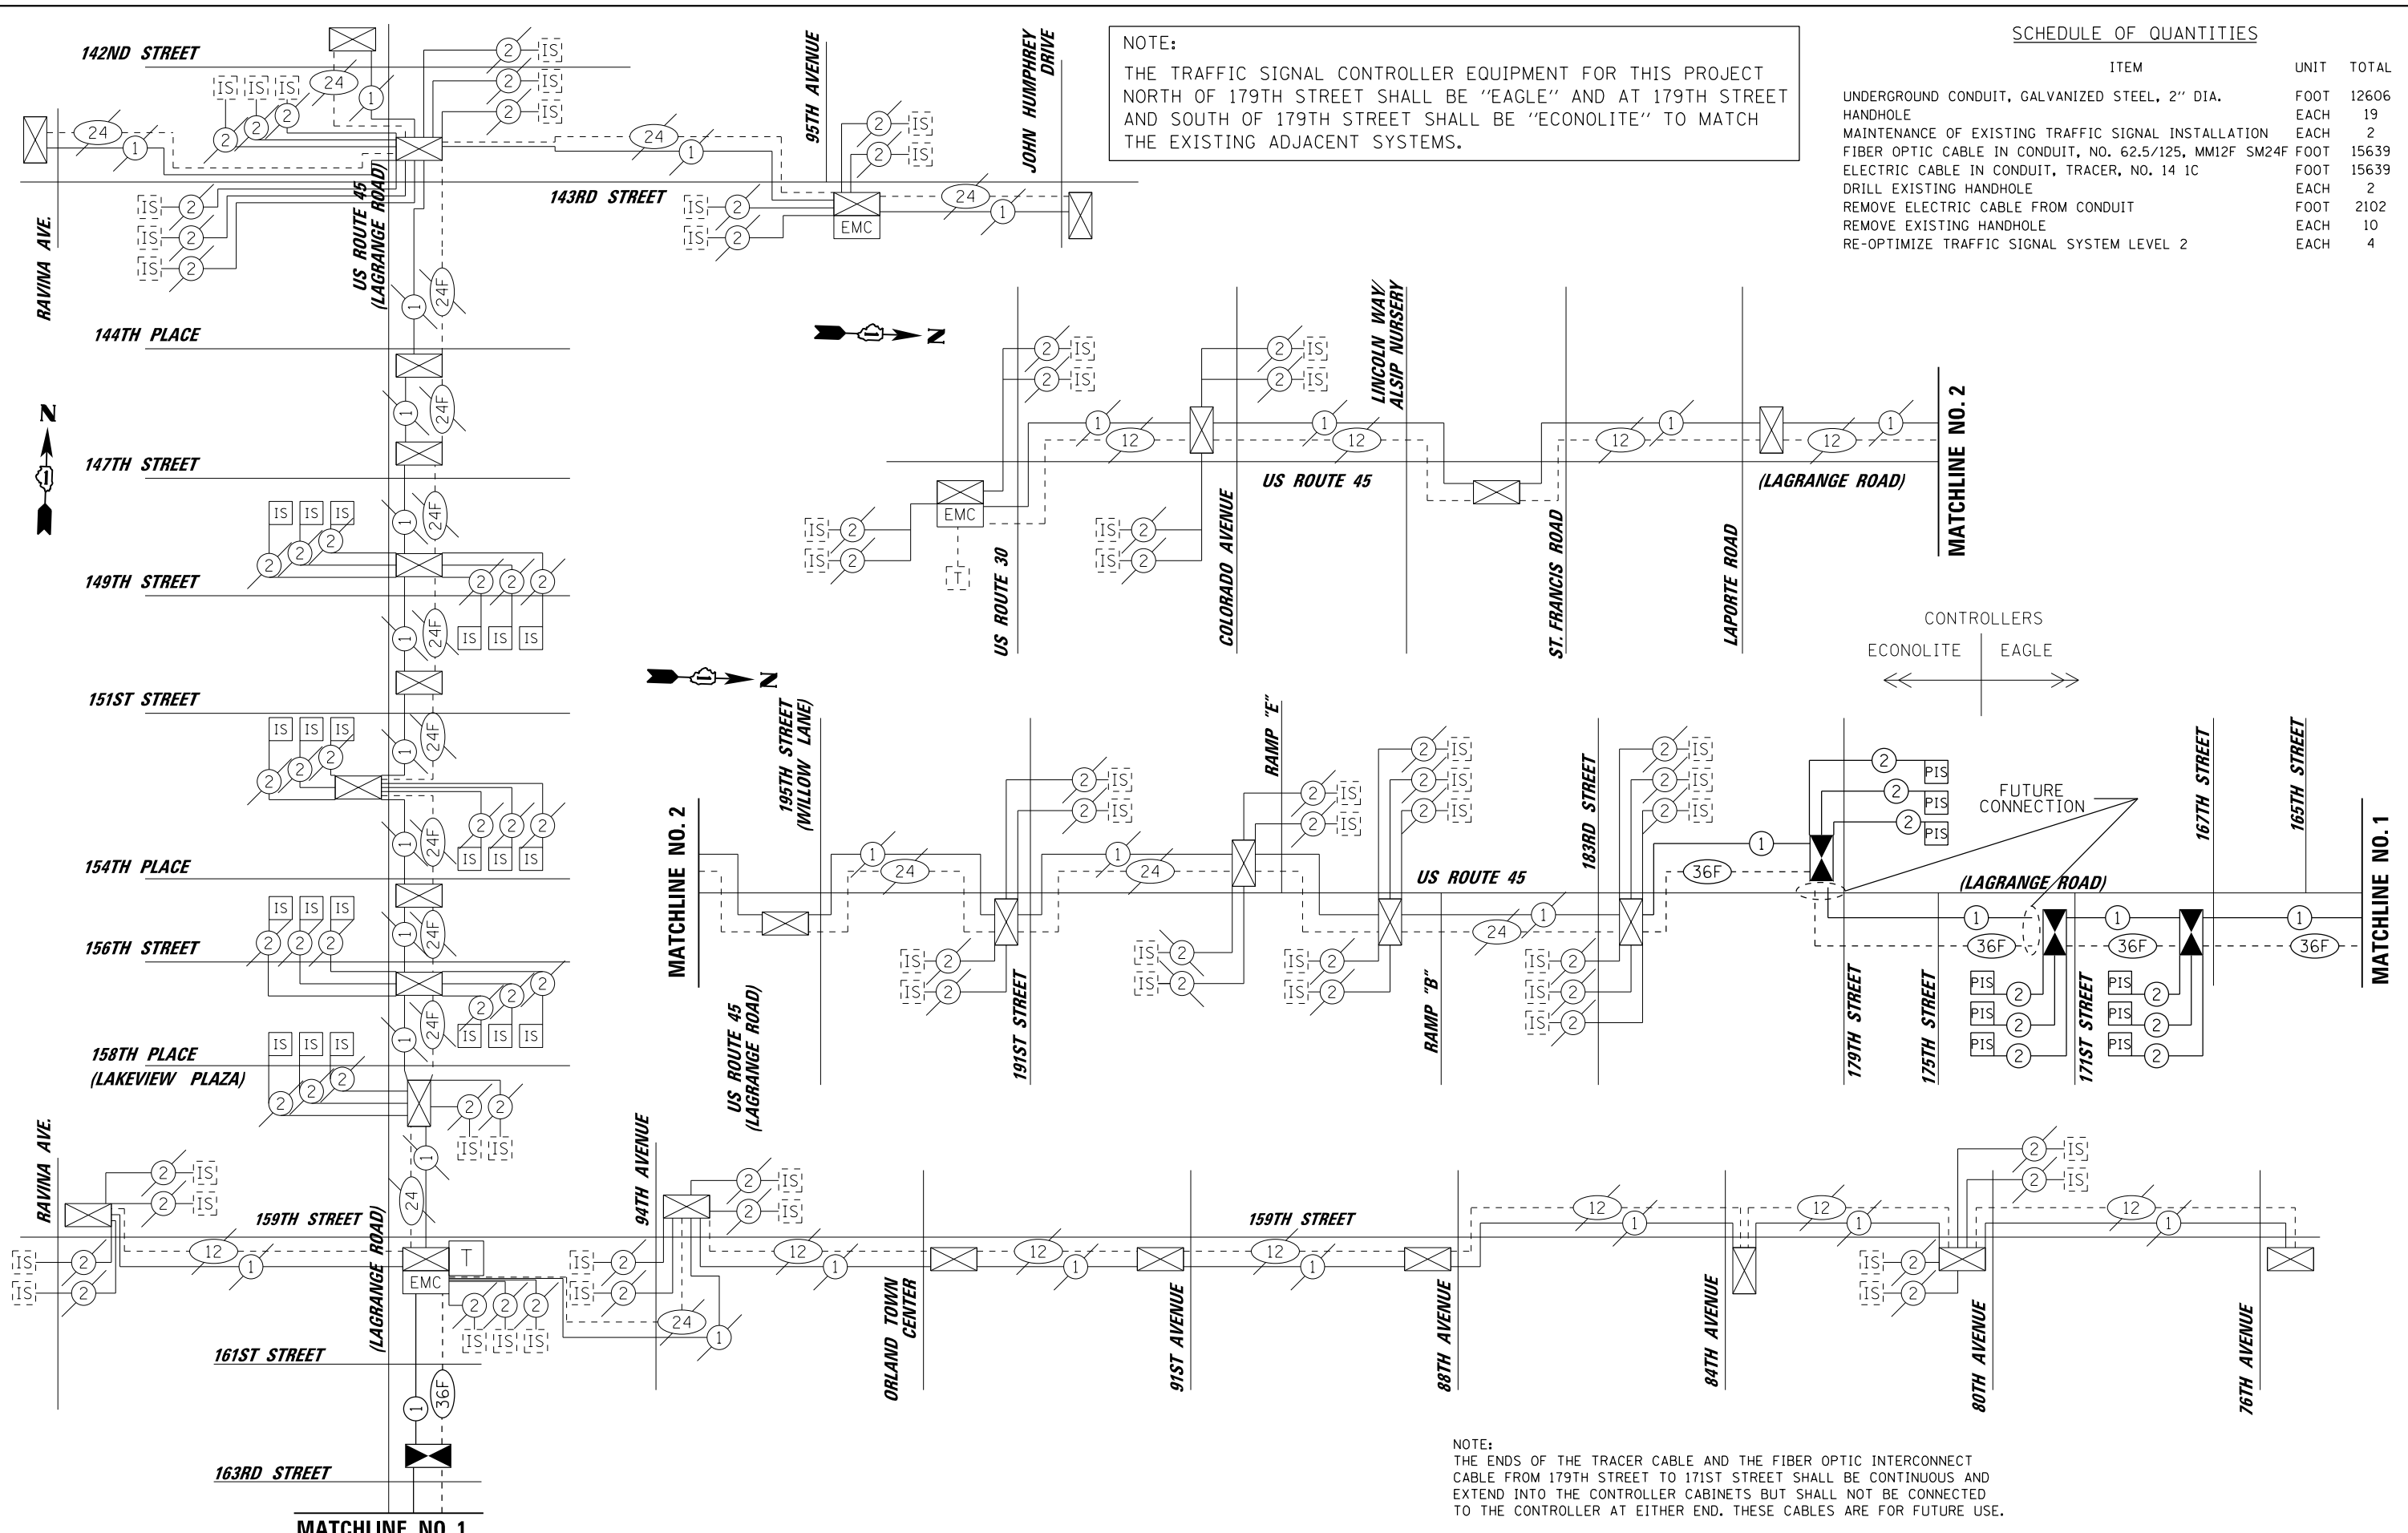

NOTE:
THE ENDS OF THE TRACER CABLE AND THE FIBER OPTIC INTERCONNECT CABLE FROM 179TH STREET TO 171ST STREET SHALL BE CONTINUOUS AND EXTEND INTO THE CONTROLLER CABINETS BUT SHALL NOT BE CONNECTED TO THE CONTROLLER AT EITHER END. THESE CABLES ARE FOR FUTURE USE.

URS
100 S. WACKER DR.
SUITE 600
CHICAGO, IL 60606
TEL (312) 935-1000
FAX (312) 935-4998

FILE NAME = D:\160F05-SHT-TD60.dgn	USER NAME = Frank.Stallone	DESIGNED - MRF	REVISED -
SHT.PLAN	PLOT SCALE = 100.0000' / in.	DRAWN - MRF	REVISED -
	PLOT DATE = 3/14/2013	CHECKED - MJL	REVISED -
		DATE - 03/13/13	REVISED -

STATE OF ILLINOIS
DEPARTMENT OF TRANSPORTATION

INTERCONNECT SCHEMATIC US 45 (LAGRANGE RD) FROM 183RD STREET TO 159TH STREET	
SCALE: N.T.S.	SHEET 1 OF 1 SHEETS STA. TO STA.

F.A.P. RTE. 330	SECTION 103R-3	COUNTY COOK	TOTAL SHEETS 932	SHEET NO. 523
TD-60		CONTRACT NO. 60F05		
ILLINOIS FED. AID PROJECT				