


ELEVATION
(Looking west at F.F. of wall)

- LEGEND**
- ⑩ - Panel No.
 - ⊕ - Soil Boring
 - F.F. - Front Face
 - B.F. - Back Face
 - E.F. - Each Face
 - I - vertical pile
 - I - battered pile

- BAR LAPS**
- Top Bars #5 bars = 2'-11"
 - Other Bars #5 bars = 2'-7"

- NOTES**
- Wall stations, offsets and dimensions are measured at front face of wall.
 - All exposed corners shall have a 1" chamfer.
 - For General Notes, Wall Key Plan and US 45 Profile, see Sheet 1.
 - For Typical Wall Details and Ornamental Railing see Sheet 2 and 20.
 - Quantities and Reinforcement List and Sections shown on Sheet 20.
 - Bars indicated thus 1x3-#5 etc. indicates 1 line of bars with 3 lengths per line.
 - For Pile Data see Sheet 20.

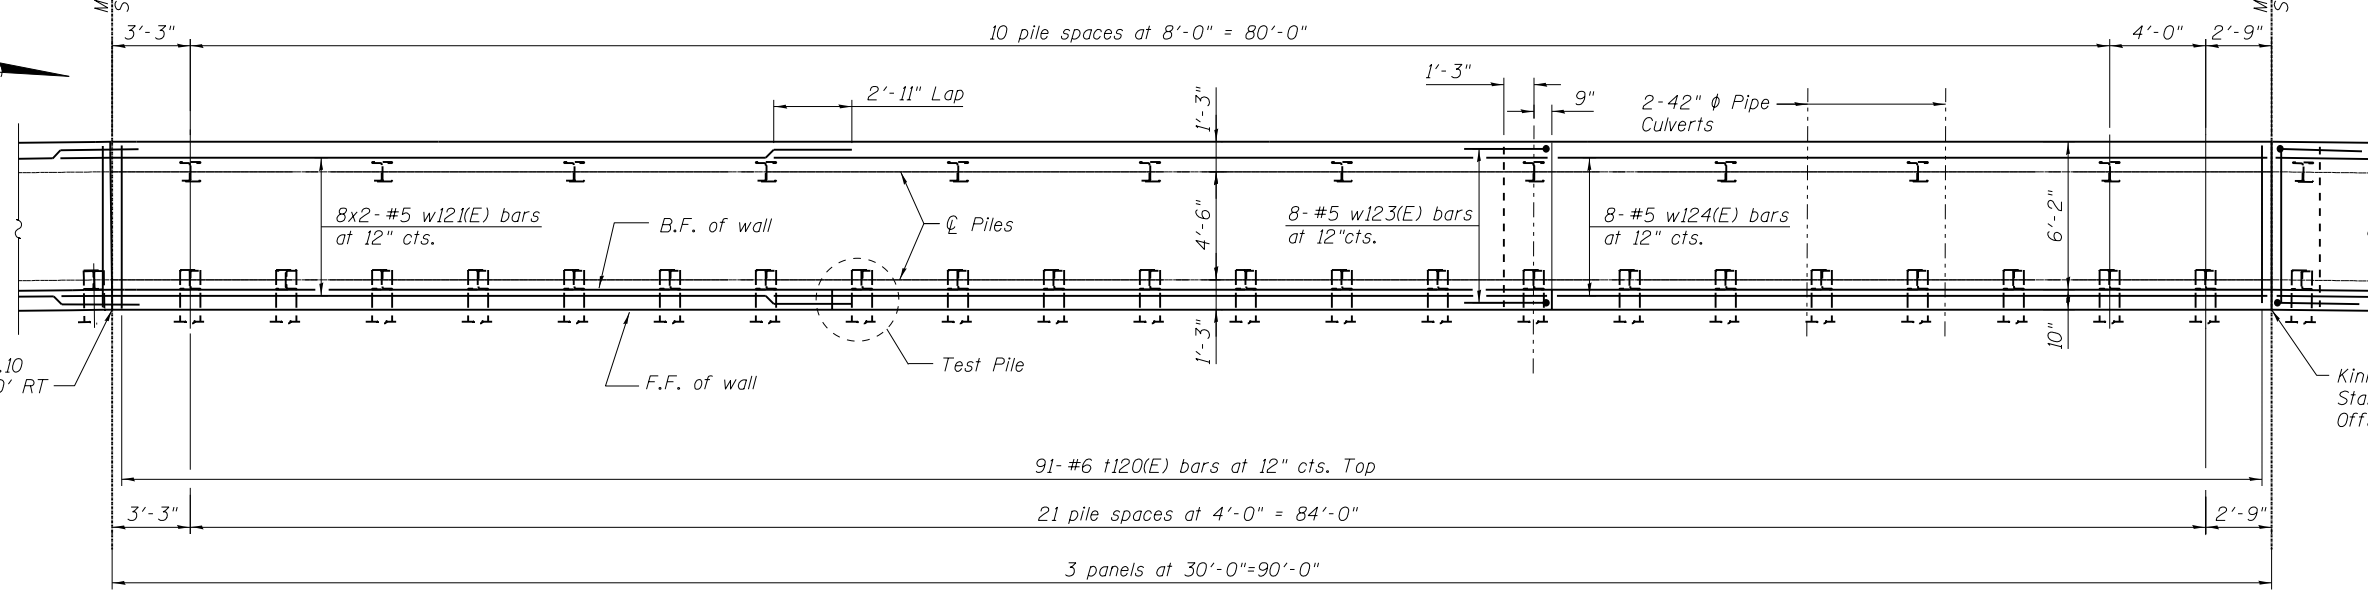

PLAN

100 S. WACKER DR.
 CHICAGO, IL 60606
 TEL (312) 935-1000
 FAX (312) 935-4998
URS

FILE NAME = D160F05-SHT-Wall.12-5.dgn	USER NAME = Anthony.Plutz	DESIGNED -	REVISED -	STATE OF ILLINOIS DEPARTMENT OF TRANSPORTATION	RETAINING WALL NO. 12 - S.N. 016-2026 STA. 122 + 88.00 TO 127 + 19.00	F.A.P. R.T.E. = 330	SECTION = 103R-3	COUNTY = COOK	TOTAL SHEETS = 932	SHEET NO. = 574	
	PLOT SCALE = 8:8.0000 '1' / in.	DRAWN -	REVISED -			SHEET NO. 19 OF 41 SHEETS		CONTRACT NO. 60F05		ILLINOIS FED. AID PROJECT	
	PLOT DATE = 3/12/2013	CHECKED -	REVISED -								