


DATE	
BY	
FINAL SURVEY	SURVEYED
NOTE BOOK	PLOTTED
NO.	TEMPLATE
	AREAS
	CHECKED

DATE	
BY	
ORIGINAL SURVEY	SURVEYED
NOTE BOOK	PLOTTED
NO.	TEMPLATE
	AREAS
	CHECKED

100 S. WACKER DR.
 CHICAGO, IL 60606
 TEL 312/939-1000
 FAX 312/939-4198

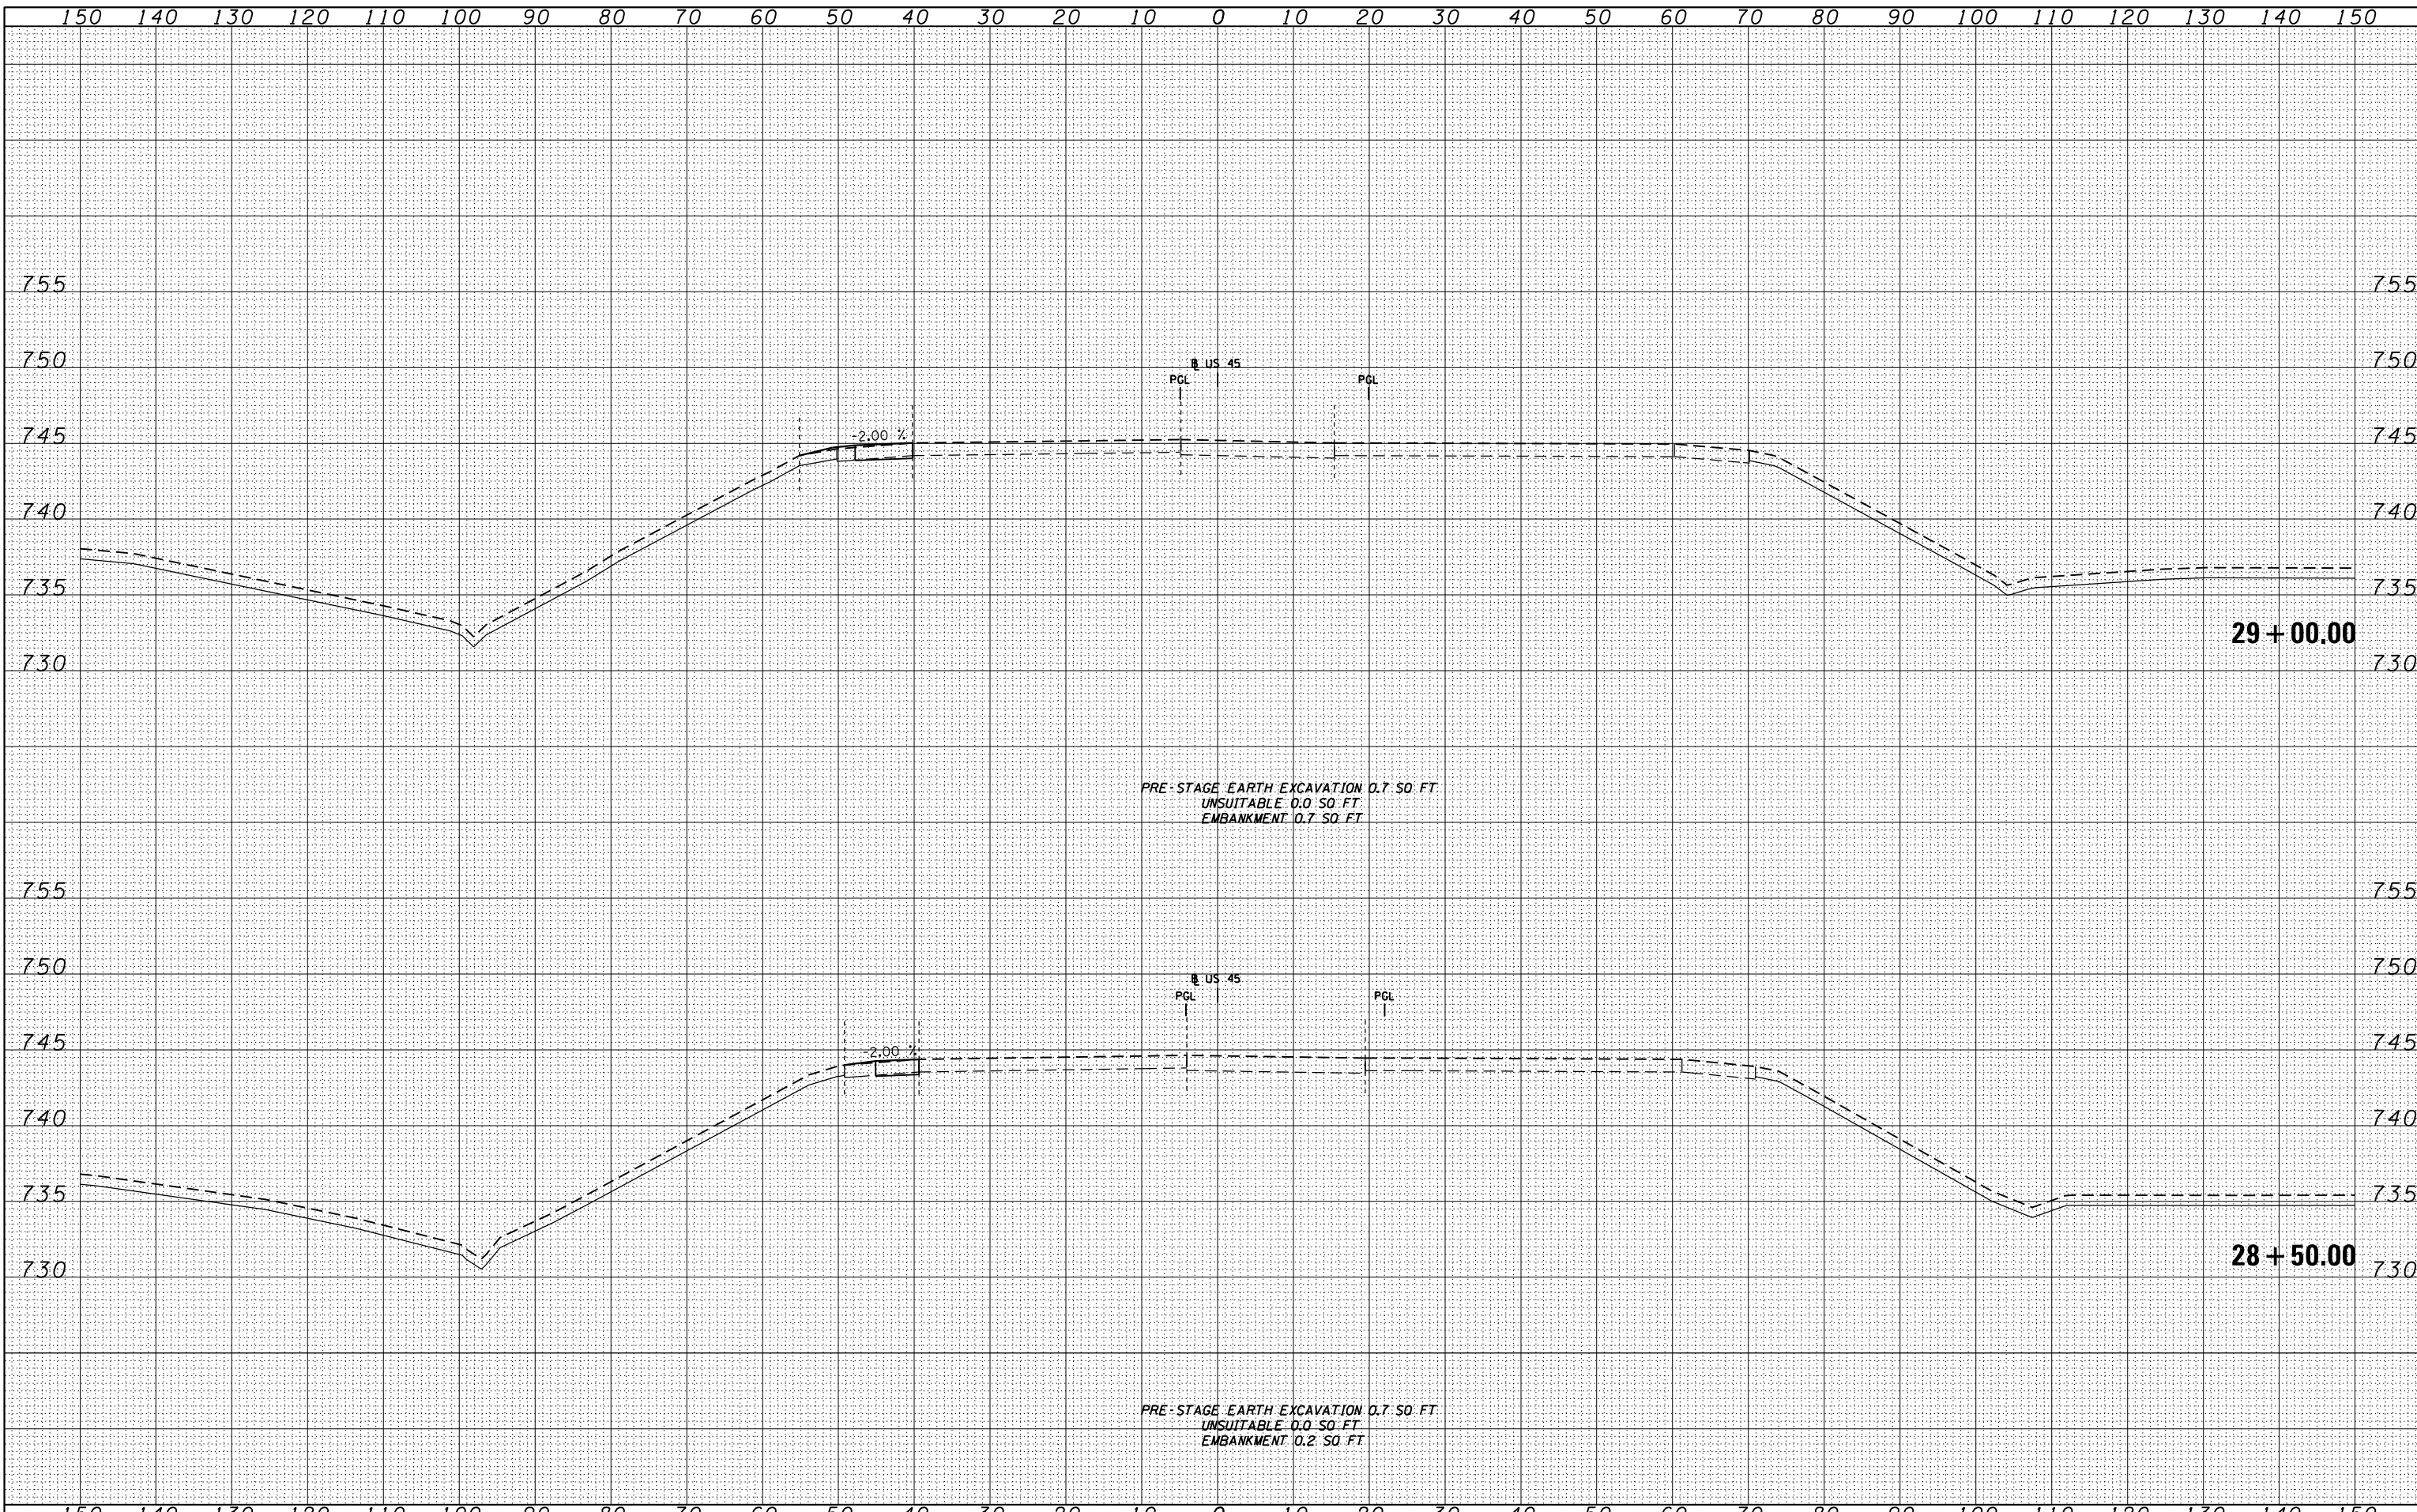

FILE NAME = D160F05-SHT-XSST11.dgn	USER NAME = Anthony.Plutz	DESIGNED -	REVISIED -	STATE OF ILLINOIS DEPARTMENT OF TRANSPORTATION	US 45 TEMPORARY PAVEMENT CROSS SECTIONS		F.A.P. RTE.	SECTION	COUNTY	TOTAL SHEETS	SHEET NO.
	PLOT SCALE = 20.0000' / in.	CHECKED - MJT	REVISIED -		330	103R-3	COOK	932	618		
PLOT DATE = 3/9/2013	DATE = 03/13/13	REVISIED -	REVISIED -	SCALE: 1"=10'H; 1"=5'		SHEET NO. 3 OF 103 SHEETS	STA. 28+50.00	TO STA. 29+00.00	CONTRACT NO. 60F05		
ILLINOIS FED. AID PROJECT											