


DATE	
BY	
FINISHED SURVEY	
PLOTTED	
TEMPLATE	
AREAS	
CHECKED	
NO.	

DATE	
BY	
ORIGINAL SURVEY	
PLOTTED	
TEMPLATE	
AREAS	
CHECKED	
NO.	

100 S. WACKER DR.
 SUITE 200
 CHICAGO, IL 60606
 TEL (312) 939-4000
 FAX (312) 939-4198

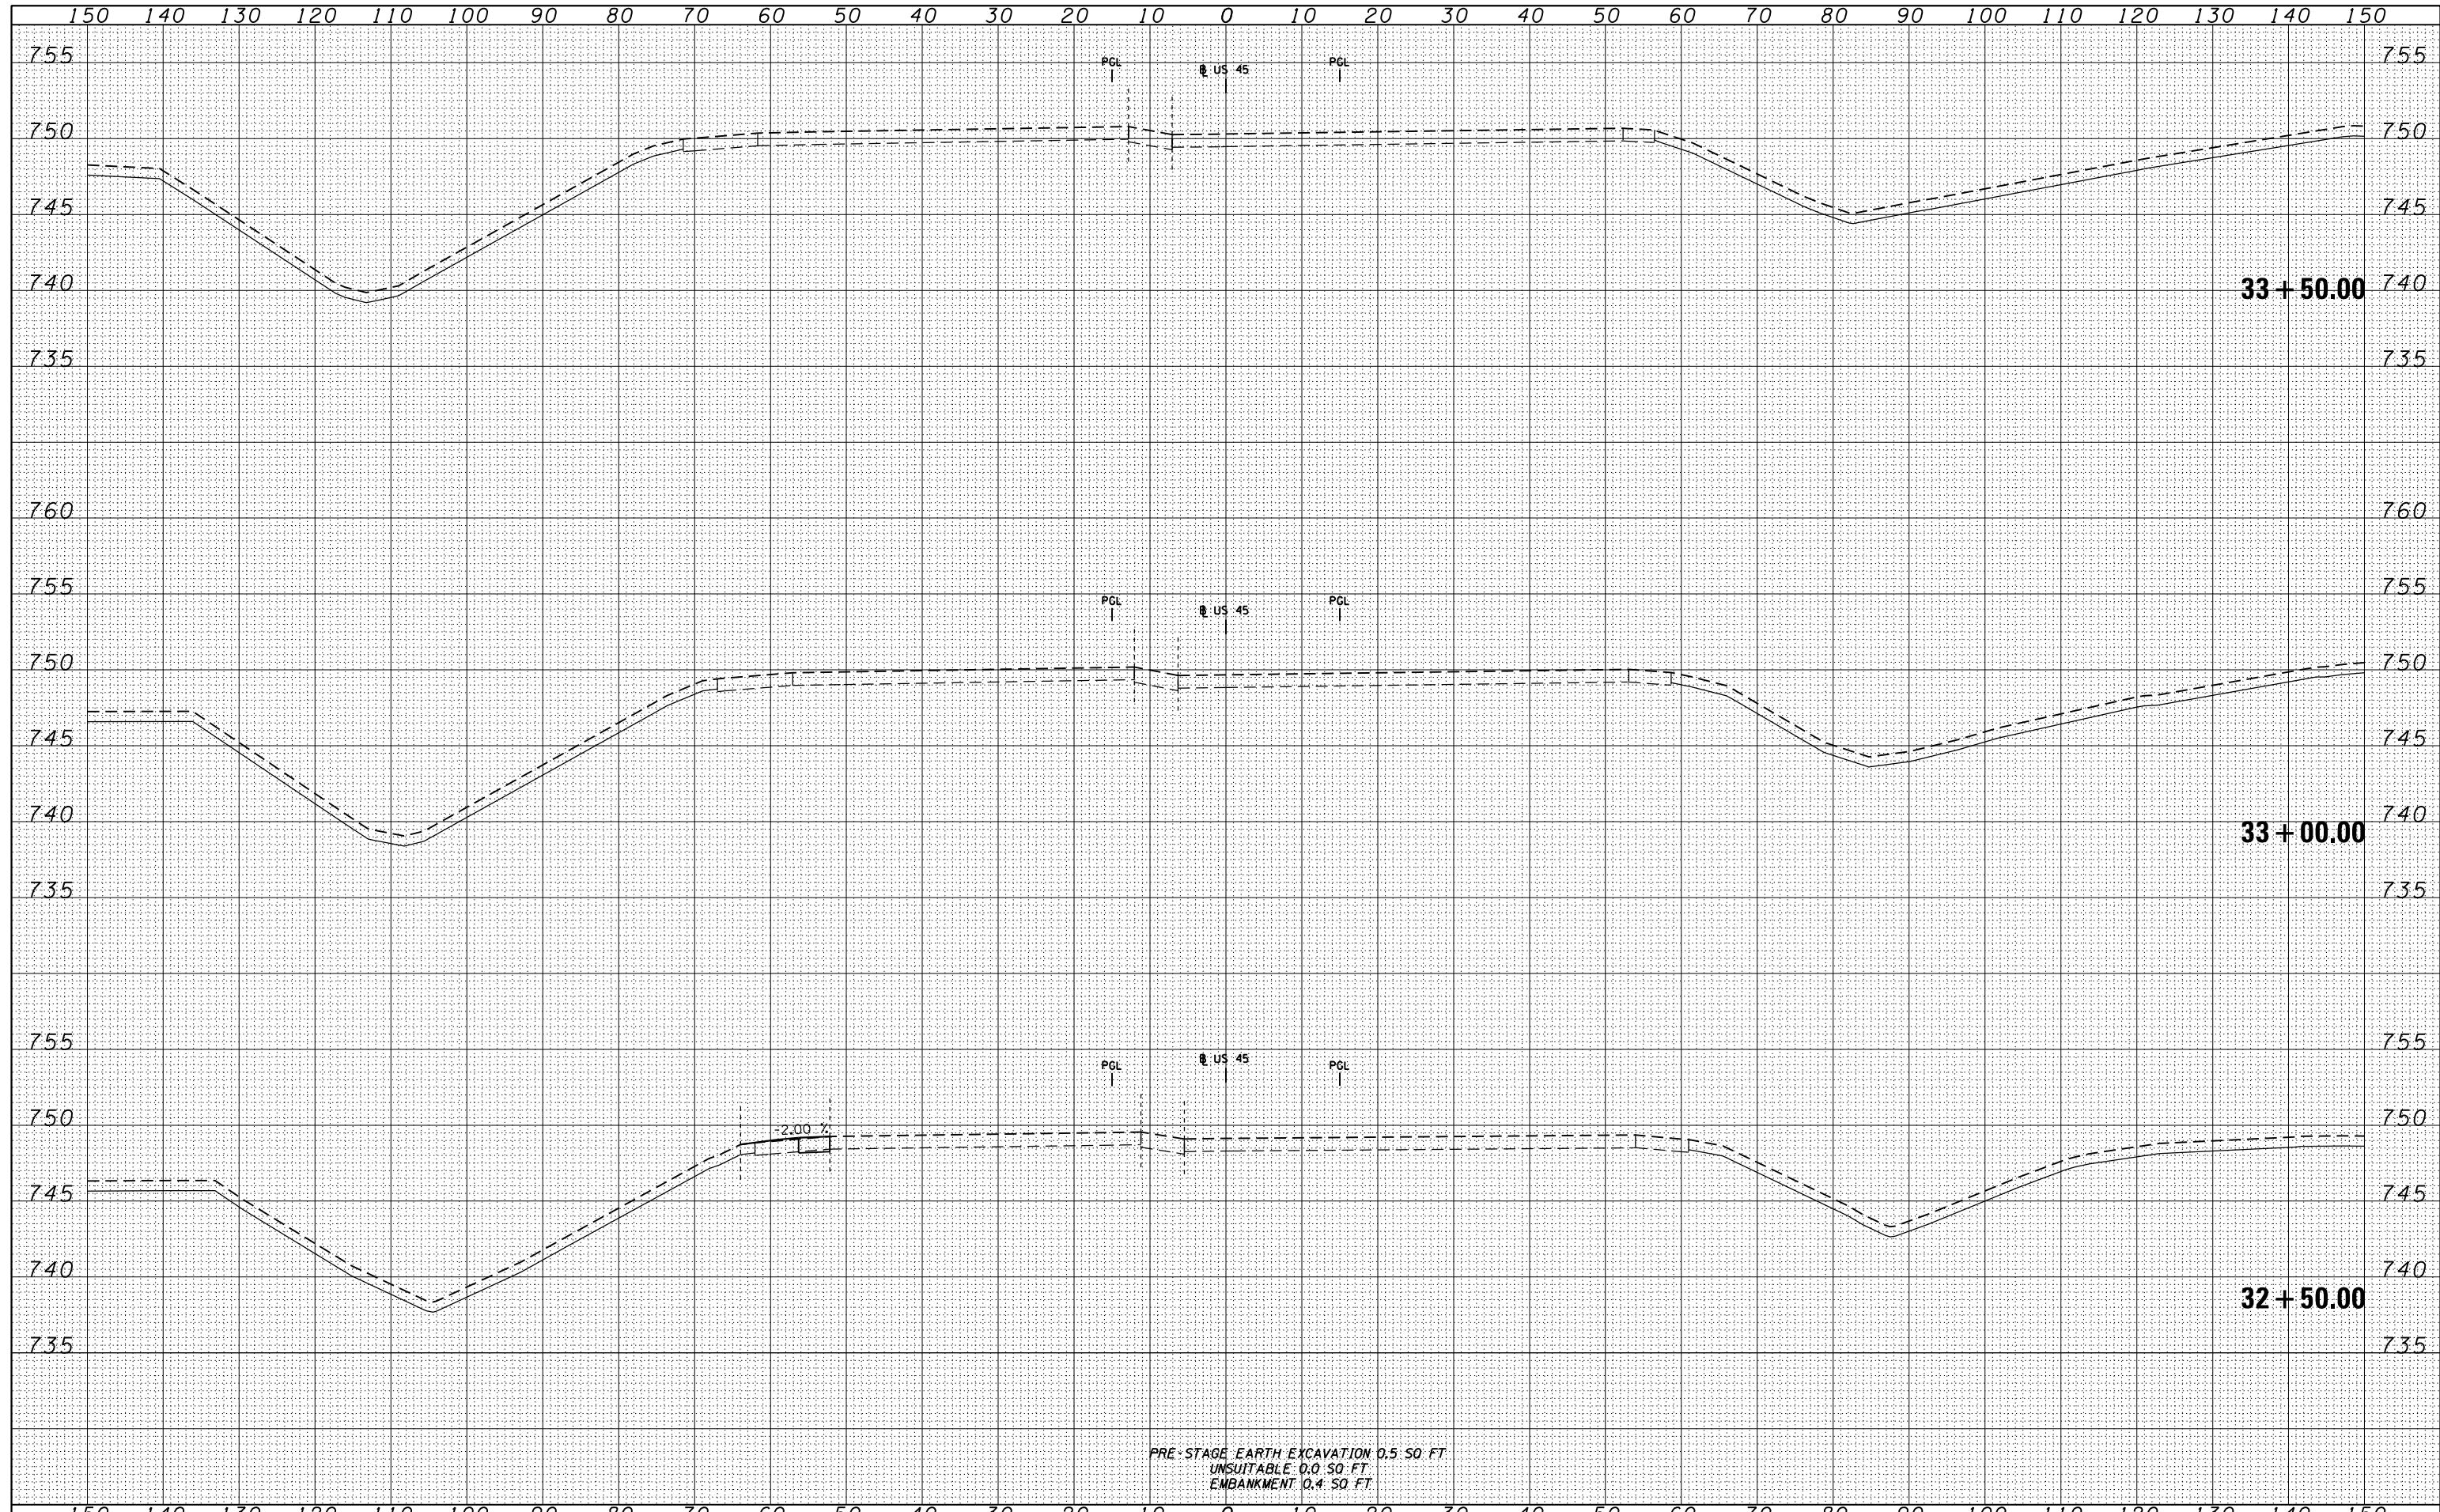

FILE NAME =	D160F05-SHT-XSHT11.dgn
USER NAME =	Anthony.Plutz
DESIGNED -	
DRAWN -	JCL
CHECKED -	MJT
DATE -	03/13/13
PLOT SCALE =	20.0000' / in.
PLOT DATE =	3/9/2013

DESIGNED -		REVISED -	
DRAWN -	JCL	REVISED -	
CHECKED -	MJT	REVISED -	
DATE -	03/13/13	REVISED -	

STATE OF ILLINOIS
 DEPARTMENT OF TRANSPORTATION

US 45 TEMPORARY PAVEMENT CROSS SECTIONS
 SCALE: 1"=10'H; 1"=5' SHEET NO. 7 OF 103 SHEETS STA. 32+50.00 TO STA. 33+50.00

F.A.P. RTE.	SECTION	COUNTY	TOTAL SHEETS	SHEET NO.
330	103R-3	COOK	932	622
XS-TUS45-07			CONTRACT NO. 60F05	
ILLINOIS FED. AID PROJECT				