


DATE	
BY	
SURVEYED	
PLOTTED	
TEMPLATE	
AREAS	
CHECKED	
NO.	

DATE	
BY	
SURVEYED	
PLOTTED	
TEMPLATE	
AREAS	
CHECKED	
NO.	

100 S. WACKER DR.
 CHICAGO, IL 60606
 TEL 312/939-4000
 FAX 312/939-4198

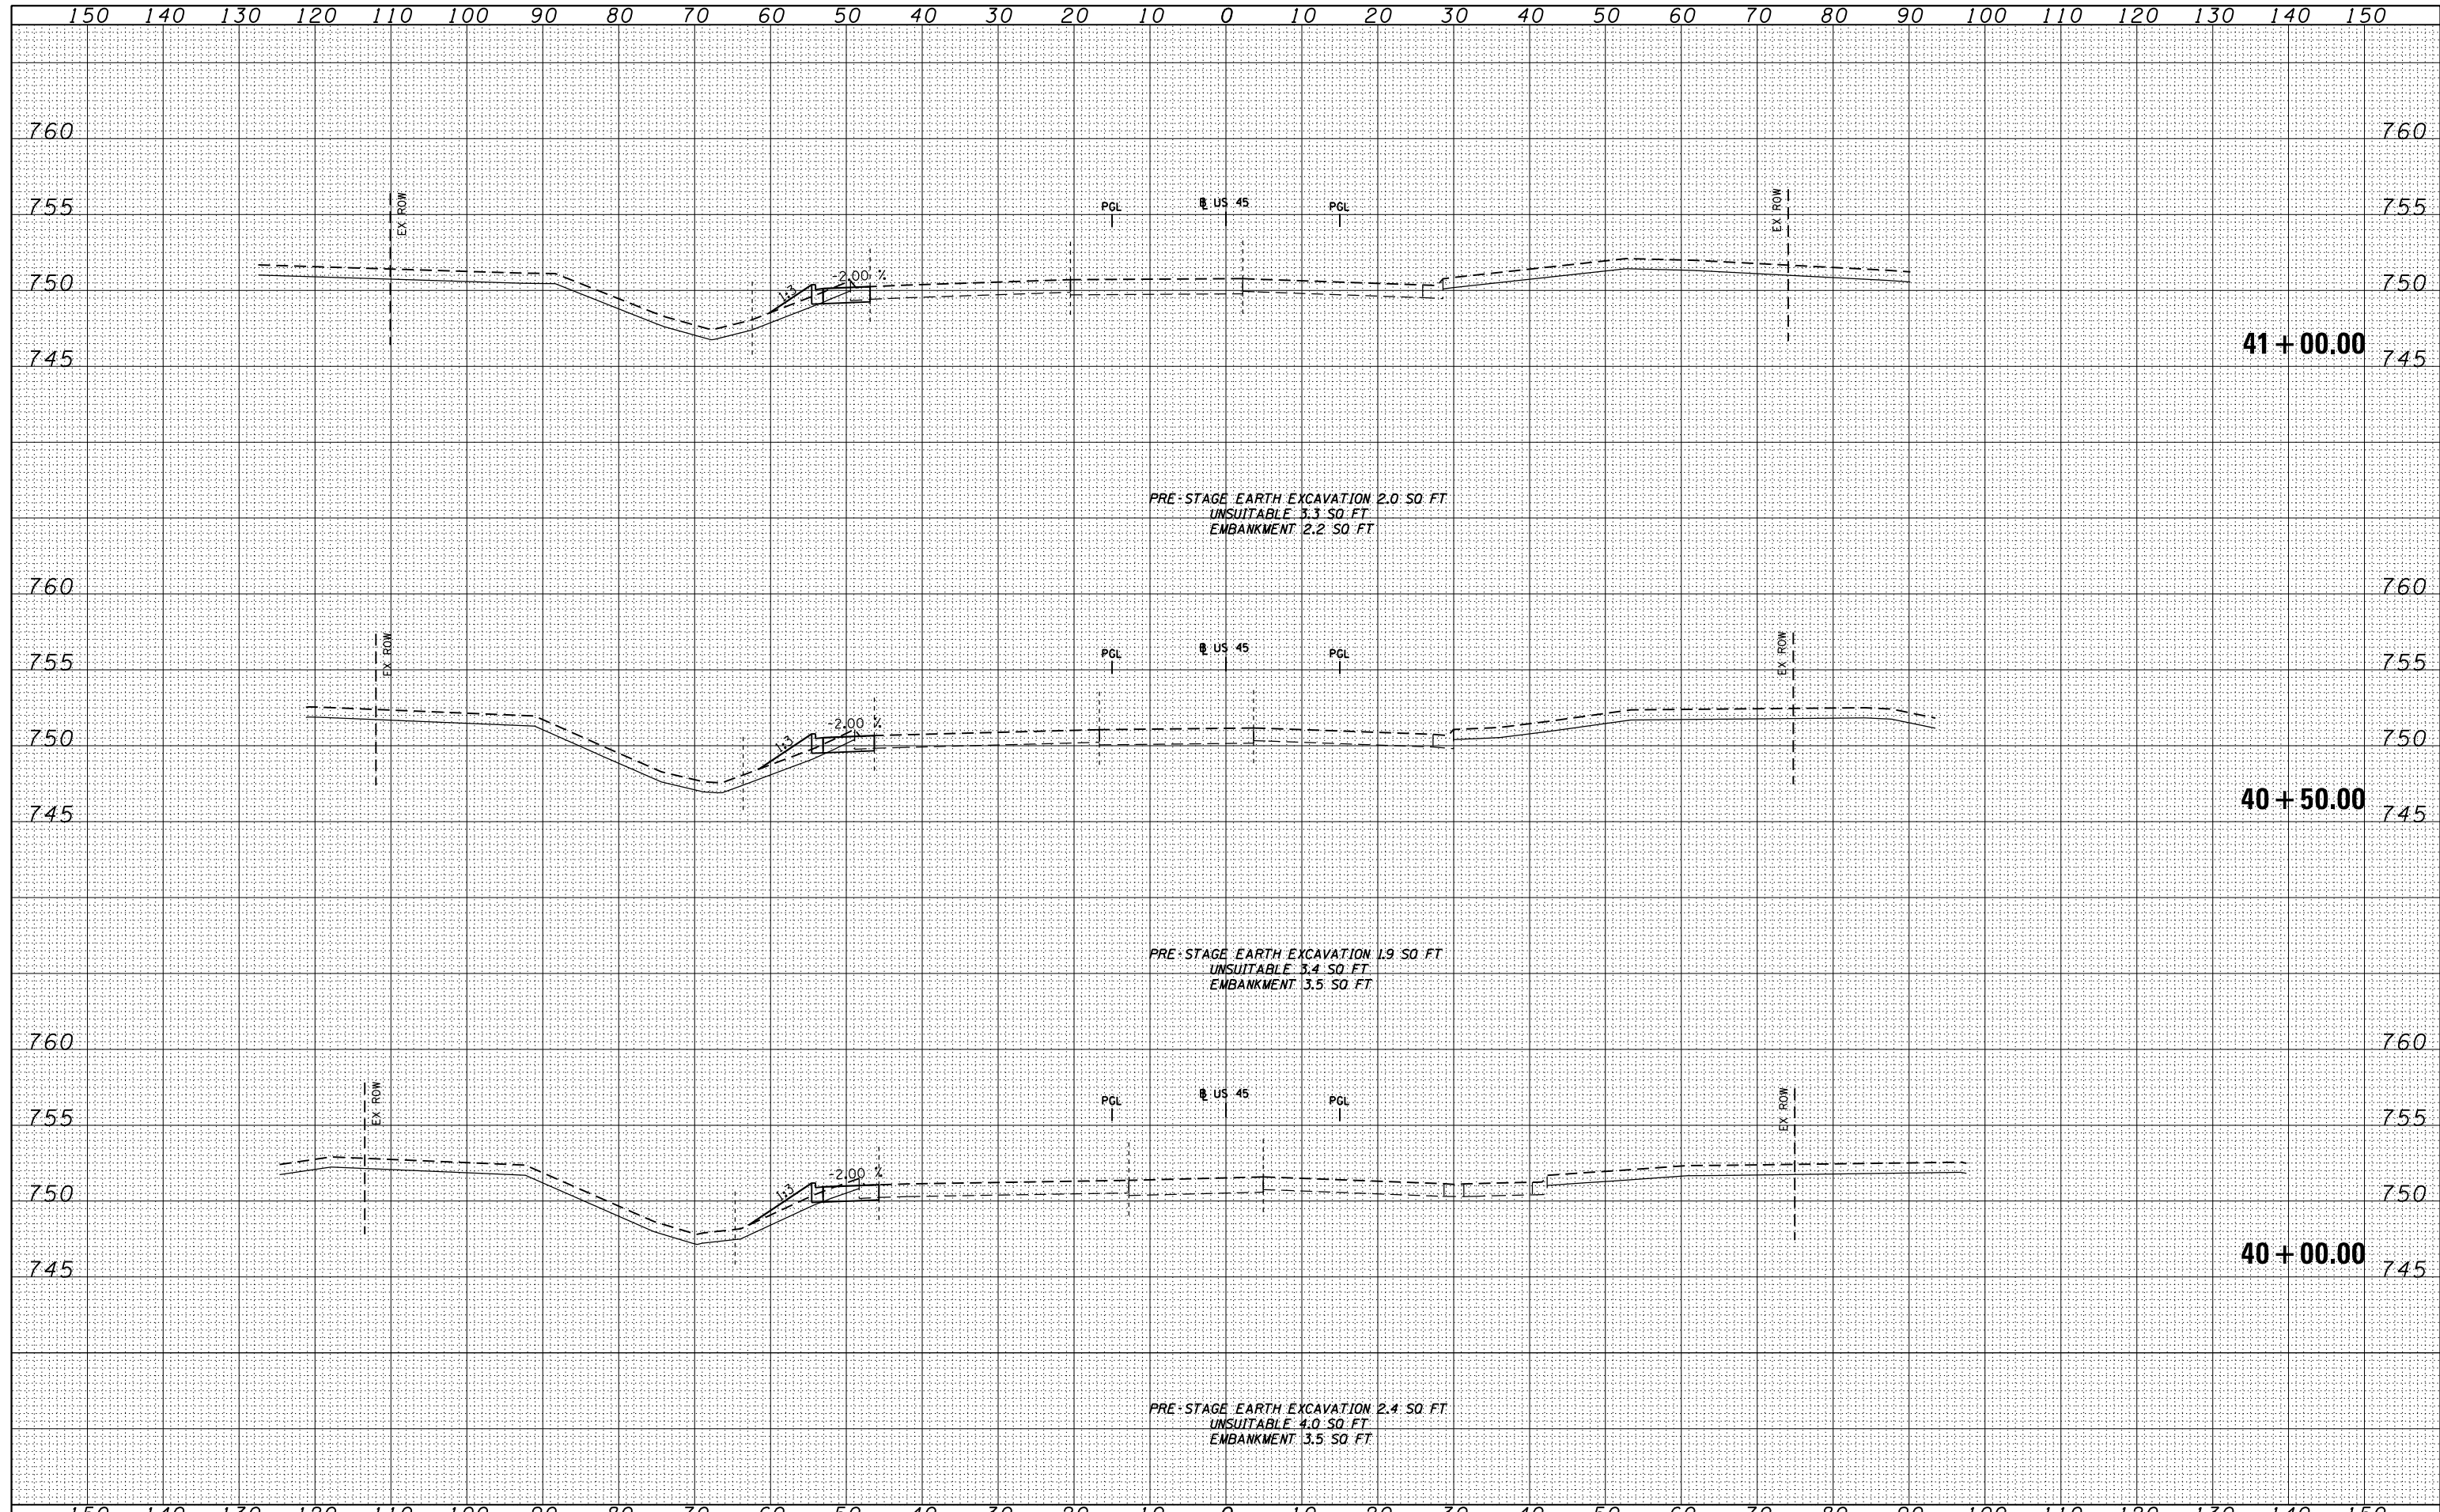

FILE NAME =	USER NAME = Anthony.Plutz	DESIGNED -	REVISED -	STATE OF ILLINOIS DEPARTMENT OF TRANSPORTATION	US 45 TEMPORARY PAVEMENT CROSS SECTIONS	F.A.P. RTE.	SECTION	COUNTY	TOTAL SHEETS	SHEET NO.
D160F05-SHT-XSST11.dgn		DRAWN - JCL	REVISED -			330	103R-3	COOK	932	627
		PLOT SCALE = 20.0000' / in.	CHECKED - MJT			REVISED -	XS-TUS45-12		CONTRACT NO. 60F05	
		PLOT DATE = 3/9/2013	DATE - 03/13/13			REVISED -	SCALE: 1"=10'H; 1"=5'V		SHEET NO. 12 OF 103 SHEETS STA. 40+00.00 TO STA. 41+00.00	
										ILLINOIS FED. AID PROJECT