


BY	DATE
SURVEYED	
PLOTTED	
TEMPLATE	
AREAS	
CHECKED	
NO.	

BY	DATE
SURVEYED	
PLOTTED	
TEMPLATE	
AREAS	
CHECKED	
NO.	

100 S. WACKER DR.
 CHICAGO, IL 60606
 TEL 312/939-0000
 FAX 312/939-0198

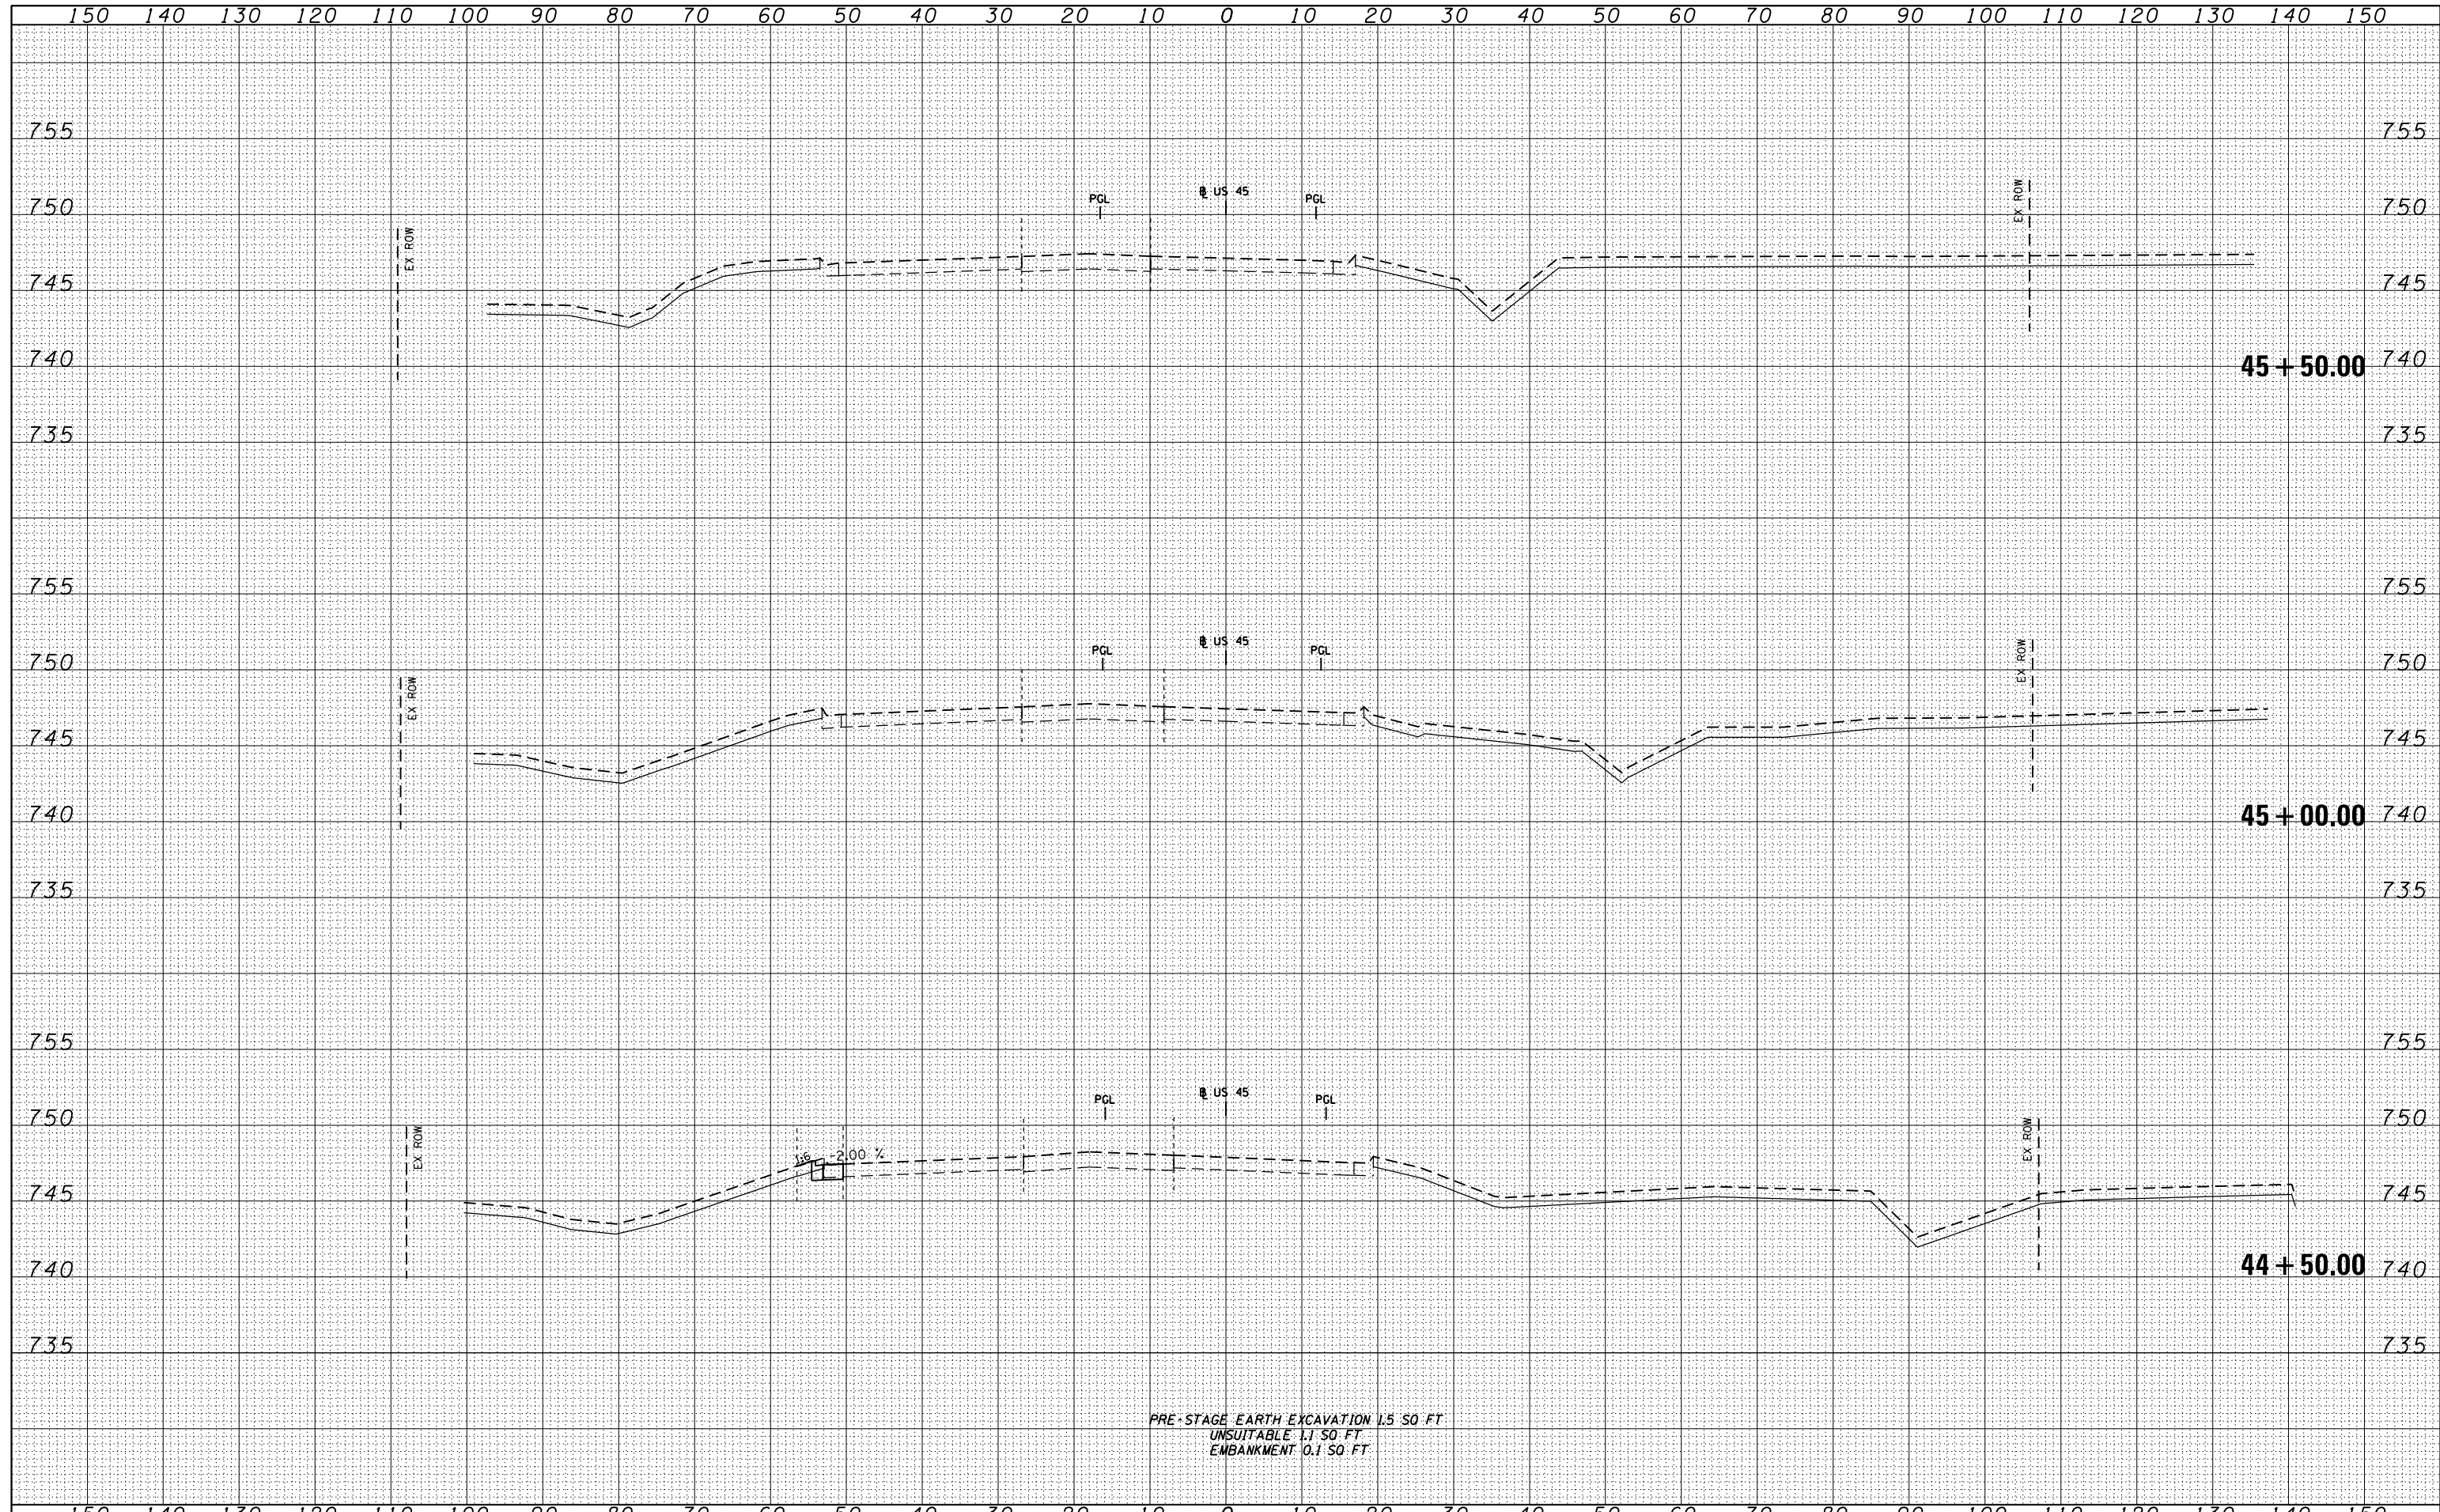

FILE NAME =	D160F05-SHT-XSSHT11.dgn
-------------	-------------------------

USER NAME = Anthony.Plutz	DESIGNED -	REVISD -
	DRAWN - JCL	REVISD -
PLOT SCALE = 20.0000" / in.	CHECKED - MJT	REVISD -
PLOT DATE = 3/9/2013	DATE - 03/13/13	REVISD -

STATE OF ILLINOIS
 DEPARTMENT OF TRANSPORTATION

US 45 TEMPORARY PAVEMENT CROSS SECTIONS

SCALE: 1"=10'H; 1"=5' V SHEET NO. 15 OF 103 SHEETS STA. 44+50.00 TO STA. 45+50.00

F.A.P. RTE.	SECTION	COUNTY	TOTAL SHEETS	SHEET NO.
330	103R-3	COOK	932	630
XS-TUS45-15			CONTRACT NO. 60F05	
ILLINOIS FED. AID PROJECT				