


| | |
|-----------------|--|
| DATE | |
| BY | |
| FINISHED SURVEY | |
| PLOTTED | |
| TEMPLATE | |
| NOTE BOOK | |
| AREAS CHECKED | |

| | |
|-----------------|--|
| DATE | |
| BY | |
| ORIGINAL SURVEY | |
| PLOTTED | |
| TEMPLATE | |
| NOTE BOOK | |
| AREAS CHECKED | |

100 S. WACKER DR.
 CHICAGO, IL 60606
 TEL 312/939-4000
 FAX 312/939-4198

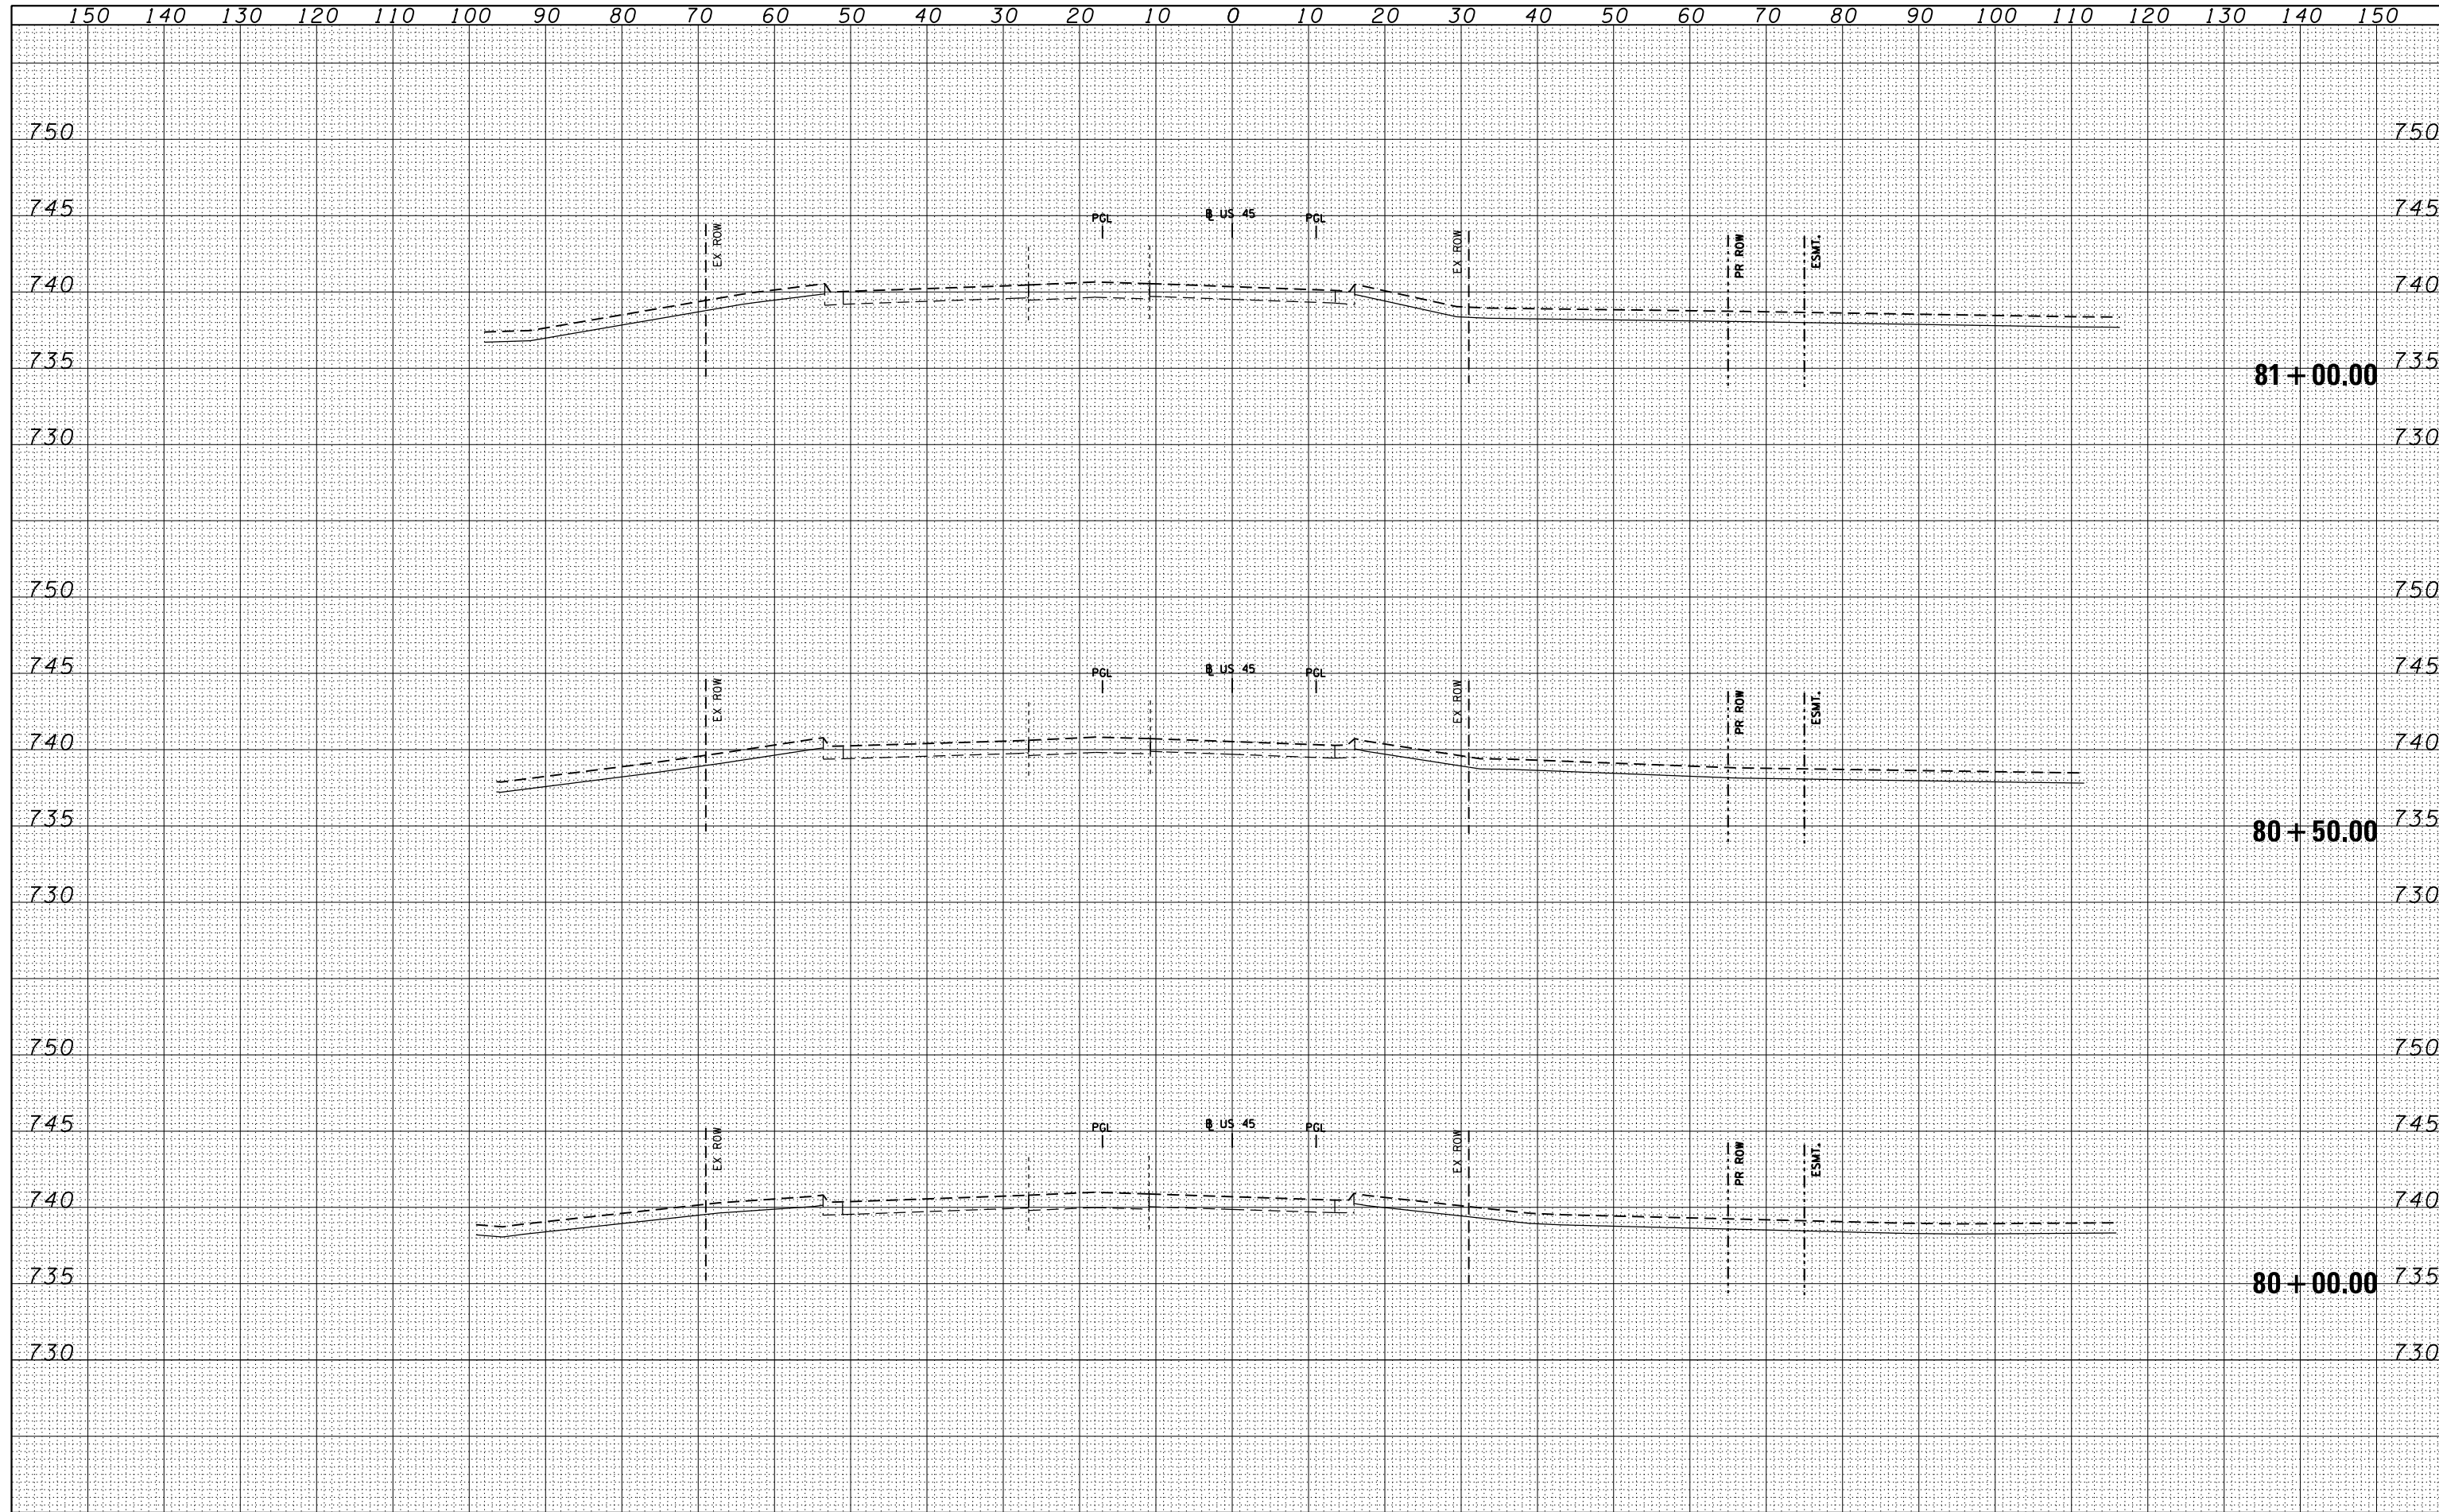

| | | | | | | | | | |
|-------------------------------------|-----------------------------|-----------------|------------|--|---------------------------|----------------|--------------------|------------------|---------------|
| FILE NAME = D160F05-SHT-XSSHT11.dgn | USER NAME = Anthony.Plutz | DESIGNED - | REVISIED - | STATE OF ILLINOIS DEPARTMENT OF TRANSPORTATION US 45 TEMPORARY PAVEMENT CROSS SECTIONS SCALE: 1"=10'H; 1"=5' SHEET NO. 40 OF 103 SHEETS STA. 80+00.00 TO STA. 81+00.00 | F.A.P. RTE. 330 | SECTION 103R-3 | COUNTY COOK | TOTAL SHEETS 932 | SHEET NO. 655 |
| | PLOT SCALE = 20.0000' / in. | DRAWN - JCL | REVISIED - | | XS-TUS45-40 | | CONTRACT NO. 60F05 | | |
| | PLOT DATE = 3/9/2013 | CHECKED - MJT | REVISIED - | | ILLINOIS FED. AID PROJECT | | | | |
| | | DATE - 03/13/13 | REVISIED - | | | | | | |