


| | |
|---------------|--|
| DATE | |
| BY | |
| FINISHED | |
| PLOTTED | |
| TEMPLATE | |
| AREAS CHECKED | |
| NO. | |

| | |
|-----------------|--|
| DATE | |
| BY | |
| ORIGINAL SURVEY | |
| PLOTTED | |
| TEMPLATE | |
| AREAS CHECKED | |
| NO. | |

100 S. WACKER DR.
 CHICAGO, IL 60606
 TEL 312/939-4000
 FAX 312/939-4198

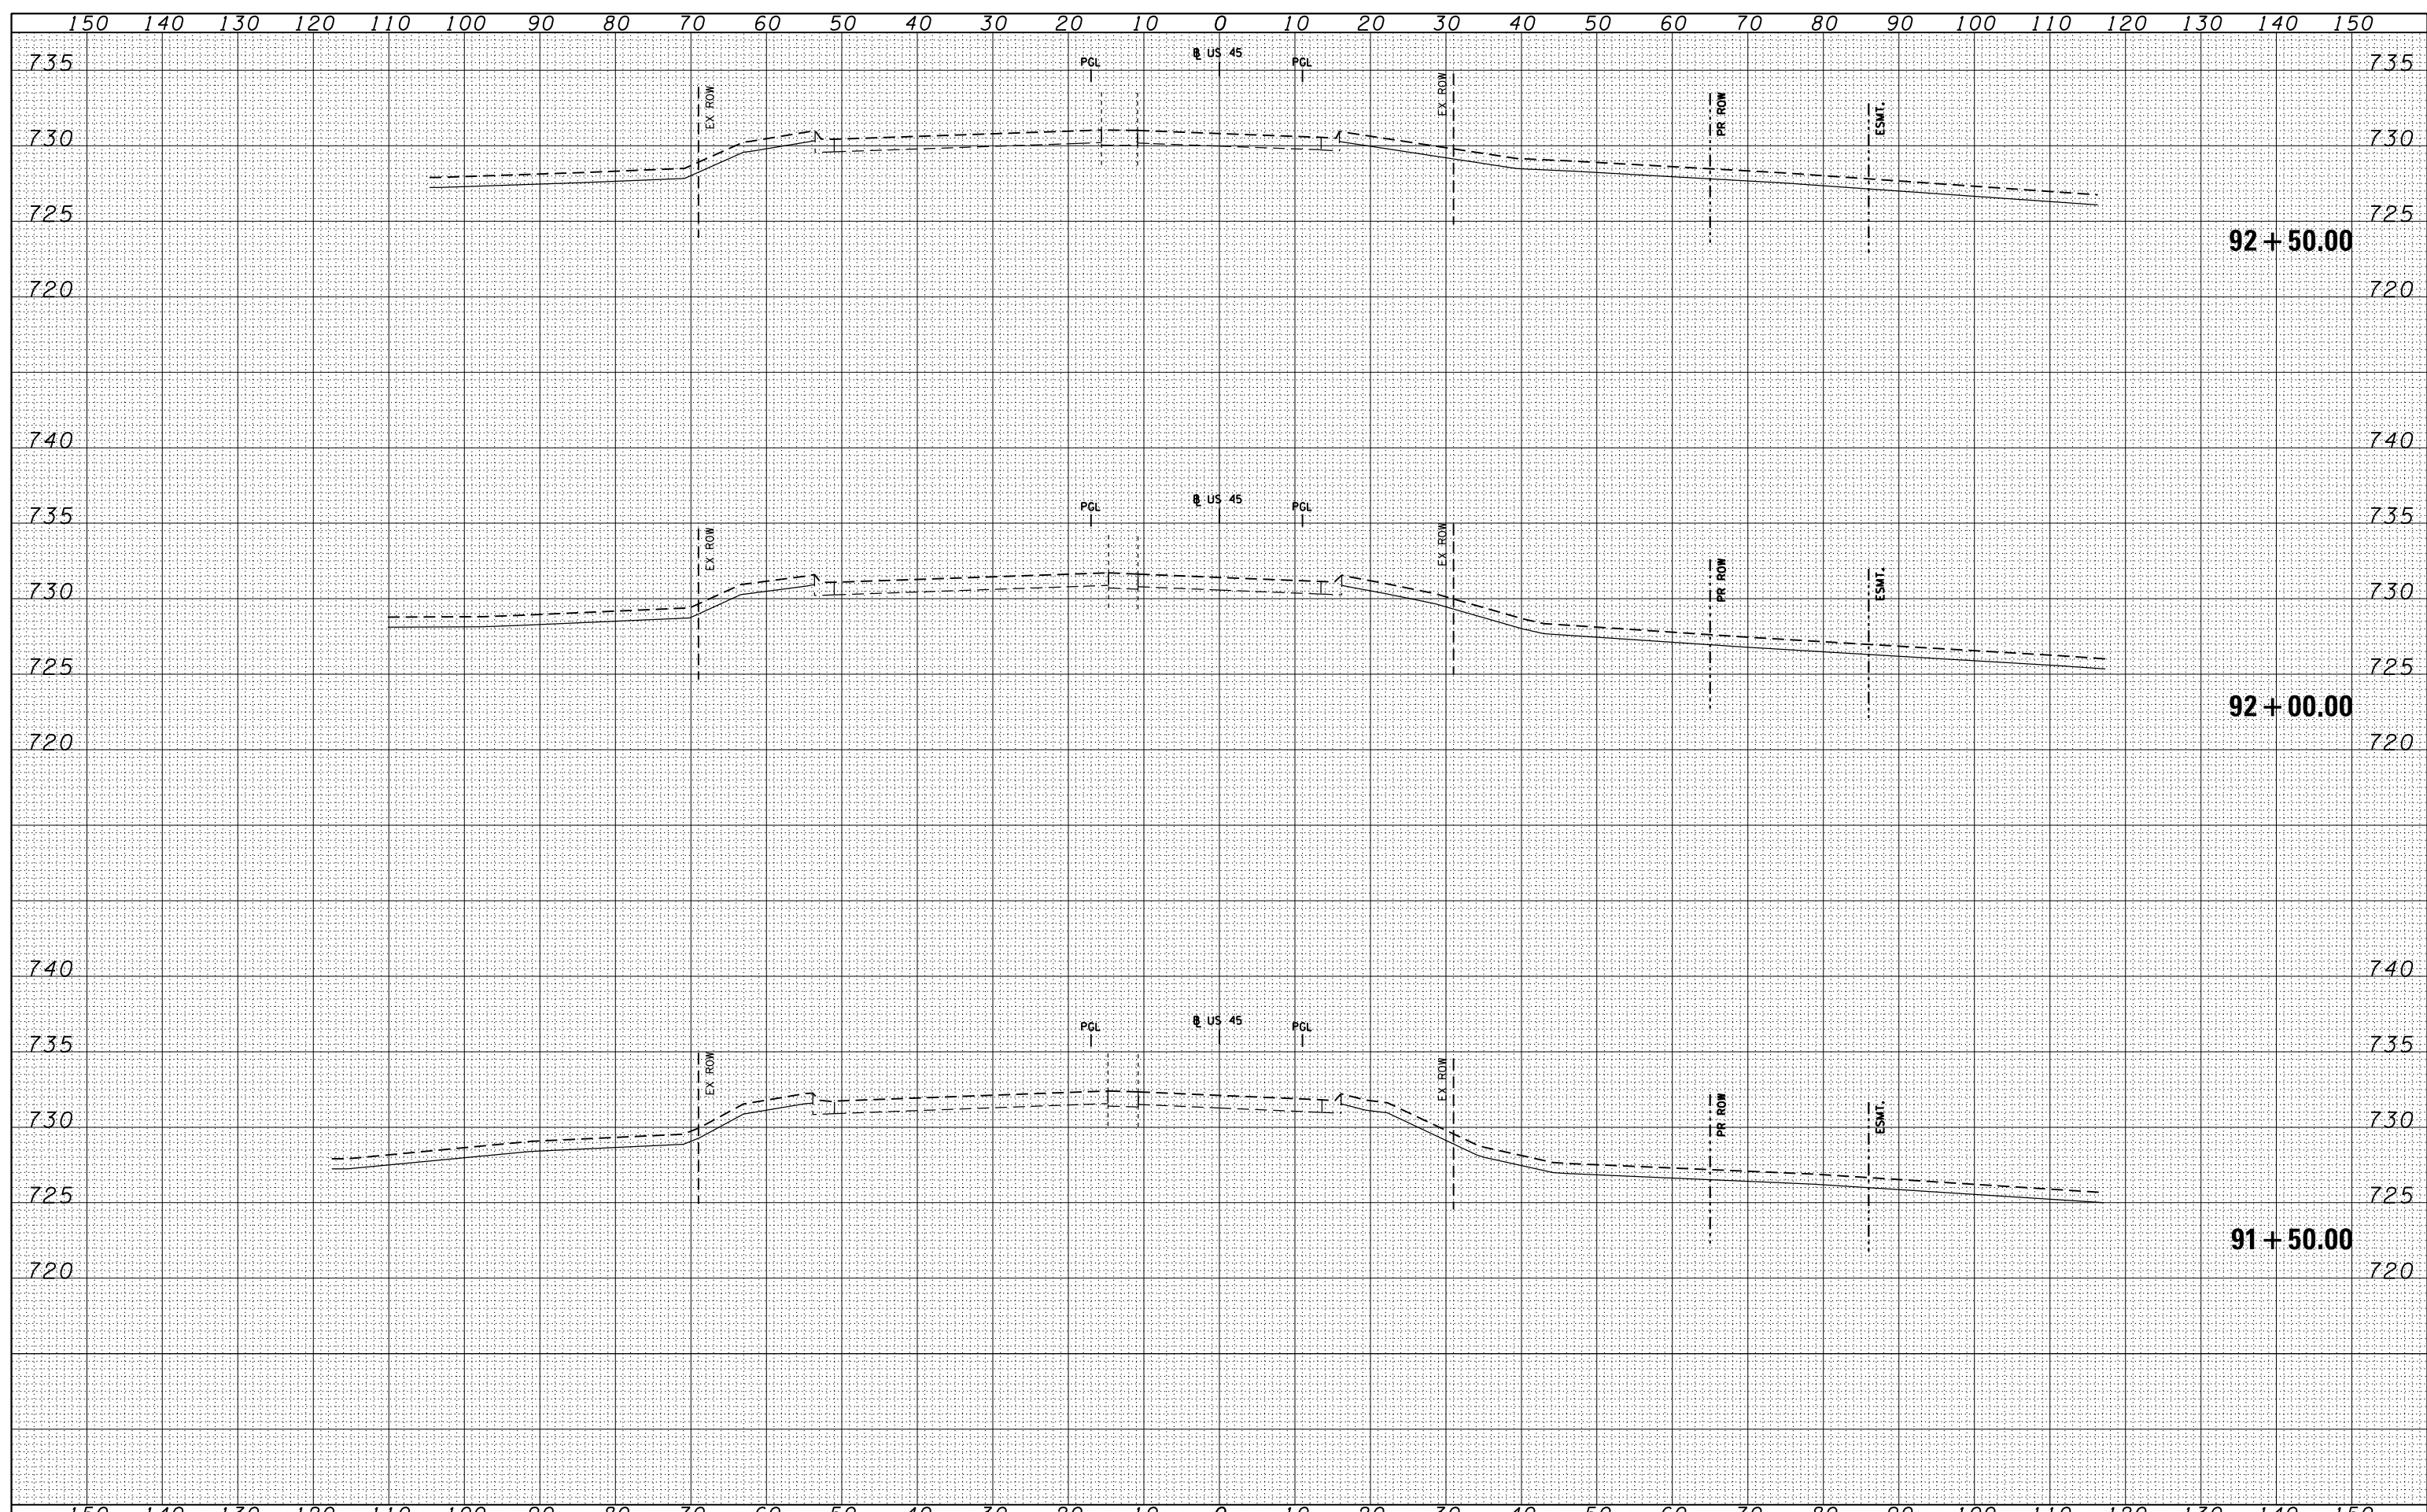

FILE NAME = D160F05-SHT-XSSHT11.dgn

| | | |
|-----------------------------|-----------------|-----------|
| USER NAME = Anthony.Plutz | DESIGNED - | REVISED - |
| | DRAWN - JCL | REVISED - |
| PLOT SCALE = 20.0000' / in. | CHECKED - MJT | REVISED - |
| PLOT DATE = 3/9/2013 | DATE - 03/13/13 | REVISED - |

**STATE OF ILLINOIS
 DEPARTMENT OF TRANSPORTATION**

US 45 TEMPORARY PAVEMENT CROSS SECTIONS

SCALE: 1"=10'H; 1"=5' SHEET NO. 48 OF 103 SHEETS STA. 91+50.00 TO STA. 92+50.00

| F.A.P. RTE. | SECTION | COUNTY | TOTAL SHEETS | SHEET NO. |
|---------------------------|---------|--------|---------------------------|-----------|
| 330 | 103R-3 | COOK | 932 | 663 |
| XS-TUS45-48 | | | CONTRACT NO. 60F05 | |
| ILLINOIS FED. AID PROJECT | | | | |