


DATE	
BY	
FINAL SURVEY	SURVEYED
NOTE BOOK	PLOTTED
NO.	TEMPLATE
	AREAS
	CHECKED

DATE	
BY	
ORIGINAL SURVEY	SURVEYED
NOTE BOOK	PLOTTED
NO.	TEMPLATE
	AREAS
	CHECKED

100 S. WACKER DR.  
CHICAGO, IL 60606  
TEL 312-939-1000  
FAX 312-939-4198

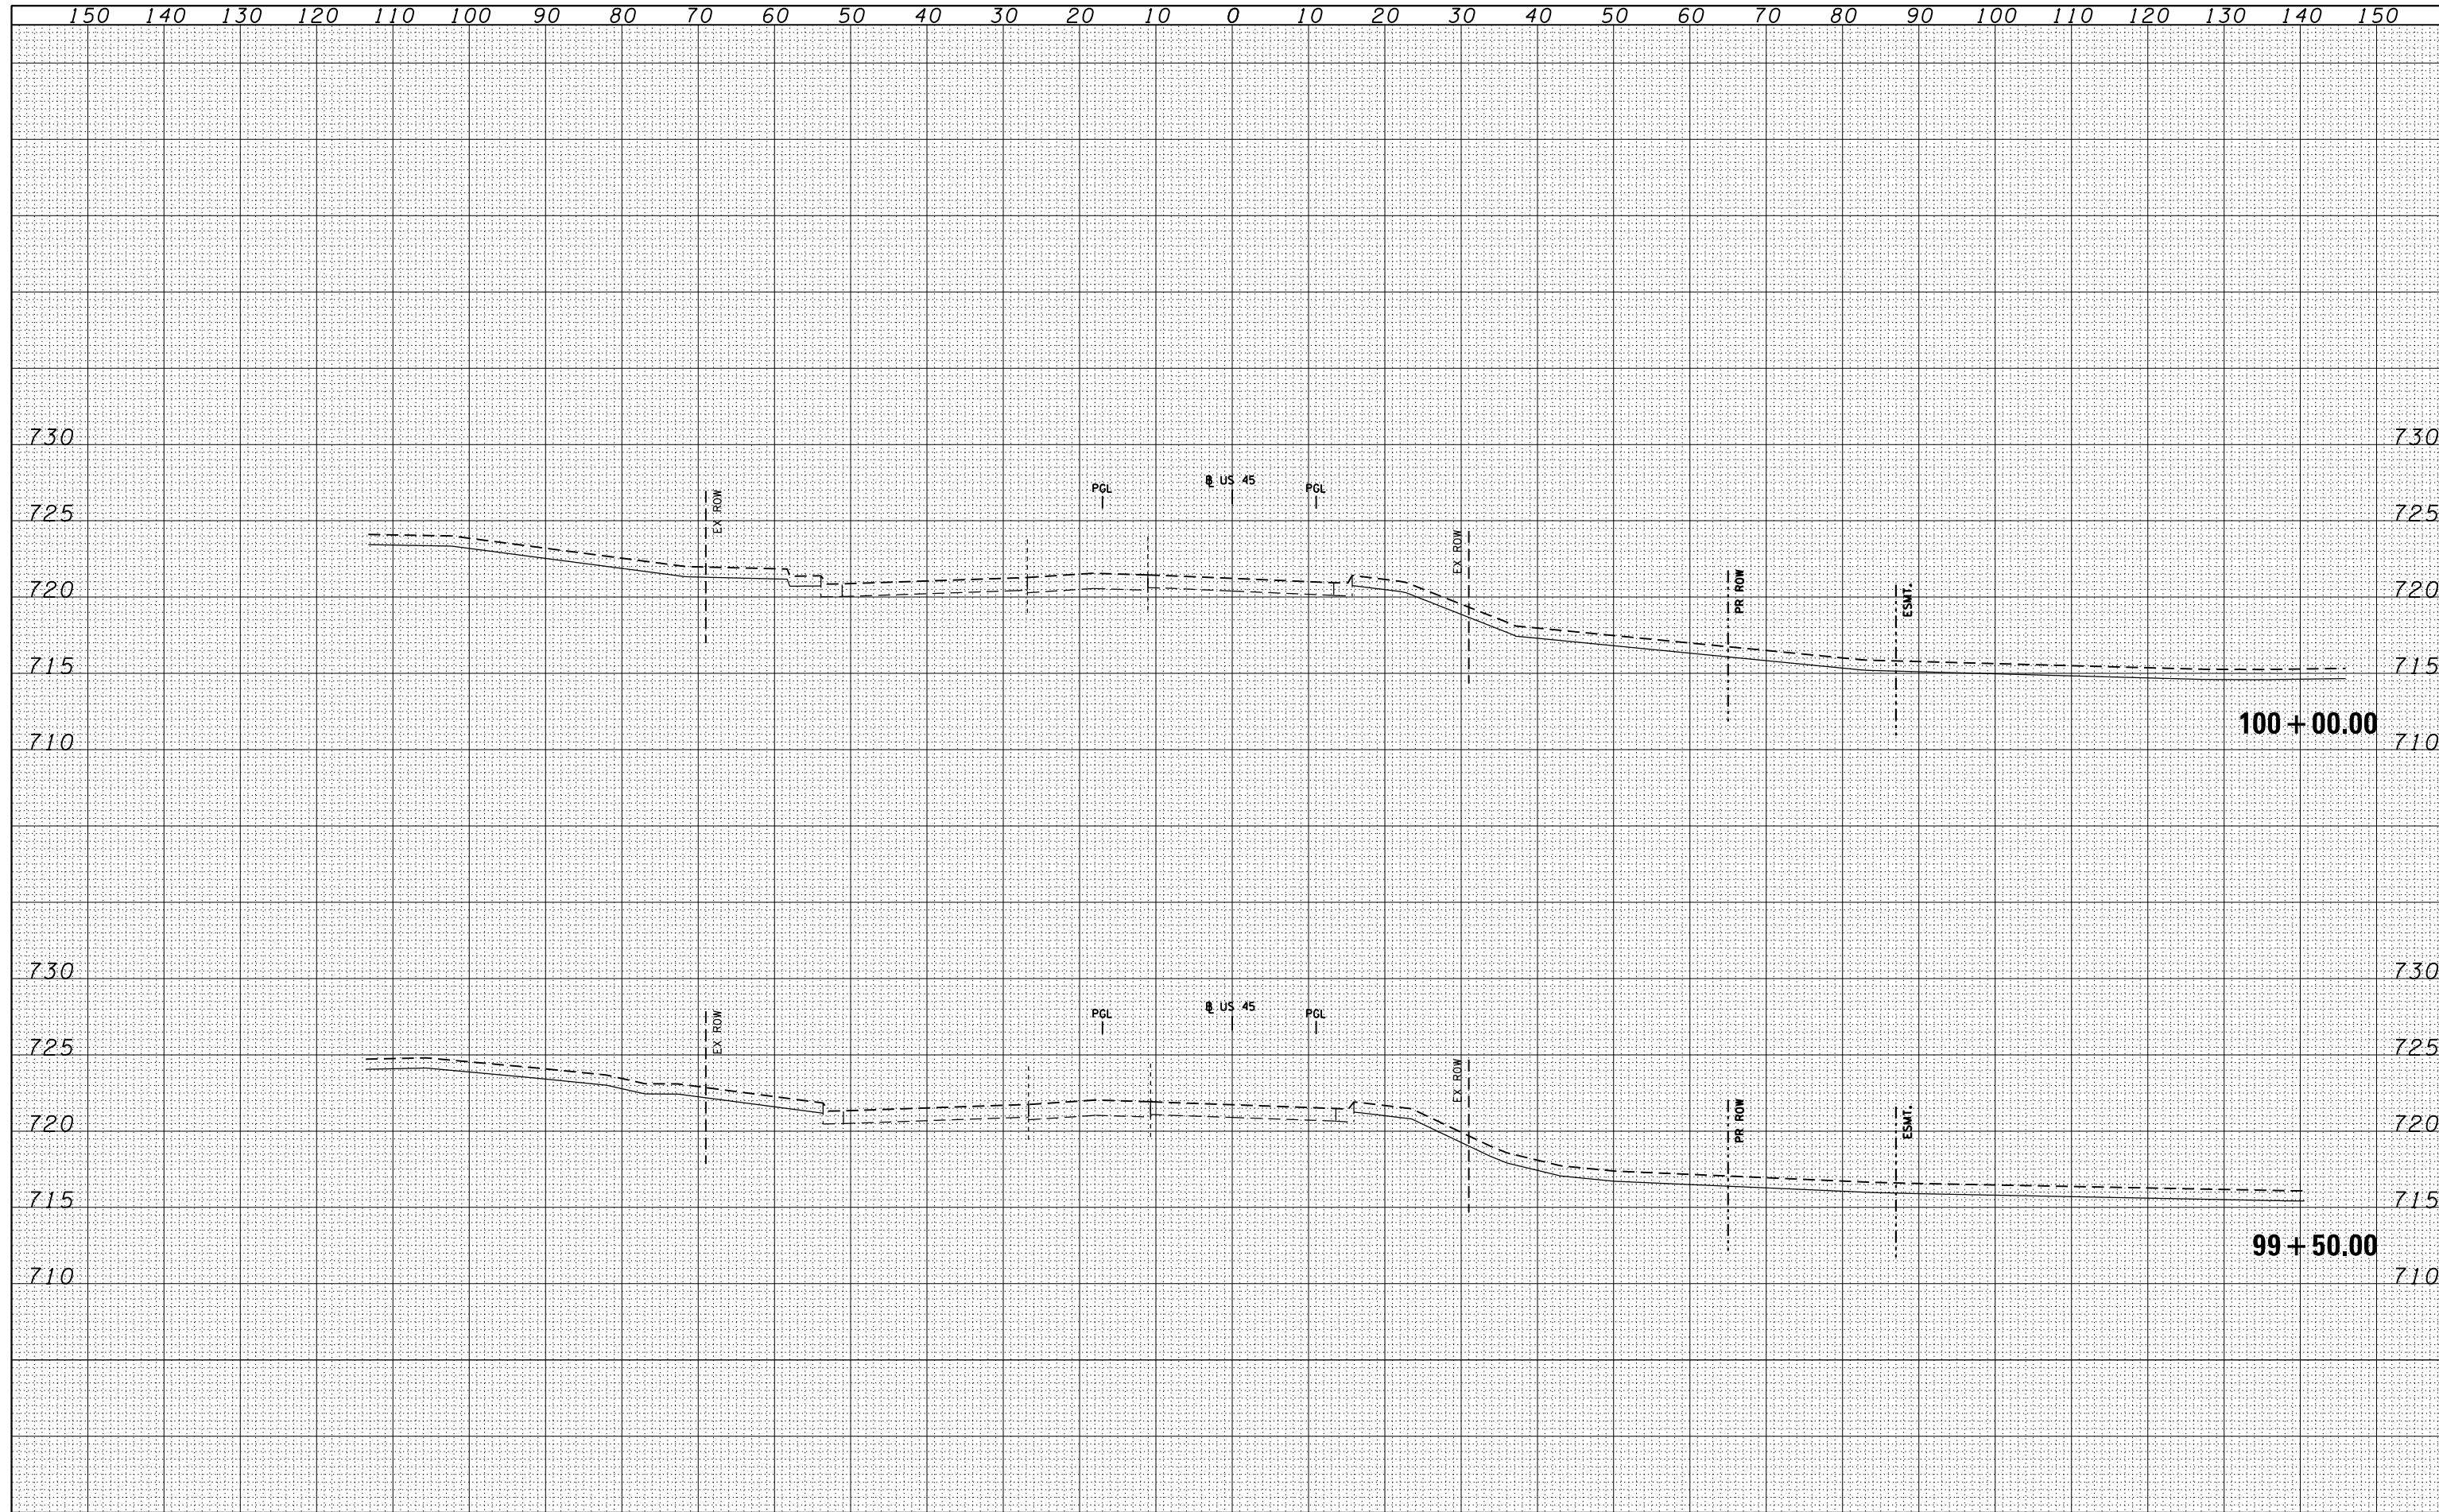

FILE NAME = D160F05-SHT-XSSHT11.dgn

USER NAME = Anthony.Plutz	DESIGNED -	REVISED -
	DRAWN - JCL	REVISED -
PLOT SCALE = 20.0000' / in.	CHECKED - MJT	REVISED -
PLOT DATE = 3/9/2013	DATE - 03/13/13	REVISED -

**STATE OF ILLINOIS  
DEPARTMENT OF TRANSPORTATION**

**US 45 TEMPORARY PAVEMENT CROSS SECTIONS**

SCALE: 1"=10'H; 1"=5'    SHEET NO. 54 OF 103 SHEETS    STA. 99+50.00 TO STA. 100+00.00

F.A.P. RTE. 330	SECTION 103R-3	COUNTY COOK	TOTAL SHEETS 932	SHEET NO. 669
XS-TUS45-54			CONTRACT NO. 60F05	
ILLINOIS FED. AID PROJECT				