


BY	DATE
SURVEYED	
PLOTTED	
TEMPLATE	
AREAS CHECKED	
NO.	

BY	DATE
SURVEYED	
PLOTTED	
TEMPLATE	
AREAS CHECKED	
NO.	

100 S. WACKER DR.
 CHICAGO, IL 60606
 TEL 312/939-1000
 FAX 312/939-4198

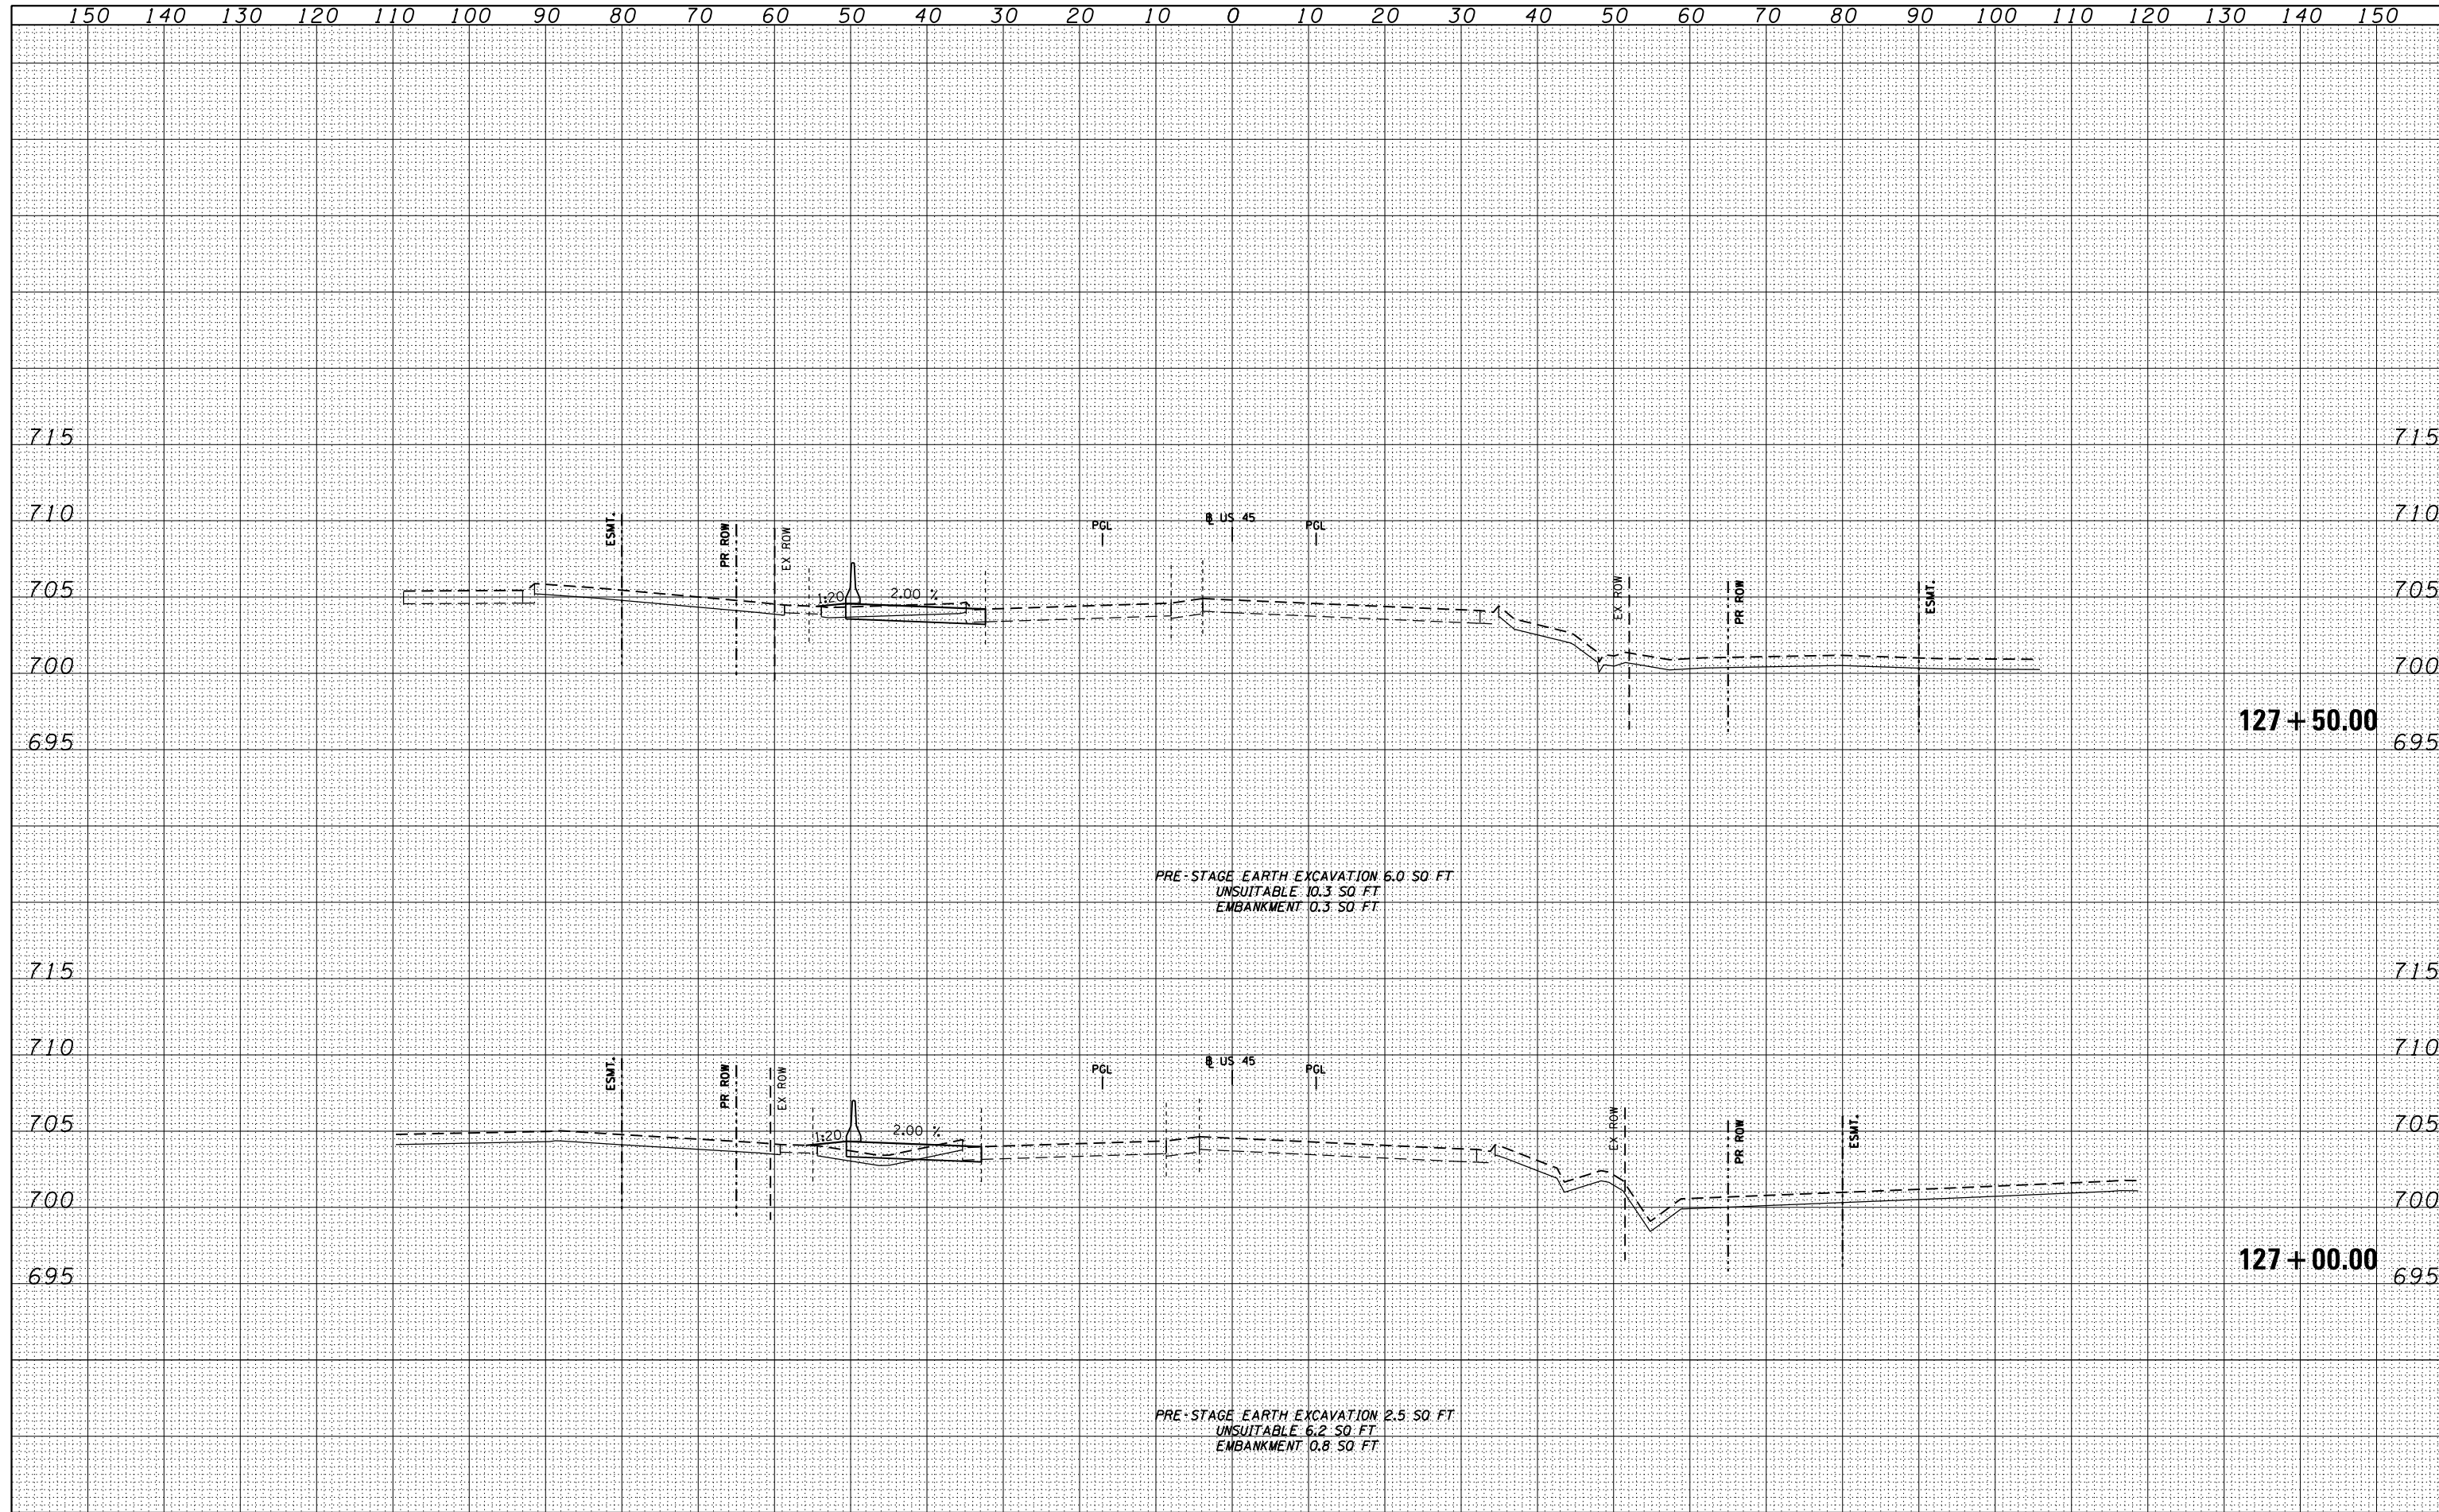

PRE-STAGE EARTH EXCAVATION 6.0 SQ. FT.
 UNSUITABLE 10.3 SQ. FT.
 EMBANKMENT 0.3 SQ. FT.

PRE-STAGE EARTH EXCAVATION 2.5 SQ. FT.
 UNSUITABLE 6.2 SQ. FT.
 EMBANKMENT 0.8 SQ. FT.

FILE NAME = D160F05-SHT-XSHT11.dgn	USER NAME = Anthony.Plutz	DESIGNED -	REVISED -	STATE OF ILLINOIS DEPARTMENT OF TRANSPORTATION US 45 TEMPORARY PAVEMENT CROSS SECTIONS SCALE: 1"=10'H; 1"=5' V SHEET NO. 74 OF 103 SHEETS STA. 127+00.00 TO STA. 127+50.00	F.A.P. RTE. 330	SECTION 103R-3	COUNTY COOK	TOTAL SHEETS 932	SHEET NO. 689	
		DRAWN - JCL	REVISED -		XS-TUS45-74		CONTRACT NO. 60F05			
		CHECKED - MJT	REVISED -		ILLINOIS FED. AID PROJECT					
		DATE - 03/13/13	REVISED -							