


DATE	
BY	
SURVEYED	
PLOTTED	
TEMPLATE	
AREAS	
CHECKED	
FINAL SURVEY	
NOTE BOOK	
NO.	

DATE	
BY	
SURVEYED	
PLOTTED	
TEMPLATE	
AREAS	
CHECKED	
ORIGINAL SURVEY	
NOTE BOOK	
NO.	

100 S. WACKER DR.
 CHICAGO, IL 60606
 TEL (312) 939-1000
 FAX (312) 939-4198

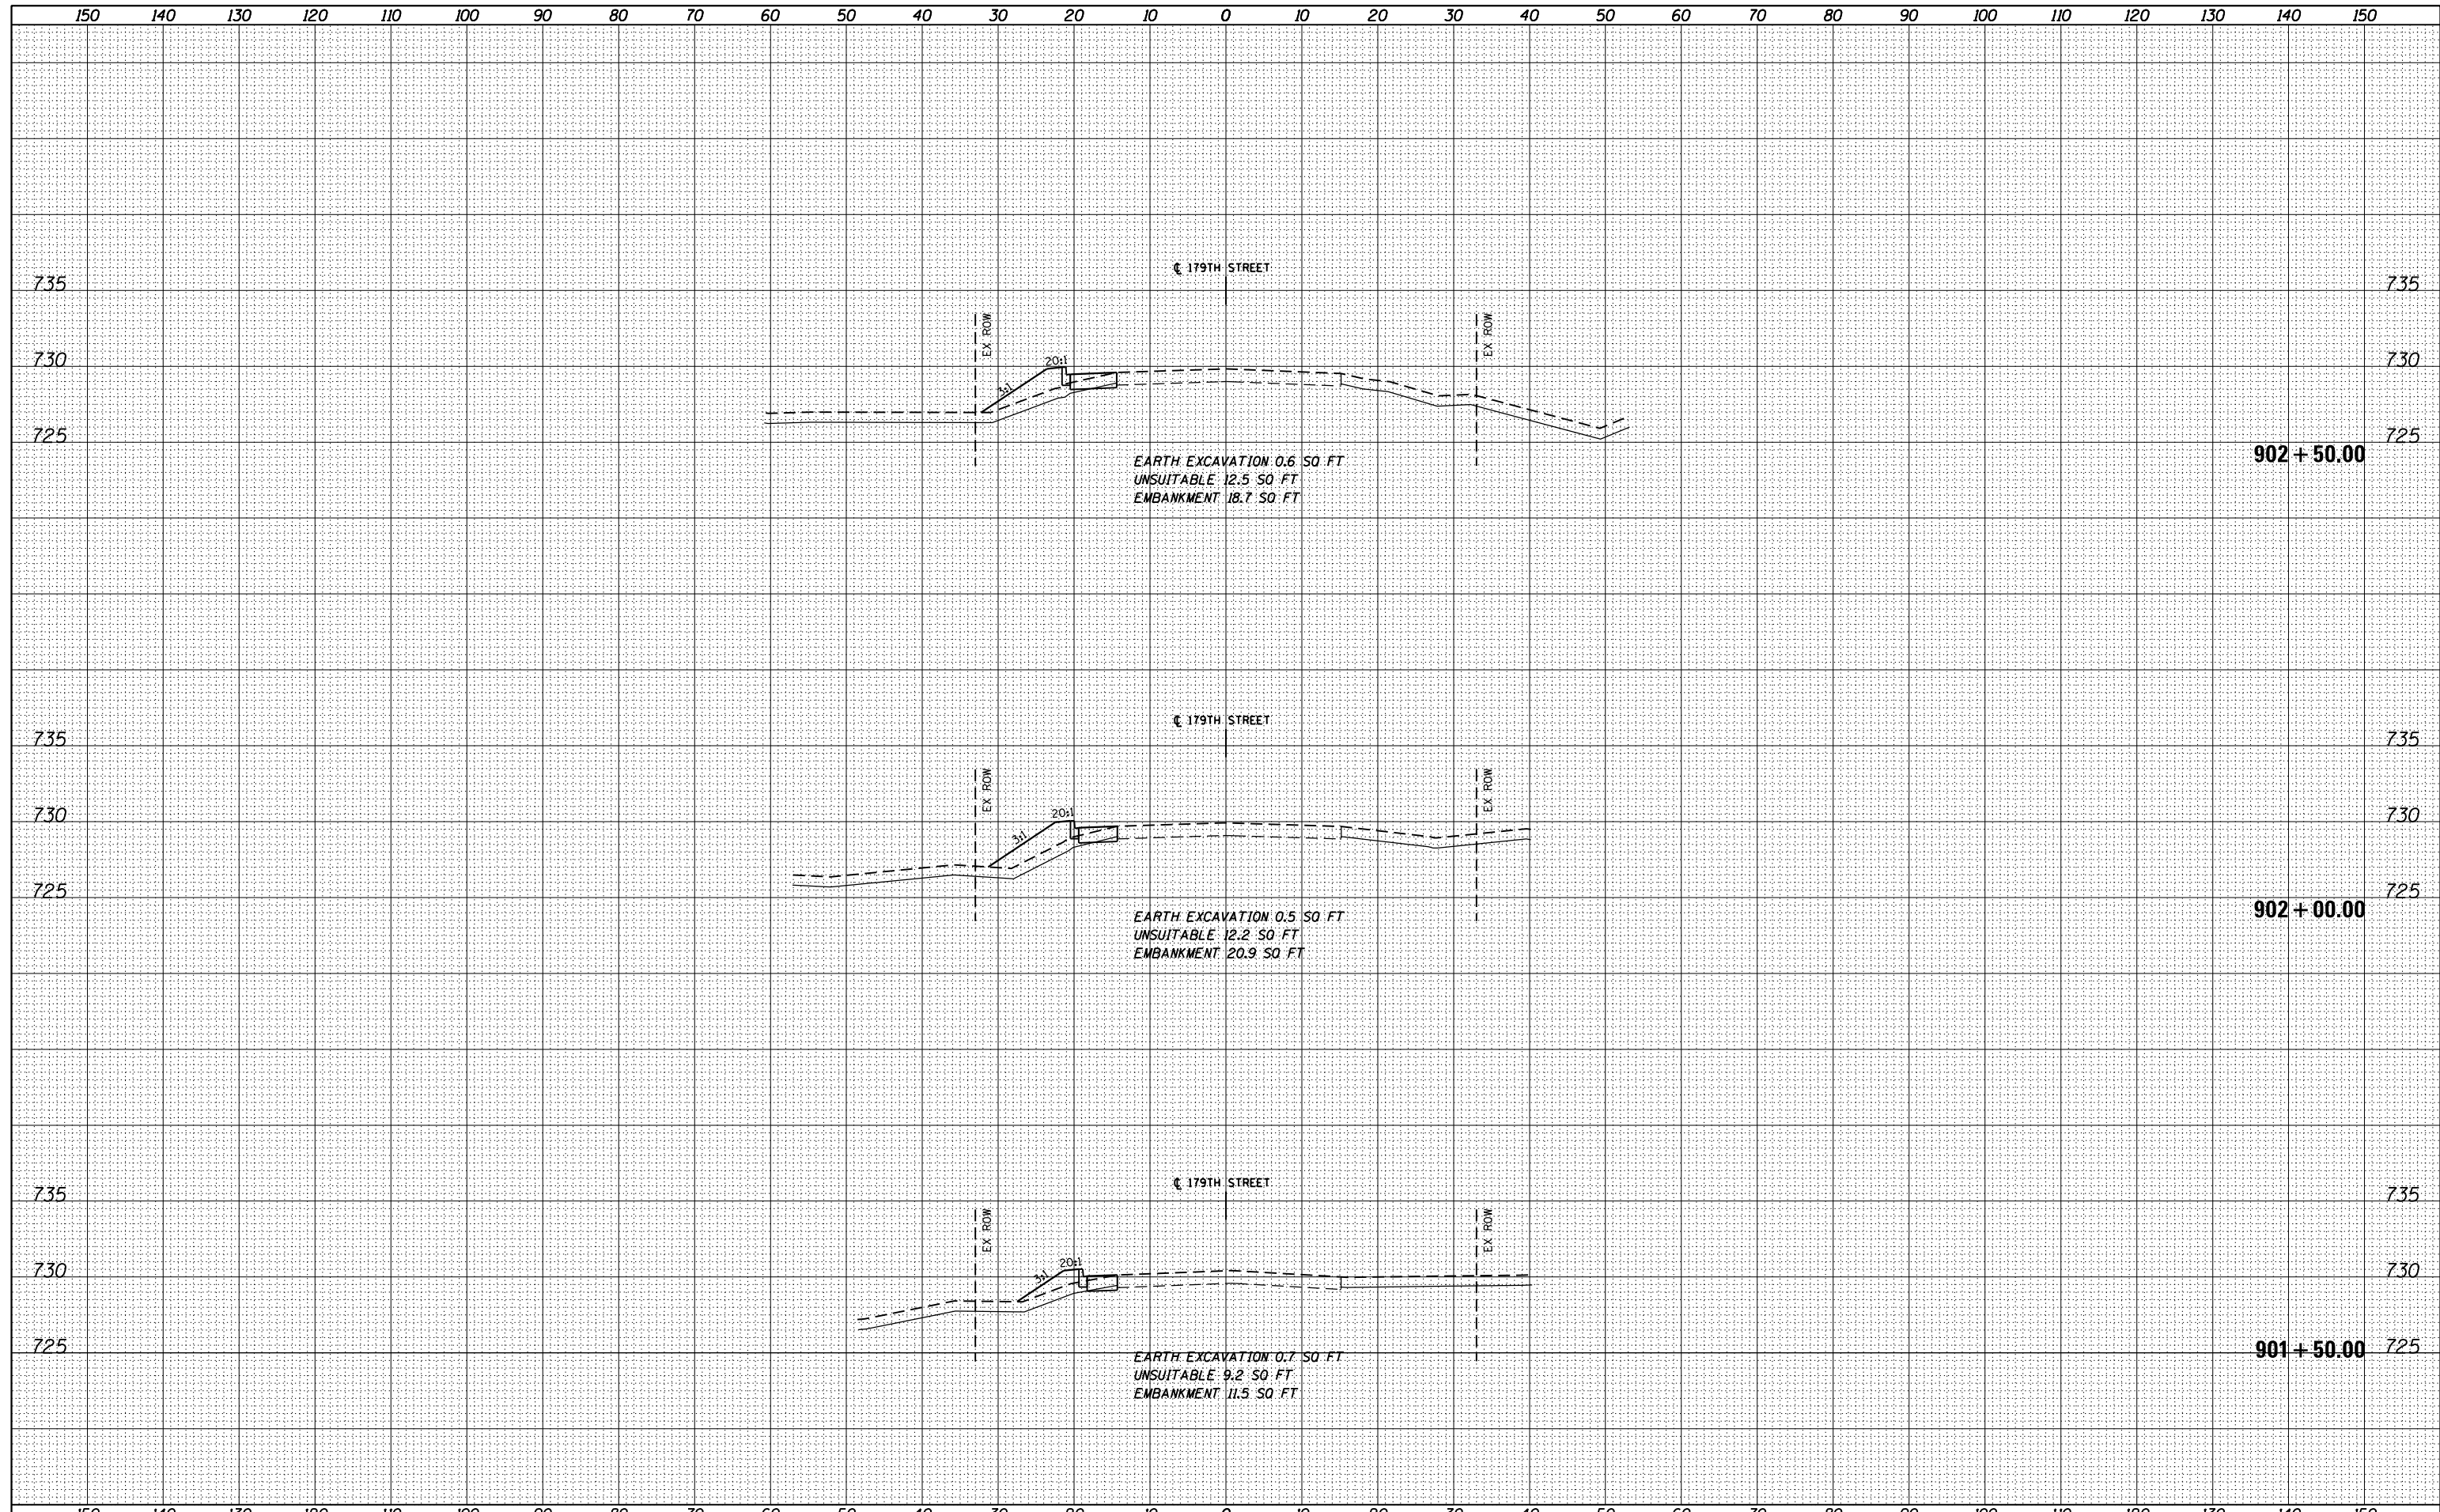

FILE NAME =	USER NAME = Anthony.Plutz	DESIGNED -	REVISD -	STATE OF ILLINOIS DEPARTMENT OF TRANSPORTATION	179TH ST TEMPORARY PAVEMENT CROSS SECTIONS	F.A.P. RTE.	SECTION	COUNTY	TOTAL SHEETS	SHEET NO.
D160F05-SHT-XSHT12.dgn		DRAWN - BFH	REVISD -			330	103R-3	COOK	932	720
		CHECKED - E.JG	REVISD -			XS-T179-02		CONTRACT NO. 60F05		
		DATE - 03/13/13	REVISD -			SCALE: 1"=10'H; 1"=5'		SHEET NO. 2 OF 10 SHEETS		STA. 901+50.00 TO STA. 902+50.00