


DATE	
BY	
FINISHED SURVEY	
PLOTTED	
NOTE BOOK	
AREAS CHECKED	

DATE	
BY	
ORIGINAL SURVEY	
PLOTTED	
NOTE BOOK	
AREAS CHECKED	

100 S. WACKER DR.  
 CHICAGO, IL 60606  
 TEL 312-939-1000  
 FAX 312-939-4198

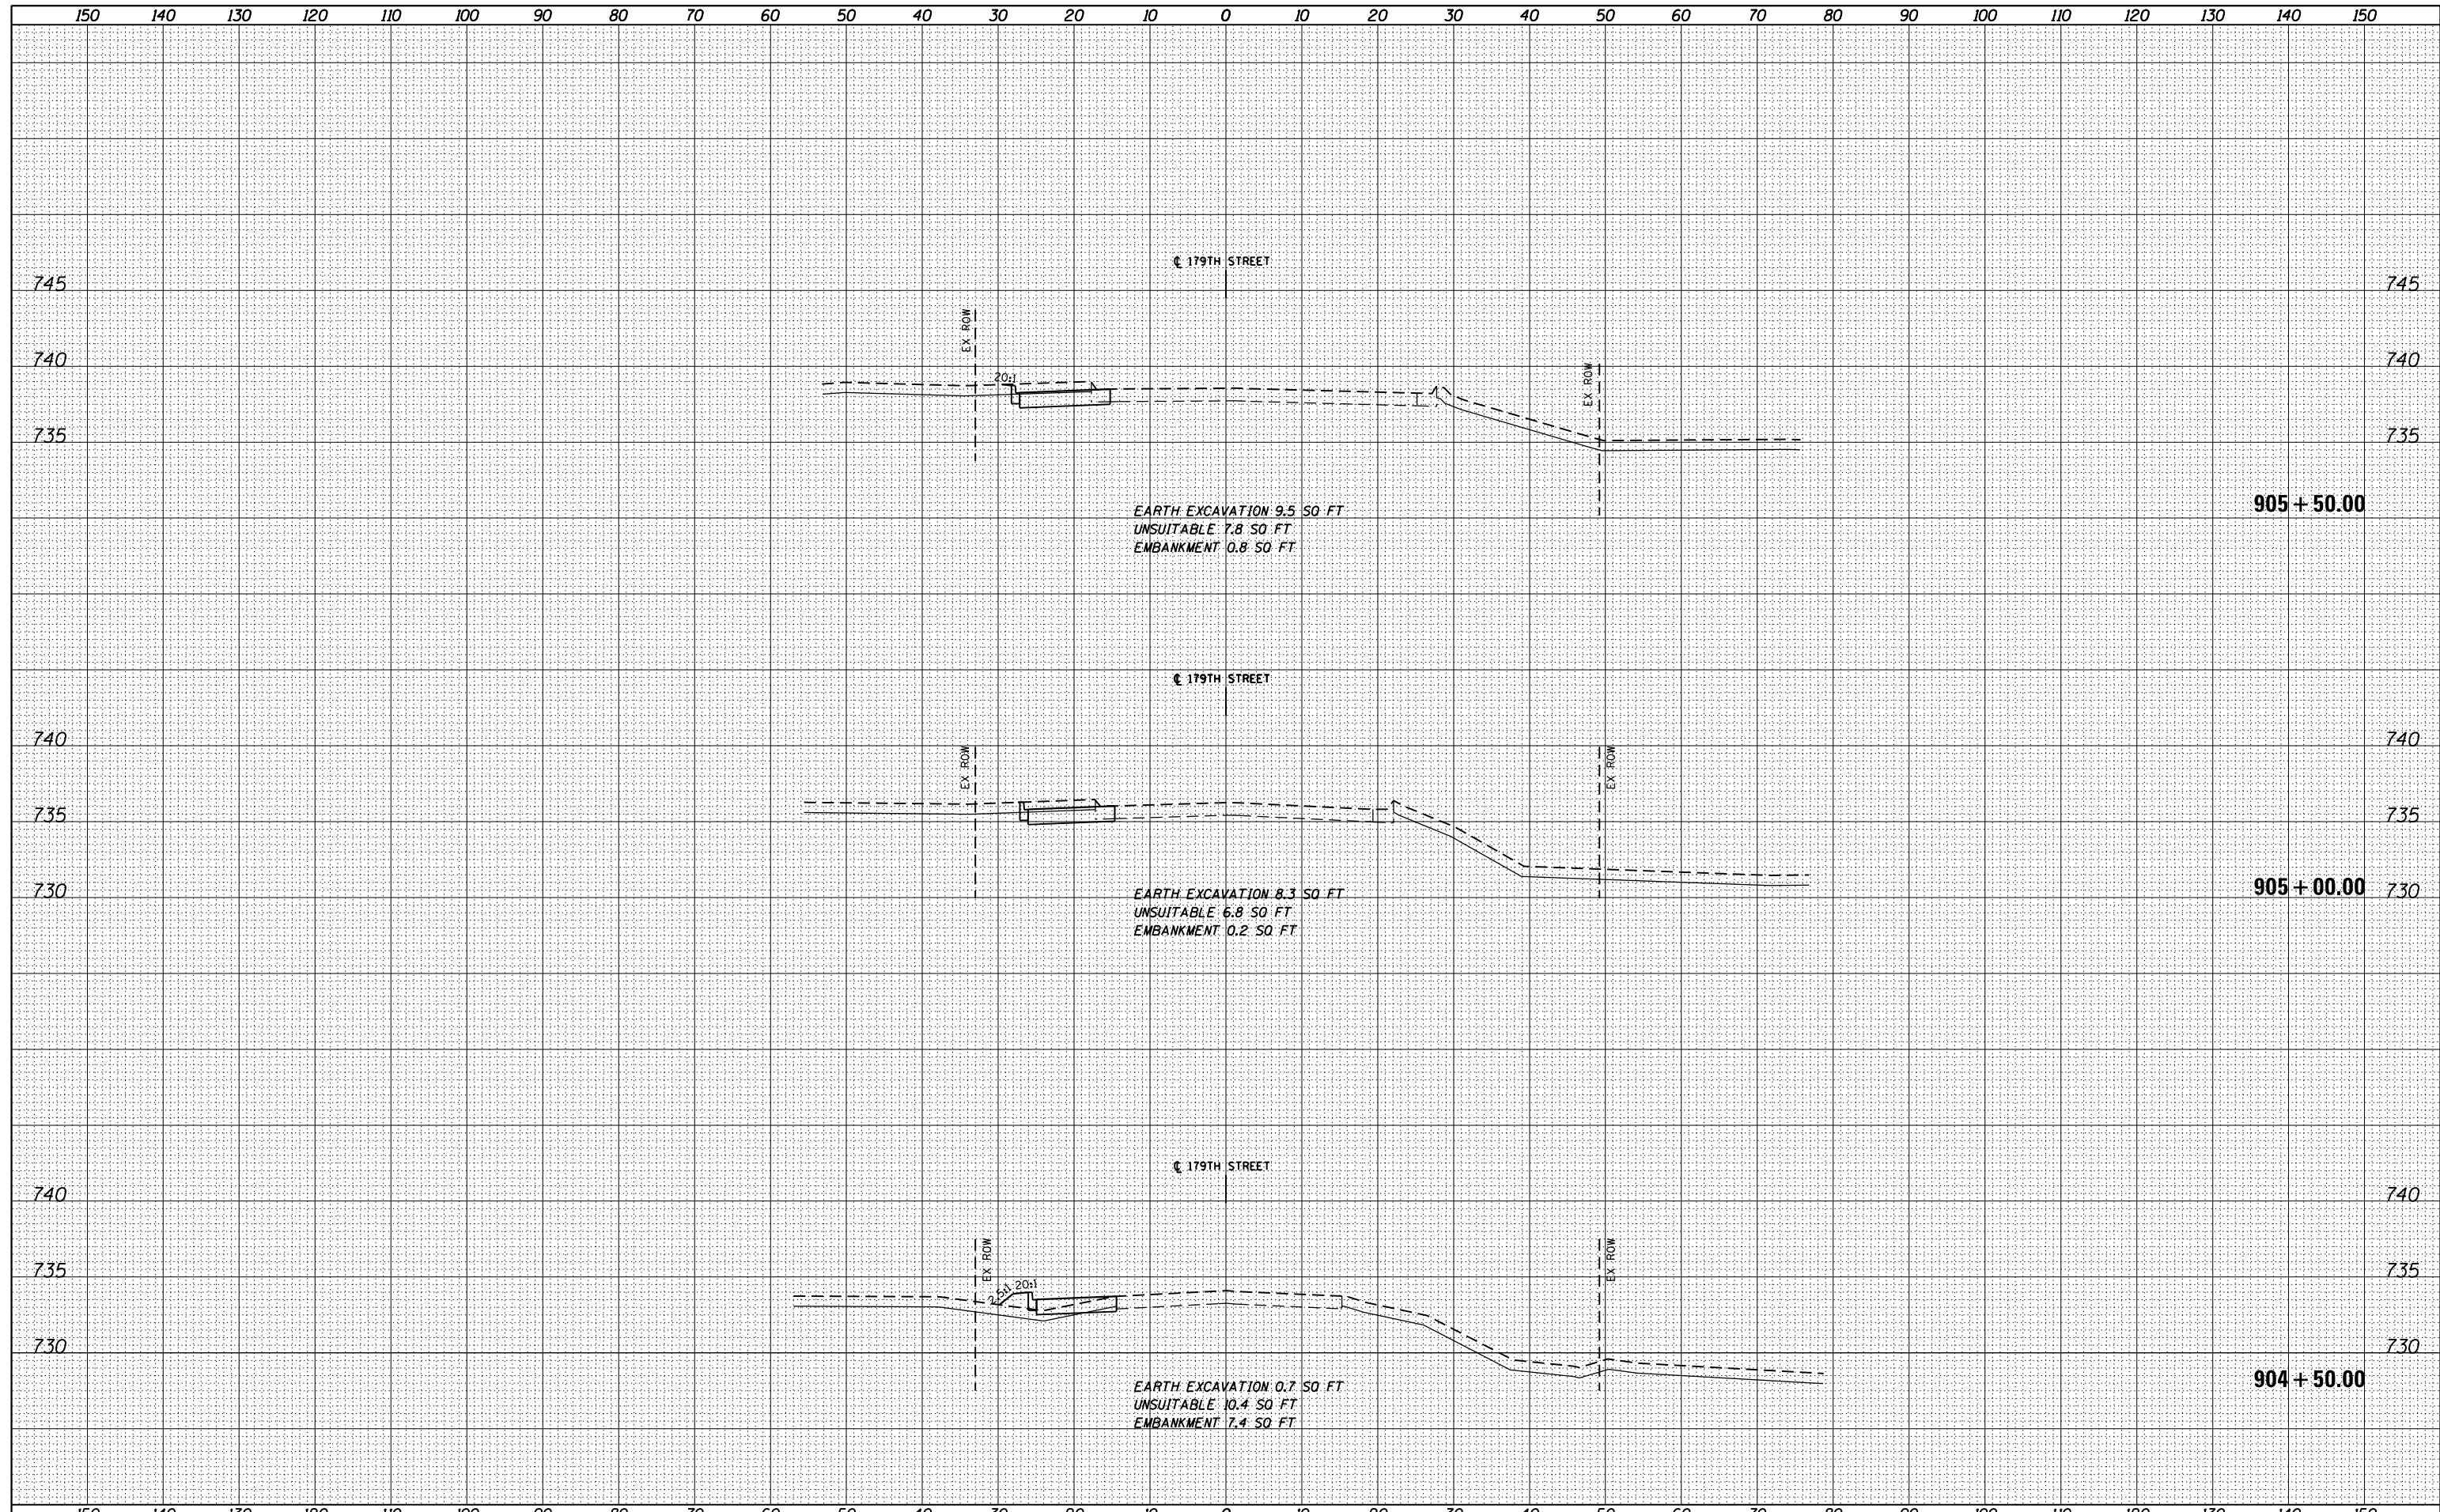

FILE NAME = D160F05-SHT-XSST12.dgn	USER NAME = Anthony.Plutz	DESIGNED -	REVISED -	<b>STATE OF ILLINOIS</b> <b>DEPARTMENT OF TRANSPORTATION</b> <b>179TH ST TEMPORARY PAVEMENT CROSS SECTIONS</b> SCALE: 1"=10'H; 1"=5' V SHEET NO. 4 OF 10 SHEETS STA. 904+50.00 TO STA. 905+50.00	F.A.P. RTE. 330	SECTION 103R-3	COUNTY COOK	TOTAL SHEETS 932	SHEET NO. 722
	PLOT SCALE = 20.0000' / in.	DRAWN - BFH	REVISED -		<b>XS-1179-04</b>		CONTRACT NO. 60F05		
	PLOT DATE = 3/9/2013	CHECKED - E.JG	REVISED -		ILLINOIS FED. AID PROJECT				
		DATE - 03/13/13	REVISED -						