


DATE	
BY	
NO.	
FINAL SURVEY	SURVEYED
NOTE BOOK	PLOTTED
	TEMPLATE
	AREAS
	CHECKED

DATE	
BY	
NO.	
ORIGINAL SURVEY	SURVEYED
NOTE BOOK	PLOTTED
	TEMPLATE
	AREAS
	CHECKED

100 S. WACKER DR.  
 CHICAGO, IL 60606  
 TEL 312-939-1000  
 FAX 312-939-4198

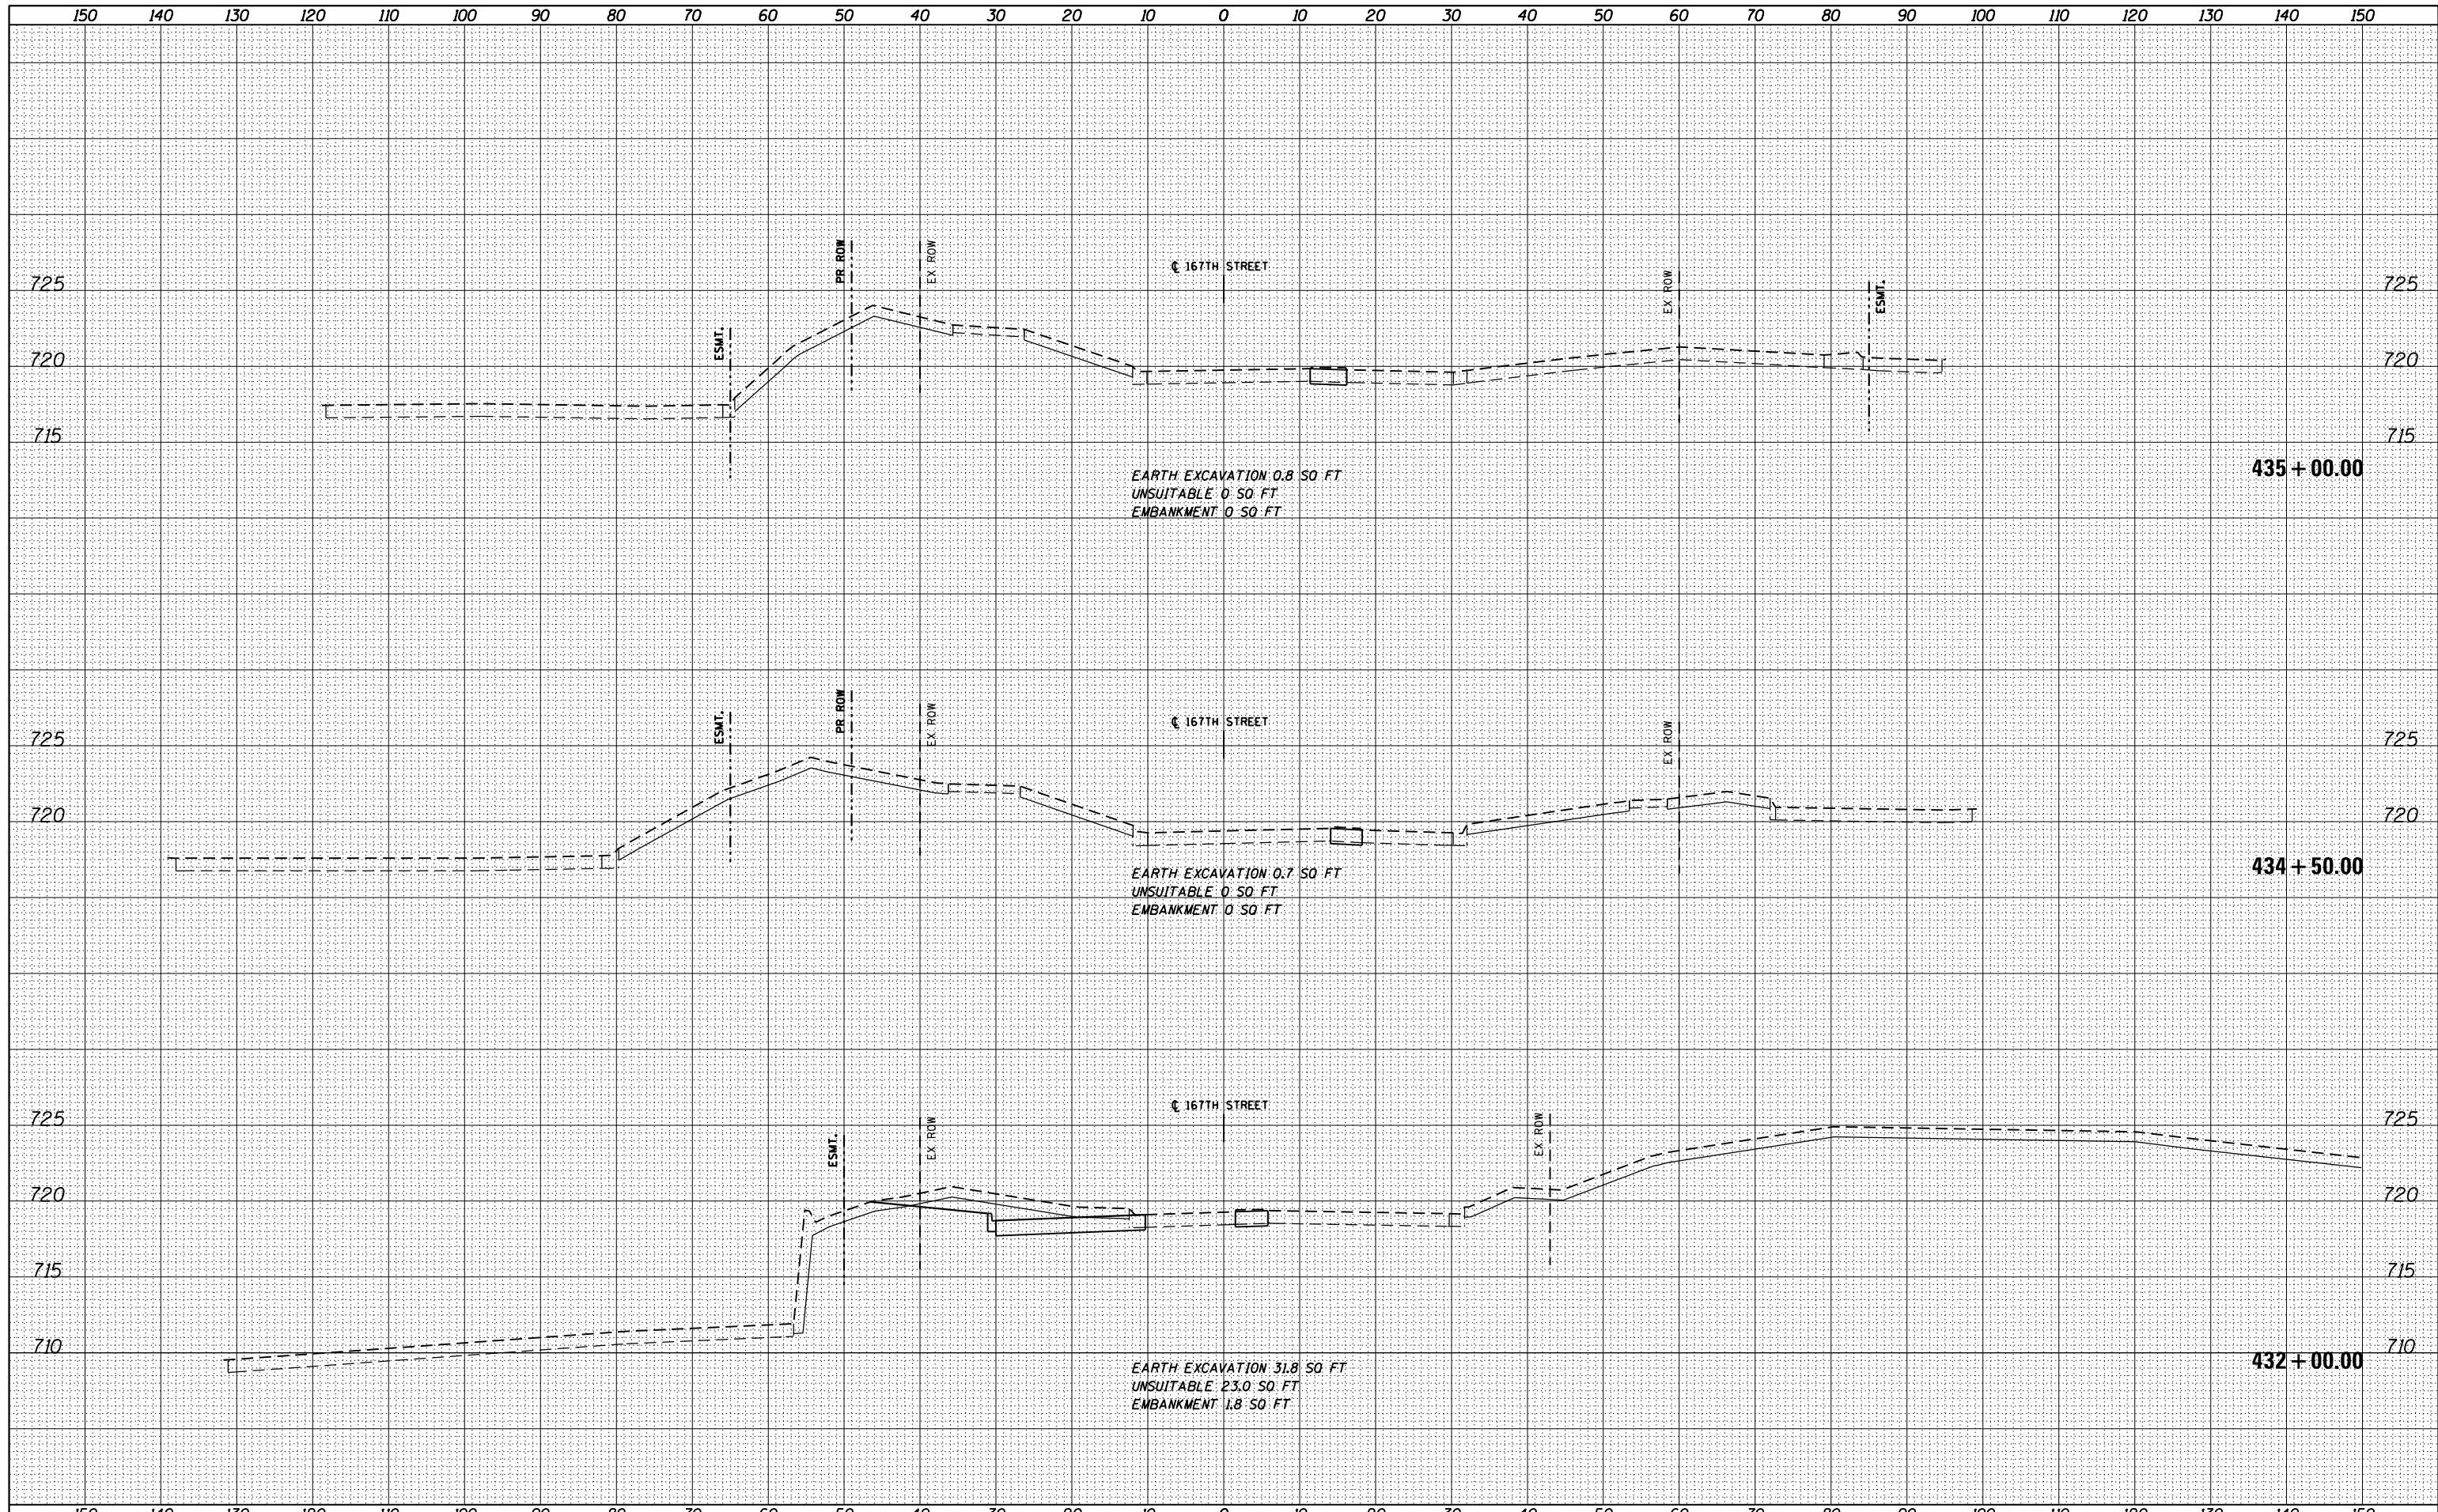

FILE NAME = D160F05-SHT-XSST15.dgn

USER NAME = Anthony.Plutz	DESIGNED -	REVISD -
	DRAWN - BFH	REVISD -
PLOT SCALE = 20.0000' / in.	CHECKED - E.JG	REVISD -
PLOT DATE = 3/9/2013	DATE - 03/13/13	REVISD -

STATE OF ILLINOIS  
 DEPARTMENT OF TRANSPORTATION

167TH ST TEMPORARY PAVEMENT CROSS SECTIONS

SCALE: 1"=10'H; 1"=5' V SHEET NO. 5 OF 7 SHEETS STA. 432+00.00 TO STA. 435+00.00

F.A.P. RTE.	SECTION	COUNTY	TOTAL SHEETS	SHEET NO.
330	103R-3	COOK	932	733
XS-T167-05			CONTRACT NO. 60F05	
ILLINOIS FED. AID PROJECT				