


DATE	
BY	
SURVEYED	
PLOTTED	
TEMPLATE	
AREAS	
CHECKED	
NO.	

DATE	
BY	
SURVEYED	
PLOTTED	
TEMPLATE	
AREAS	
CHECKED	
NO.	

100 S. WACKER DR.
 SUITE 200
 CHICAGO, IL 60606
 TEL (312) 939-1000
 FAX (312) 939-4198

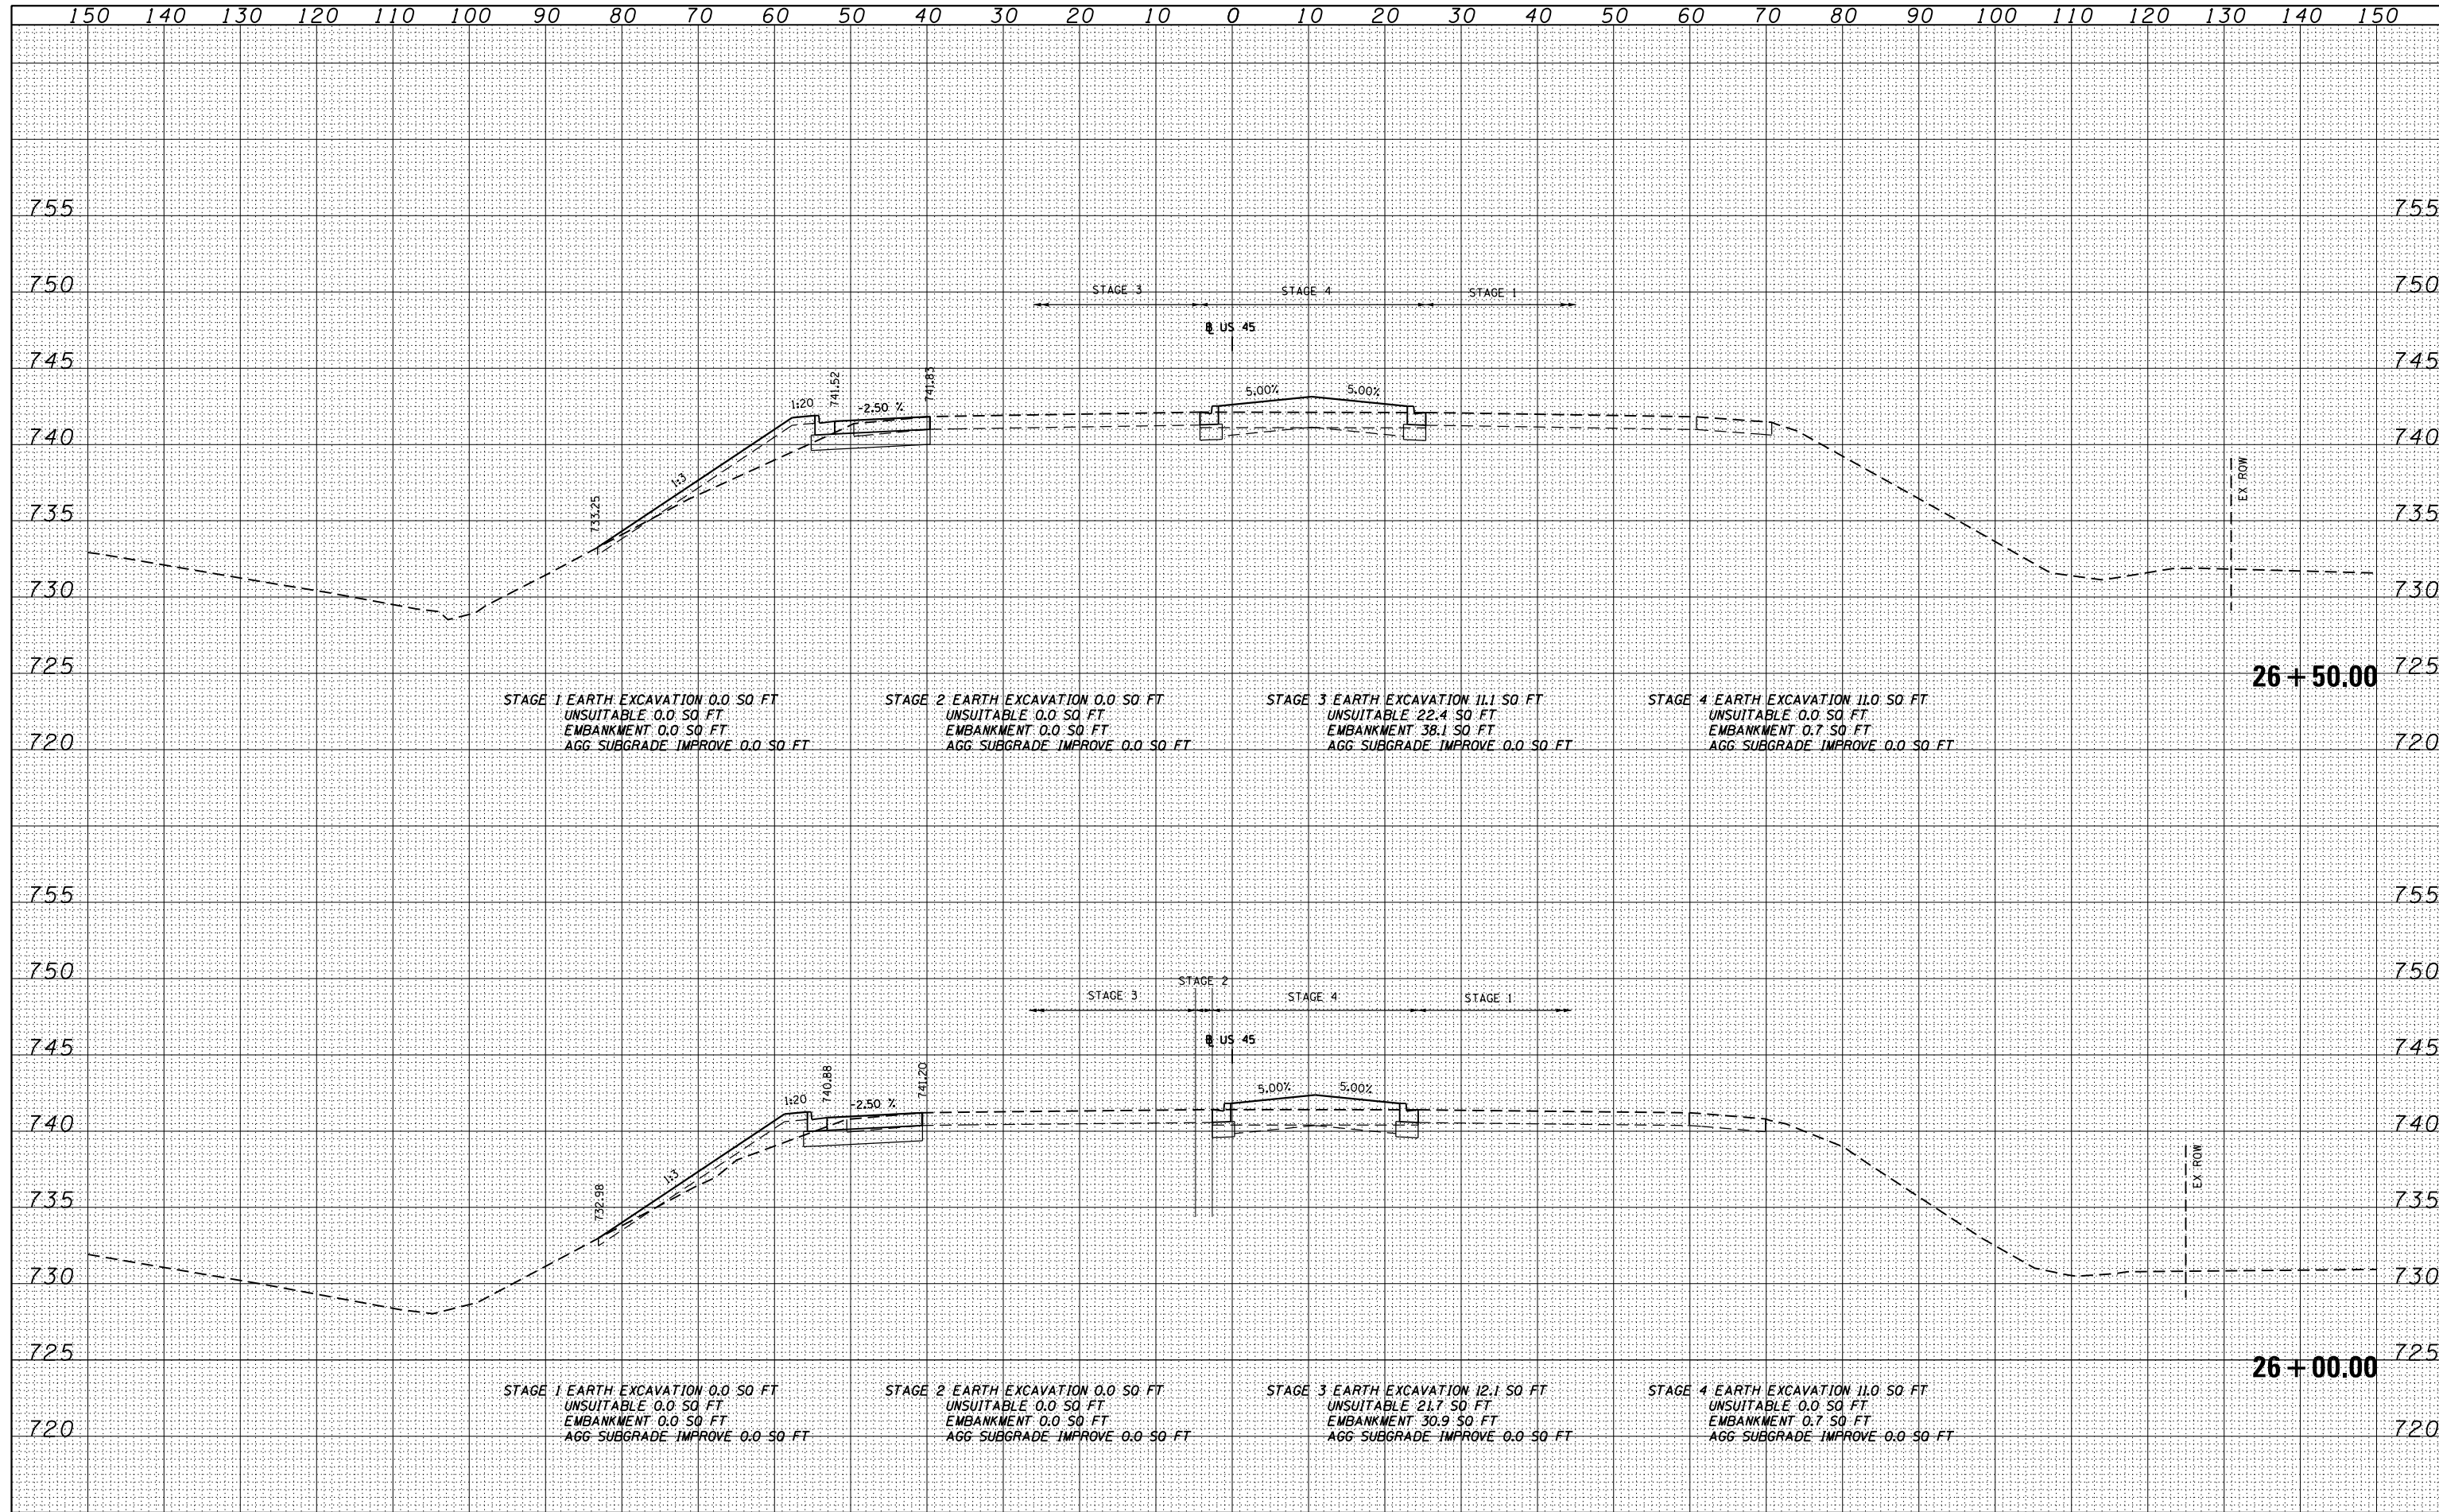

FILE NAME = D160F05-SHT-XSST01.dgn	USER NAME = Anthony.Plutz	DESIGNED - BFH	REVISD -	STATE OF ILLINOIS DEPARTMENT OF TRANSPORTATION	US 45 CROSS SECTIONS SECTION 103R-3 COUNTY COOK TOTAL SHEETS 932 SHEET NO. 744 XS-US45-07 CONTRACT NO. 60F05 ILLINOIS FED. AID PROJECT		
PLOT SCALE = 20.0000' / in.	CHECKED - EJG	REVISD -	REVISD -				
PLOT DATE = 3/9/2013	DATE - 03/13/13	REVISD -	REVISD -				
SCALE: 1"=10'H; 1"=5'				SHEET NO. 7 OF 147 SHEETS	STA. 26+00.00	TO STA. 26+50.00	