


DATE	
BY	
FINISHED	
PLOTTED	
TEMPLATE	
AREAS	
AREAS CHECKED	
NO.	

DATE	
BY	
ORIGINAL SURVEY	
PLOTTED	
TEMPLATE	
AREAS	
AREAS CHECKED	
NO.	

100 S. WACKER DR.
 CHICAGO, IL 60606
 TEL (312) 939-1000
 FAX (312) 939-4198

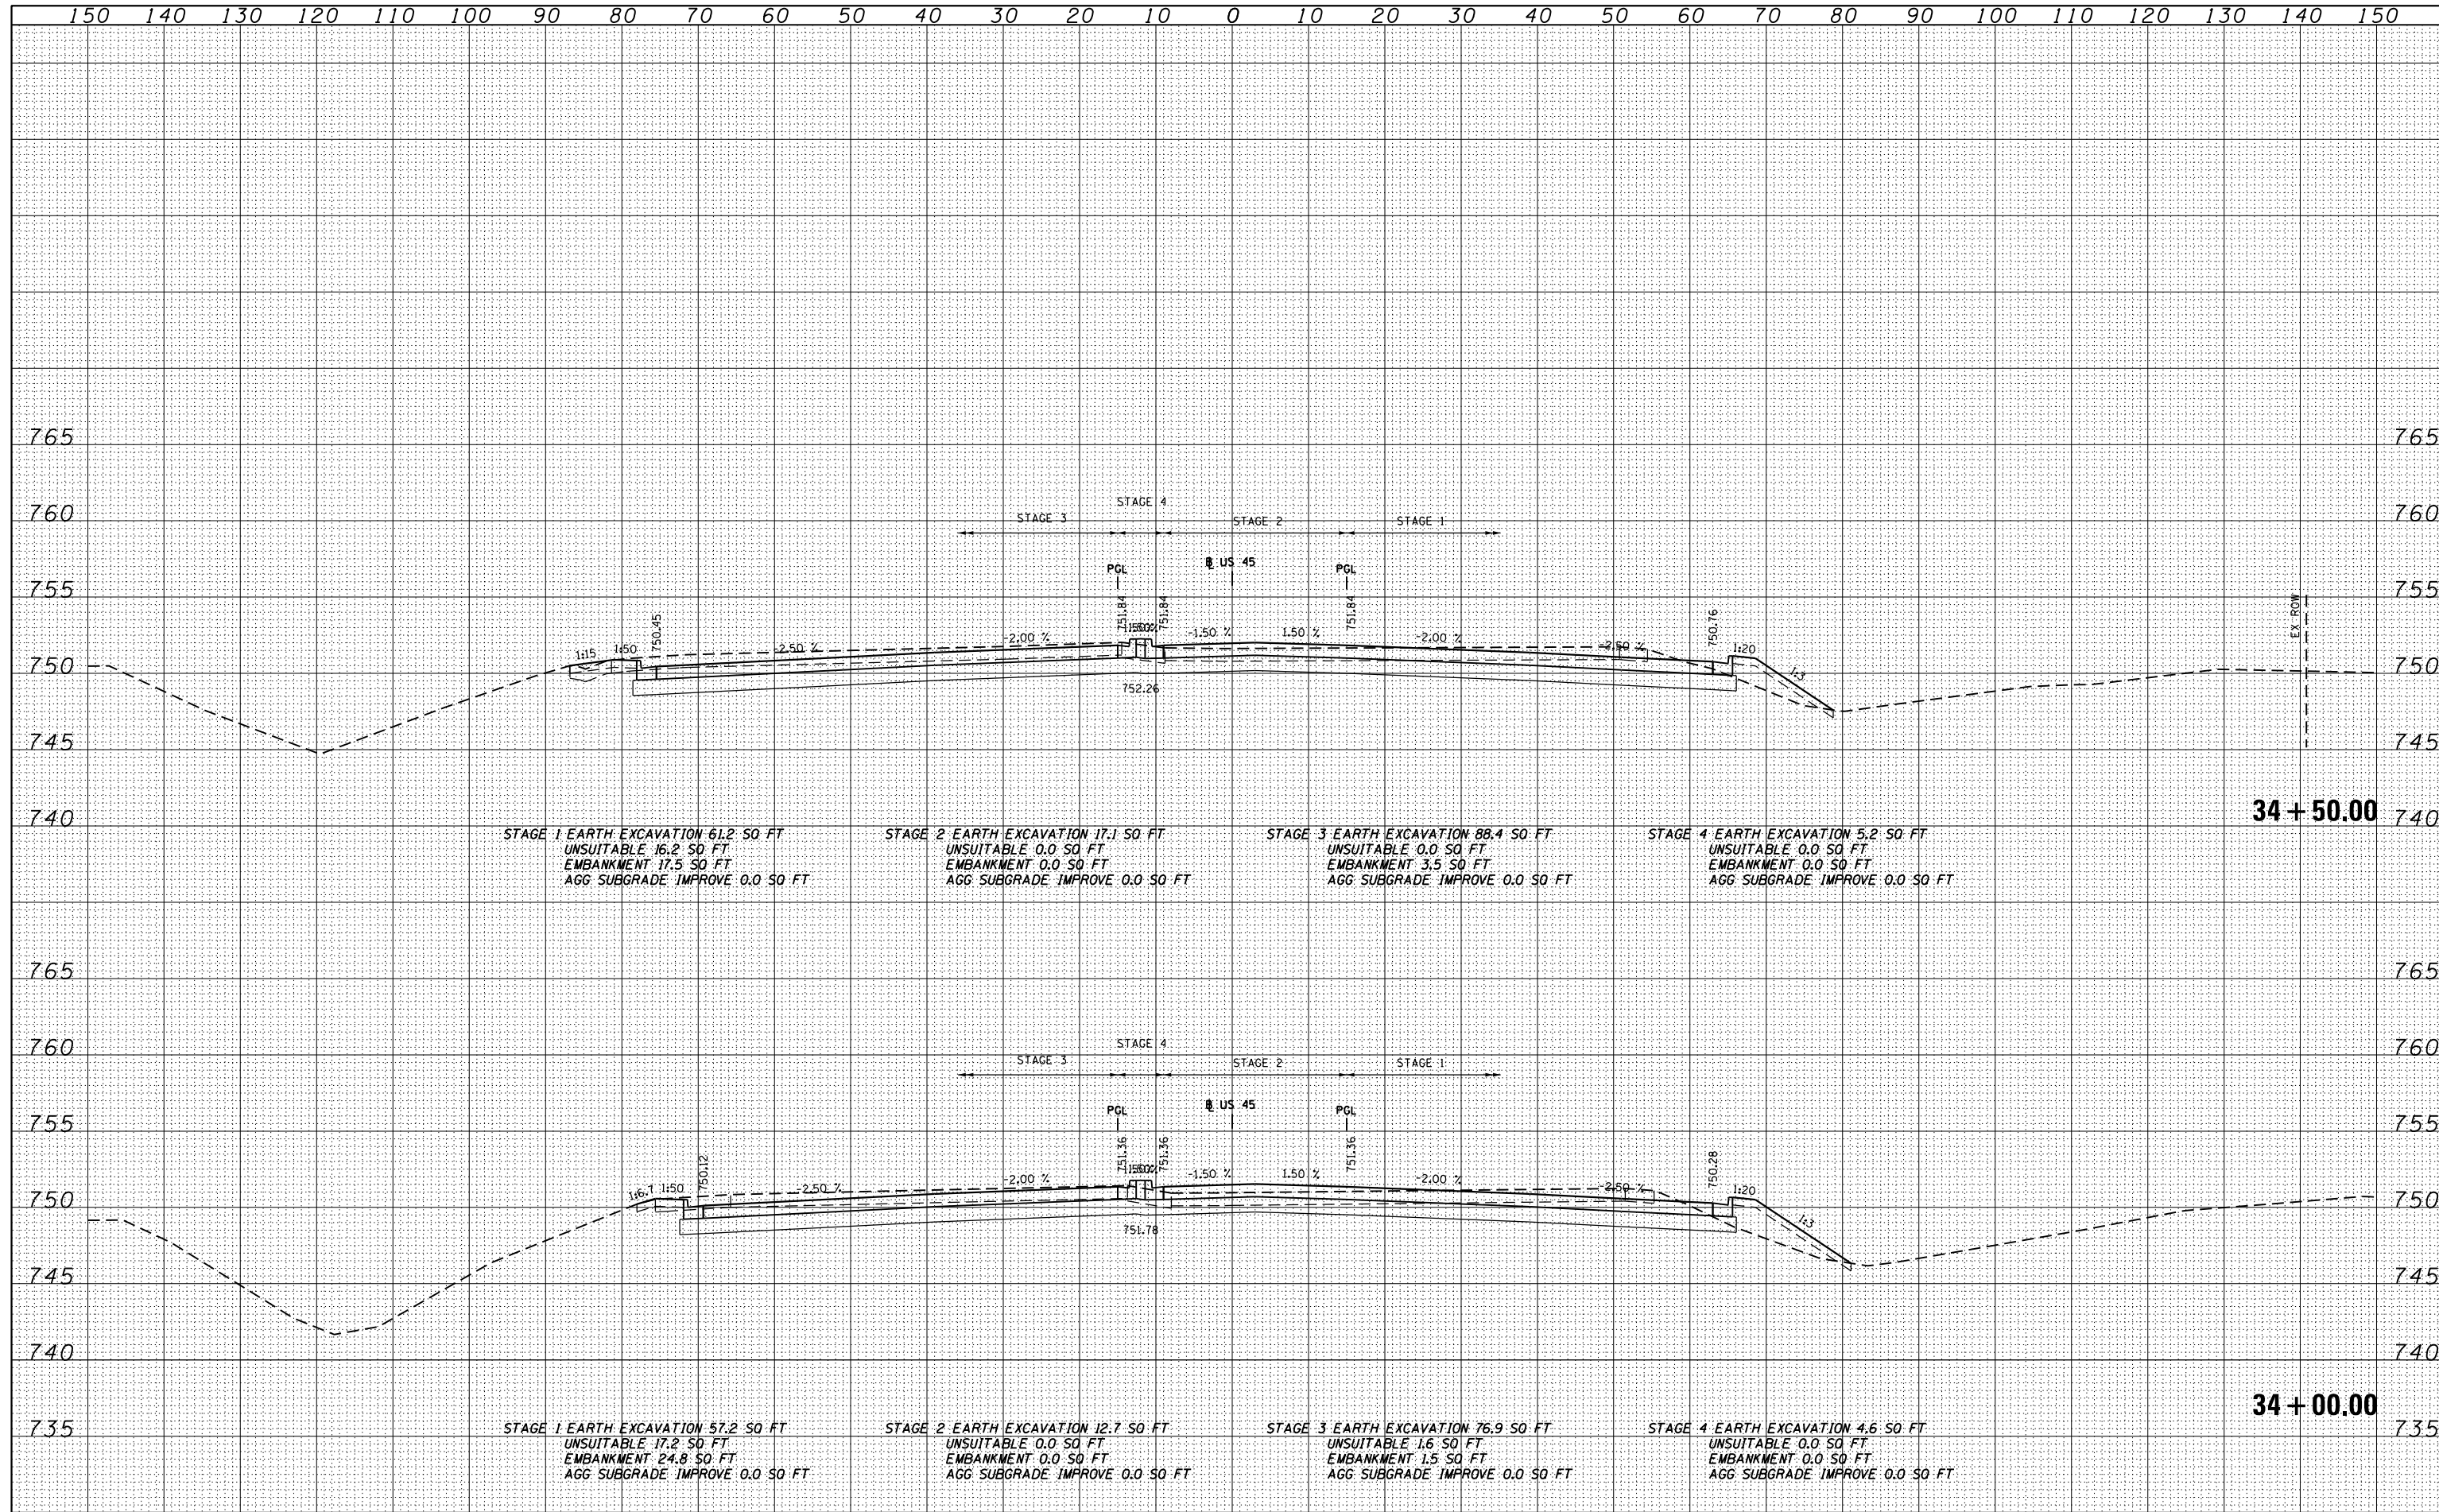

FILE NAME = D160F05-SHT-XSST01.dgn	USER NAME = Anthony.Plutz	DESIGNED - BFH	REVISED -	STATE OF ILLINOIS	US 45 CROSS SECTIONS	F.A.P. RTE. 330	SECTION 103R-3	COUNTY COOK	TOTAL SHEETS 932	SHEET NO. 752
		DRAWN - BFH	REVISED -	DEPARTMENT OF TRANSPORTATION	-	SCALE: 1"=10'H; 1"=5' V		SHEET NO. 15 OF 147 SHEETS		STA. 34+00.00 TO STA. 34+50.00
		CHECKED - E.JG	REVISED -				XS-US45-15		CONTRACT NO. 60F05	
		DATE - 03/13/13	REVISED -				ILLINOIS FED. AID PROJECT			