


DATE	
BY	
FINISHED	
NO. 1	
NO. 2	
DATE	
BY	
FINISHED	
NO. 1	
NO. 2	
100 S. WACKER DR.
 CHICAGO, IL 60606
 TEL 312/939-1000
 FAX 312/939-4198

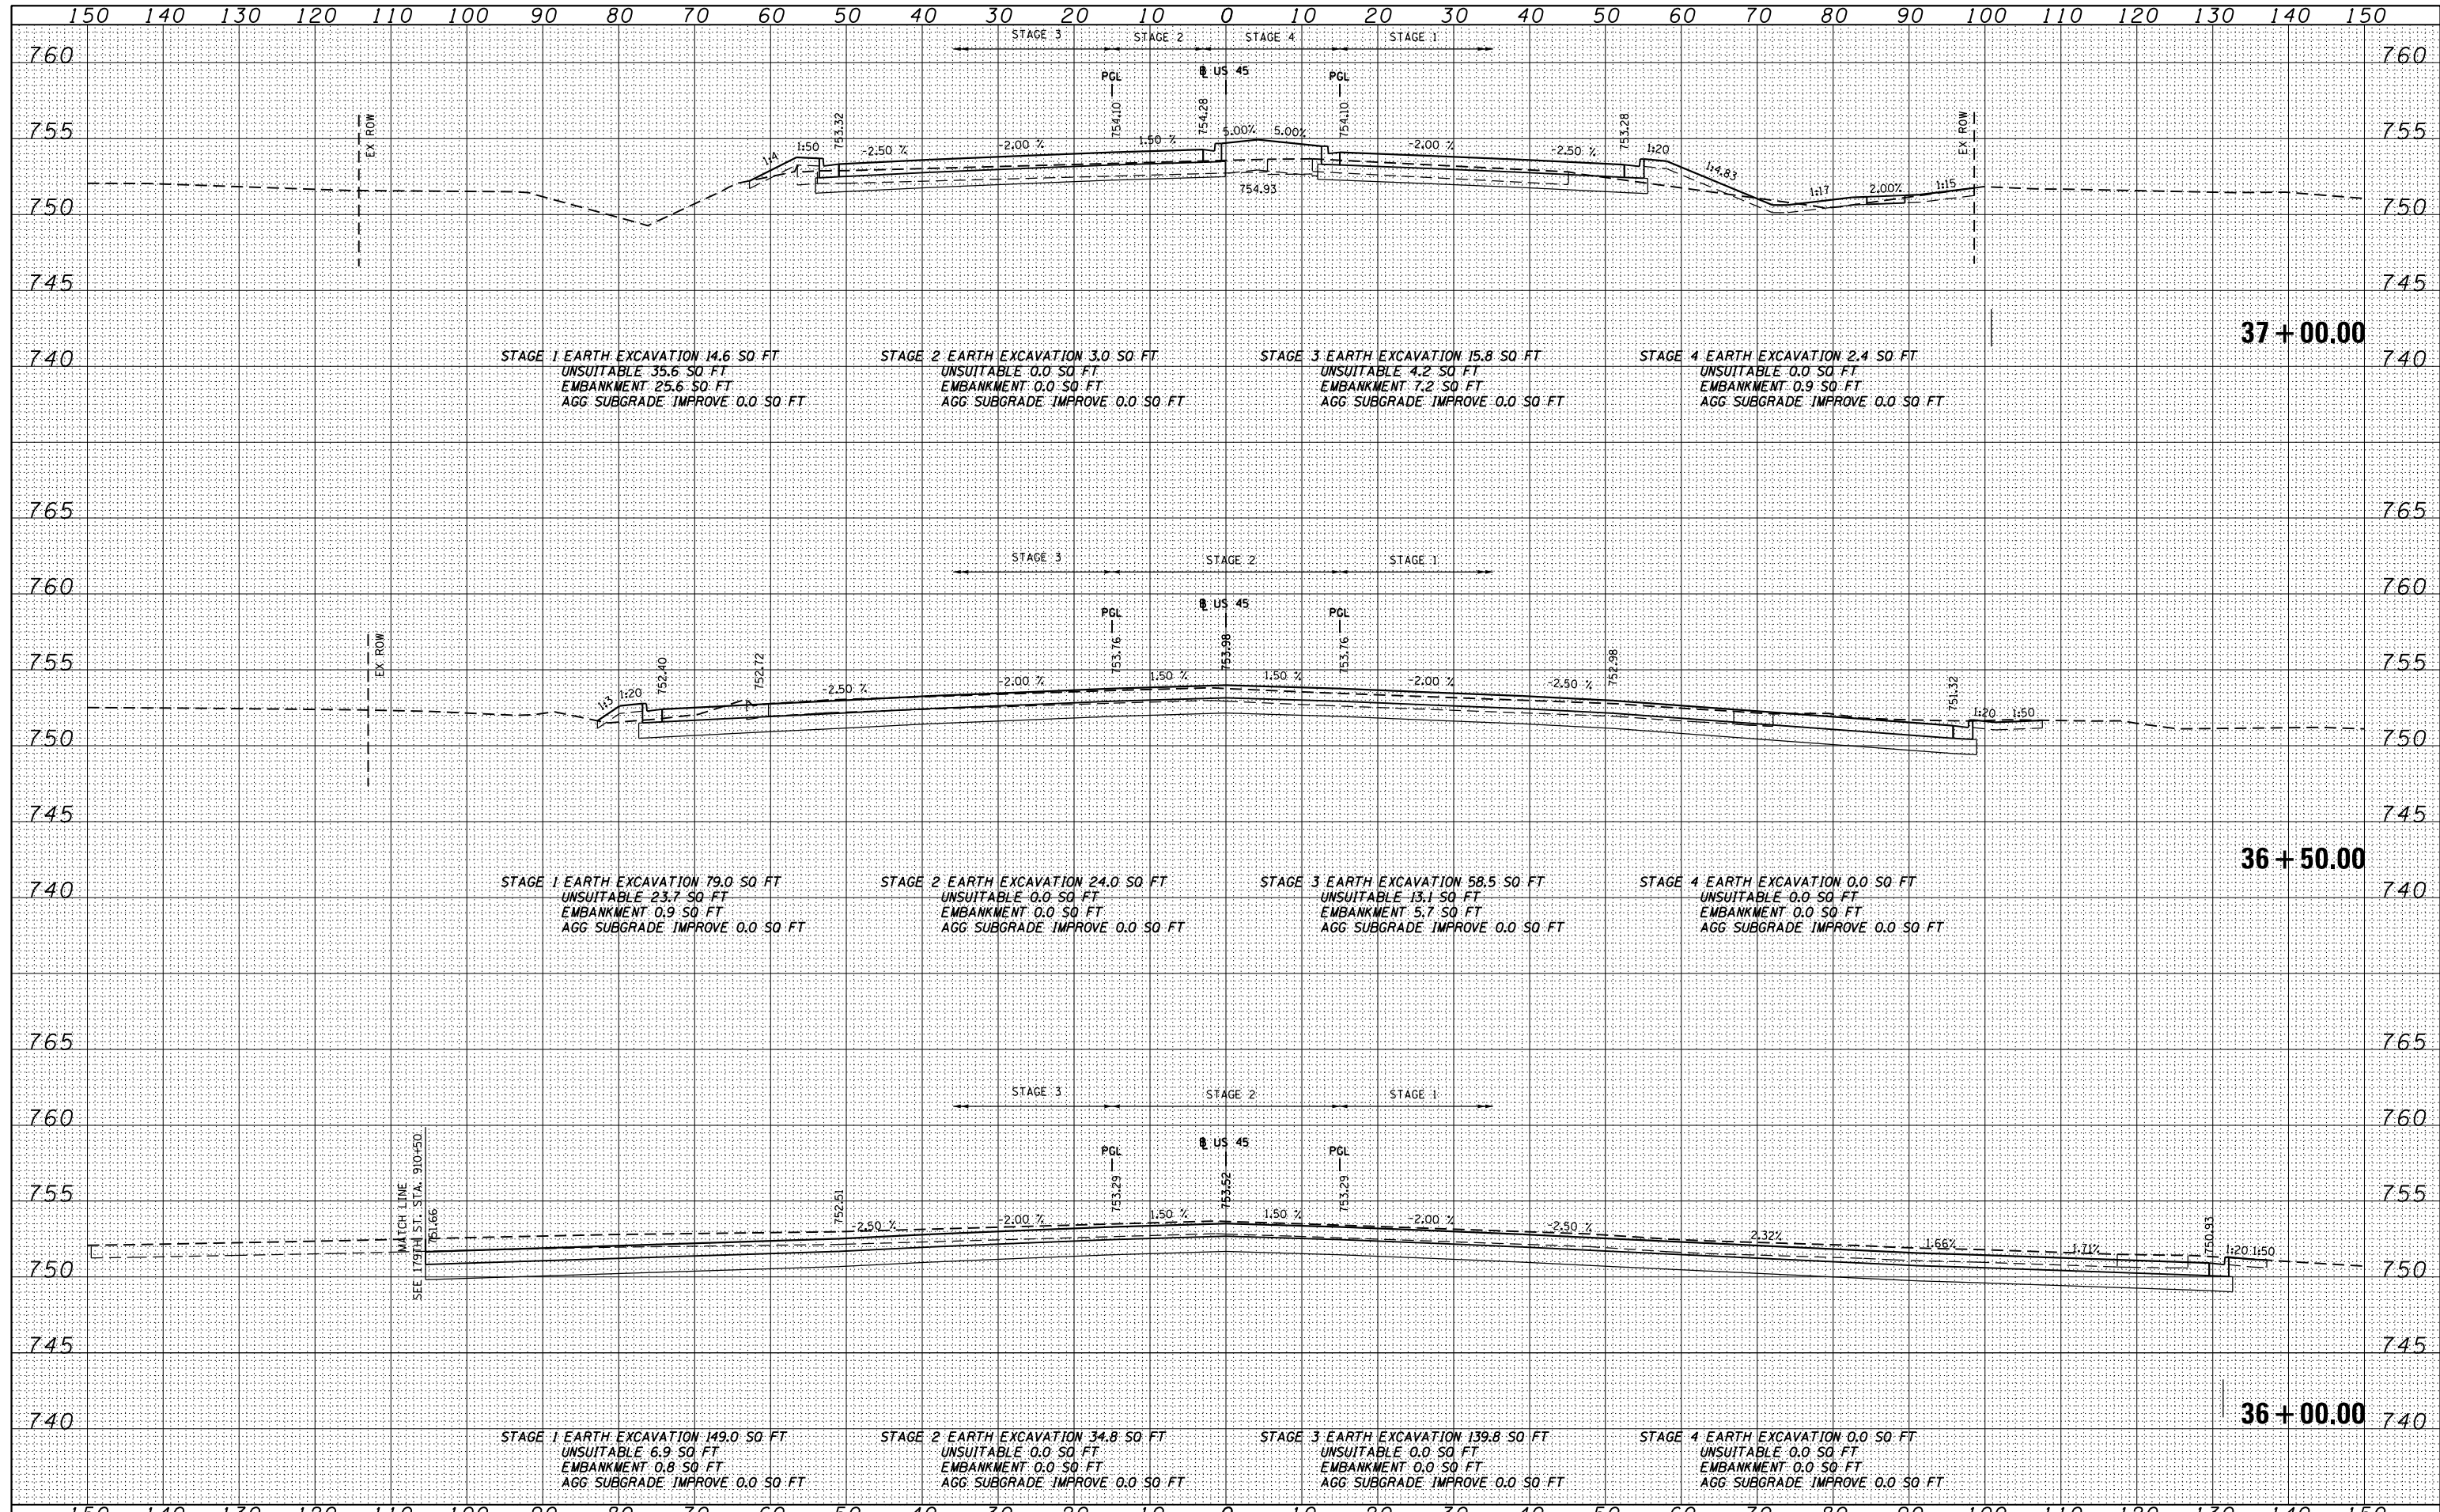

FILE NAME = D160F05-SHT-XSSHT01.dgn	USER NAME = Anthony.Plutz	DESIGNED - BFH	REVISED -	STATE OF ILLINOIS DEPARTMENT OF TRANSPORTATION US 45 CROSS SECTIONS SCALE: 1"=10'H; 1"=5'V SHEET NO. 17 OF 147 SHEETS STA. 36+00.00 TO STA. 37+00.00	F.A.P. RTE. 330	SECTION 103R-3	COUNTY COOK	TOTAL SHEETS 932	SHEET NO. 754
PLOT SCALE = 20.0000' / in.	CHECKED - EJG	REVISED -	CONTRACT NO. 60F05						
PLOT DATE = 3/9/2013	DATE - 03/13/13	REVISED -	ILLINOIS FED. AID PROJECT						