


DATE	
BY	
FINISHED SURVEY	
PLOTTED	
NOTE BOOK	
AREAS CHECKED	

DATE	
BY	
ORIGINAL SURVEY	
PLOTTED	
NOTE BOOK	
AREAS CHECKED	

100 S. WACKER DR.
 SUITE 200
 CHICAGO, IL 60606
 TEL (312) 939-4000
 FAX (312) 939-4098

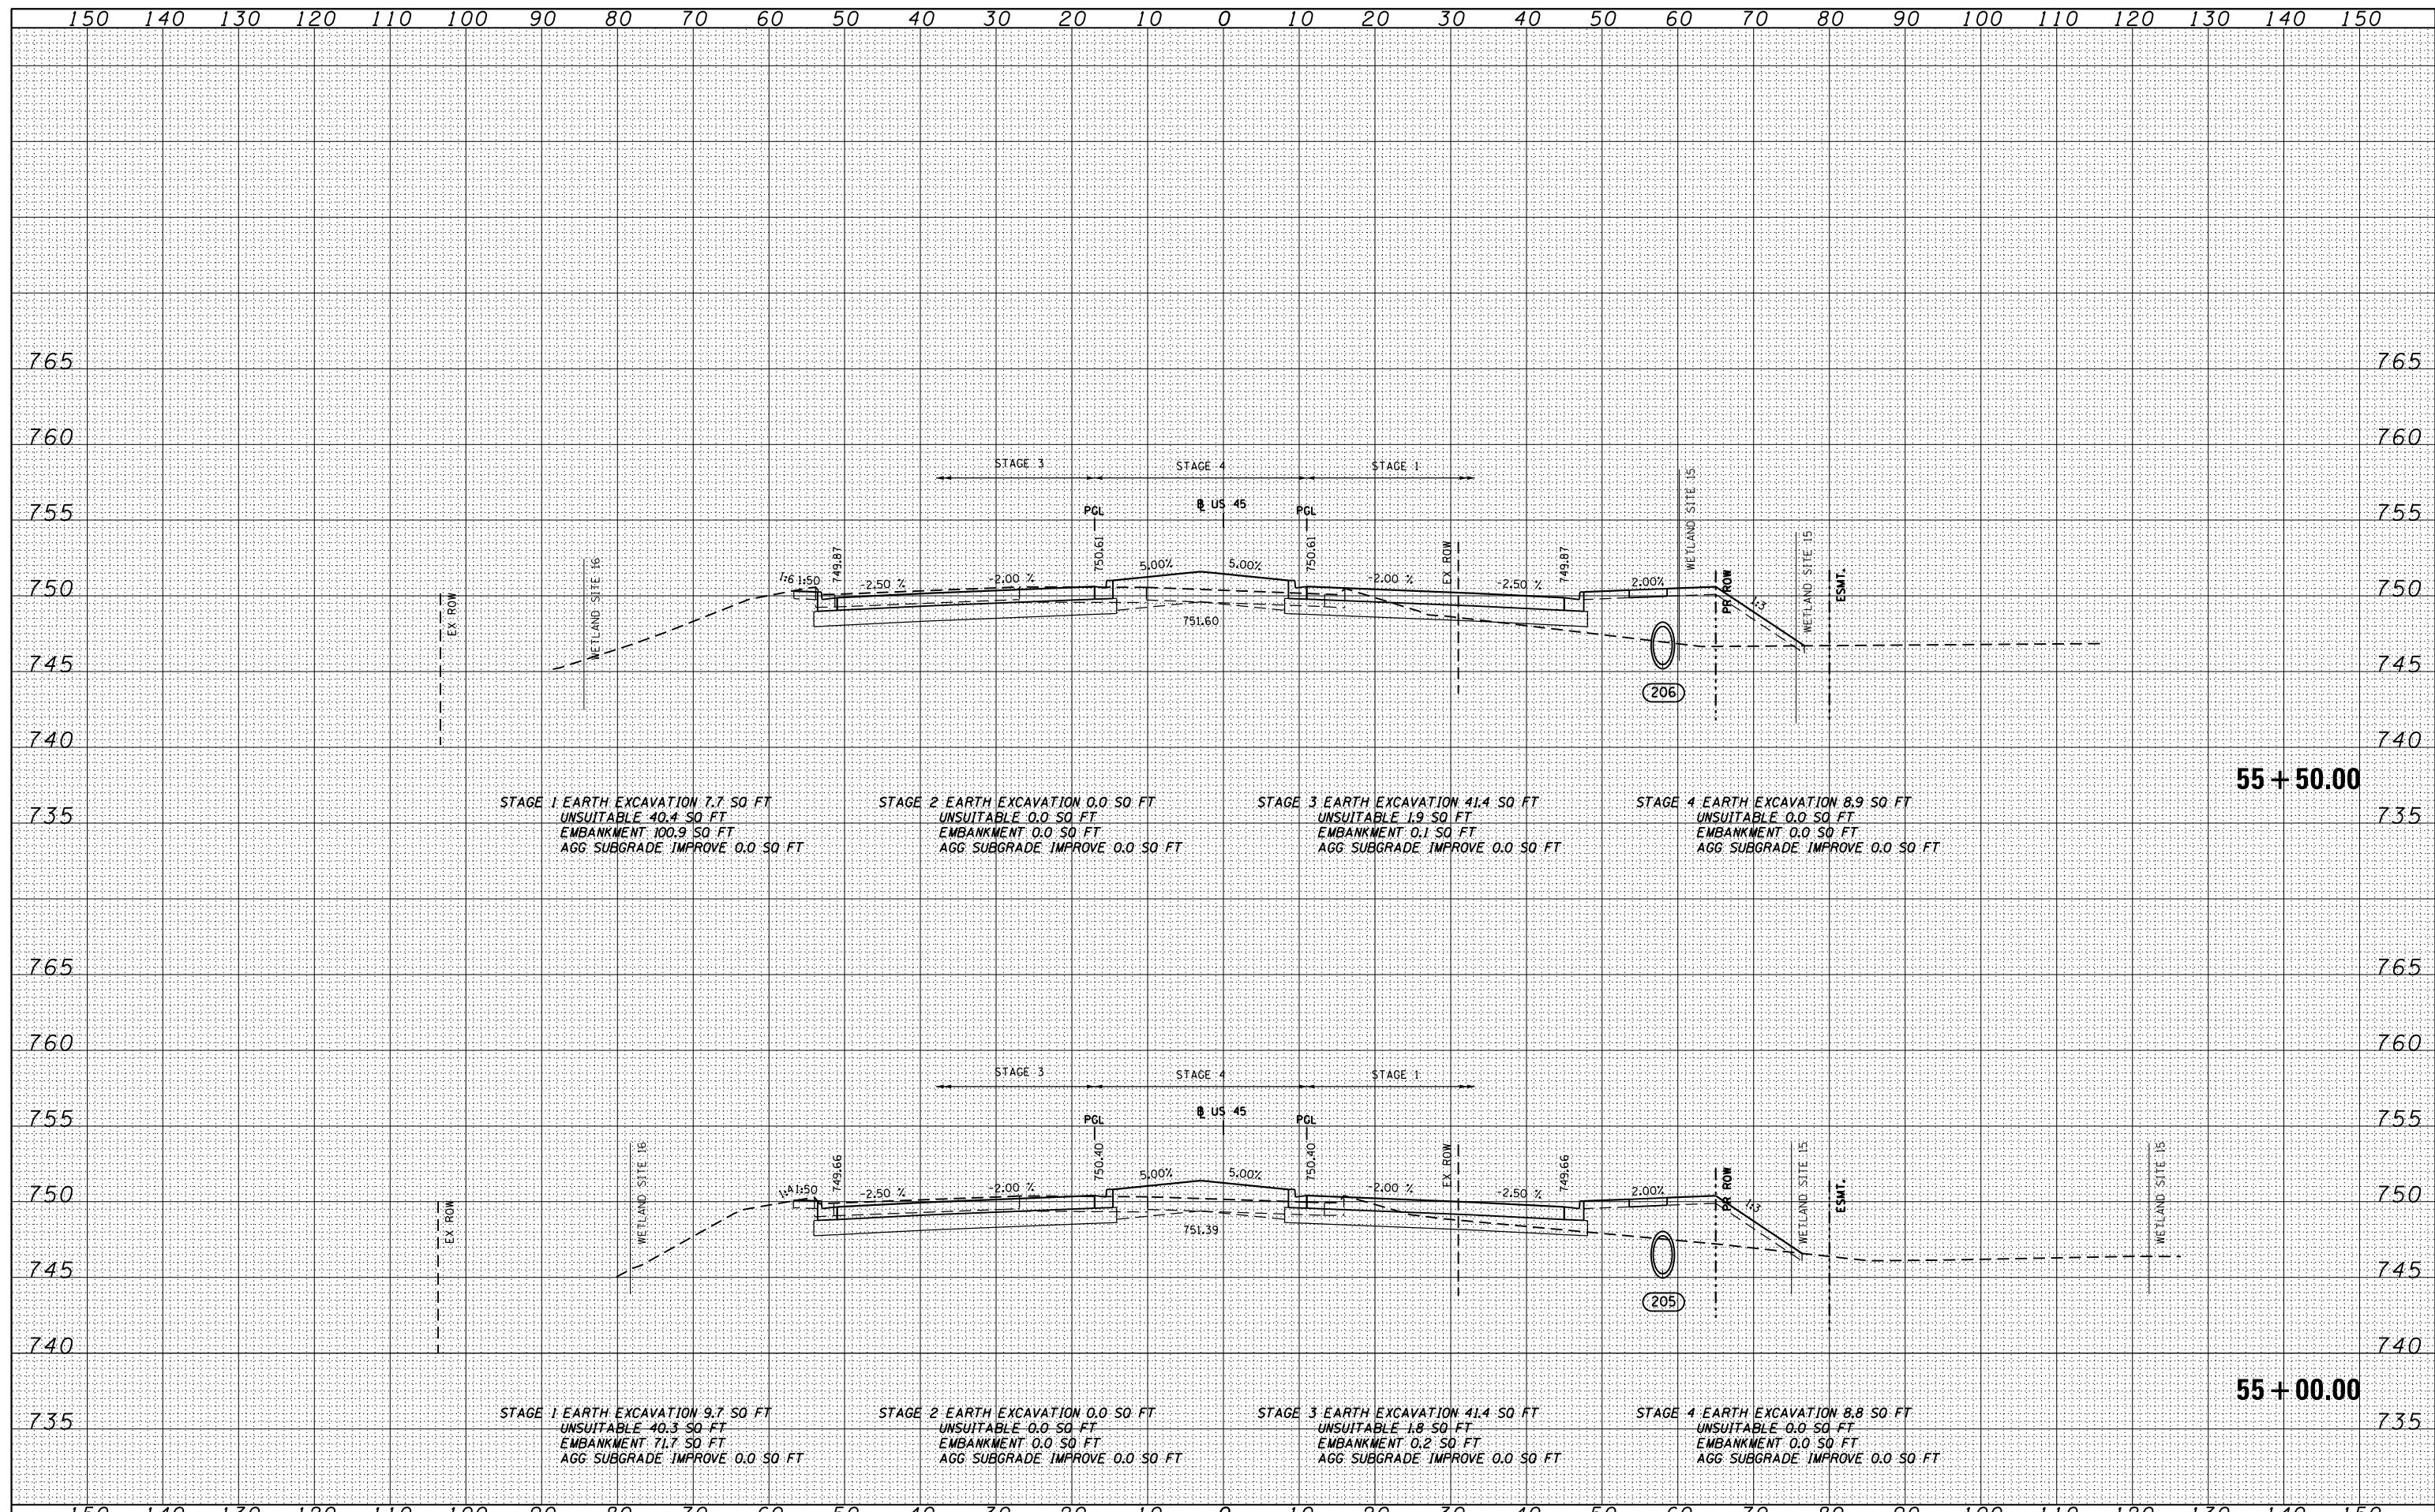

FILE NAME =	USER NAME = Anthony.Plutz	DESIGNED - BFH	REVISD -	STATE OF ILLINOIS DEPARTMENT OF TRANSPORTATION	US 45 CROSS SECTIONS SCALE: 1"=10'H; 1"=5'V SHEET NO. 34 OF 147 SHEETS STA. 55+00.00 TO STA. 55+50.00			F.A.P. RTE.	SECTION	COUNTY	TOTAL SHEETS	SHEET NO.
D160F05-SHT-XSSHT01.dgn		DRAWN - BFH	REVISD -					330	103R-3	COOK	932	771
		PLOT SCALE = 20.0000" / in.	REVISD -					XS-US45-34		CONTRACT NO. 60F05		
		PLOT DATE = 3/9/2013	REVISD -					ILLINOIS FED. AID PROJECT				