


| | |
|---------------|--|
| DATE | |
| BY | |
| SURVEYED | |
| PLOTTED | |
| TEMPLATE | |
| NOTE BOOK | |
| AREAS CHECKED | |
| NO. | |

| | |
|---------------|--|
| DATE | |
| BY | |
| SURVEYED | |
| PLOTTED | |
| TEMPLATE | |
| NOTE BOOK | |
| AREAS CHECKED | |
| NO. | |

100 S. WACKER DR.
 CHICAGO, IL 60606
 TEL 312/939-4000
 FAX 312/939-4098

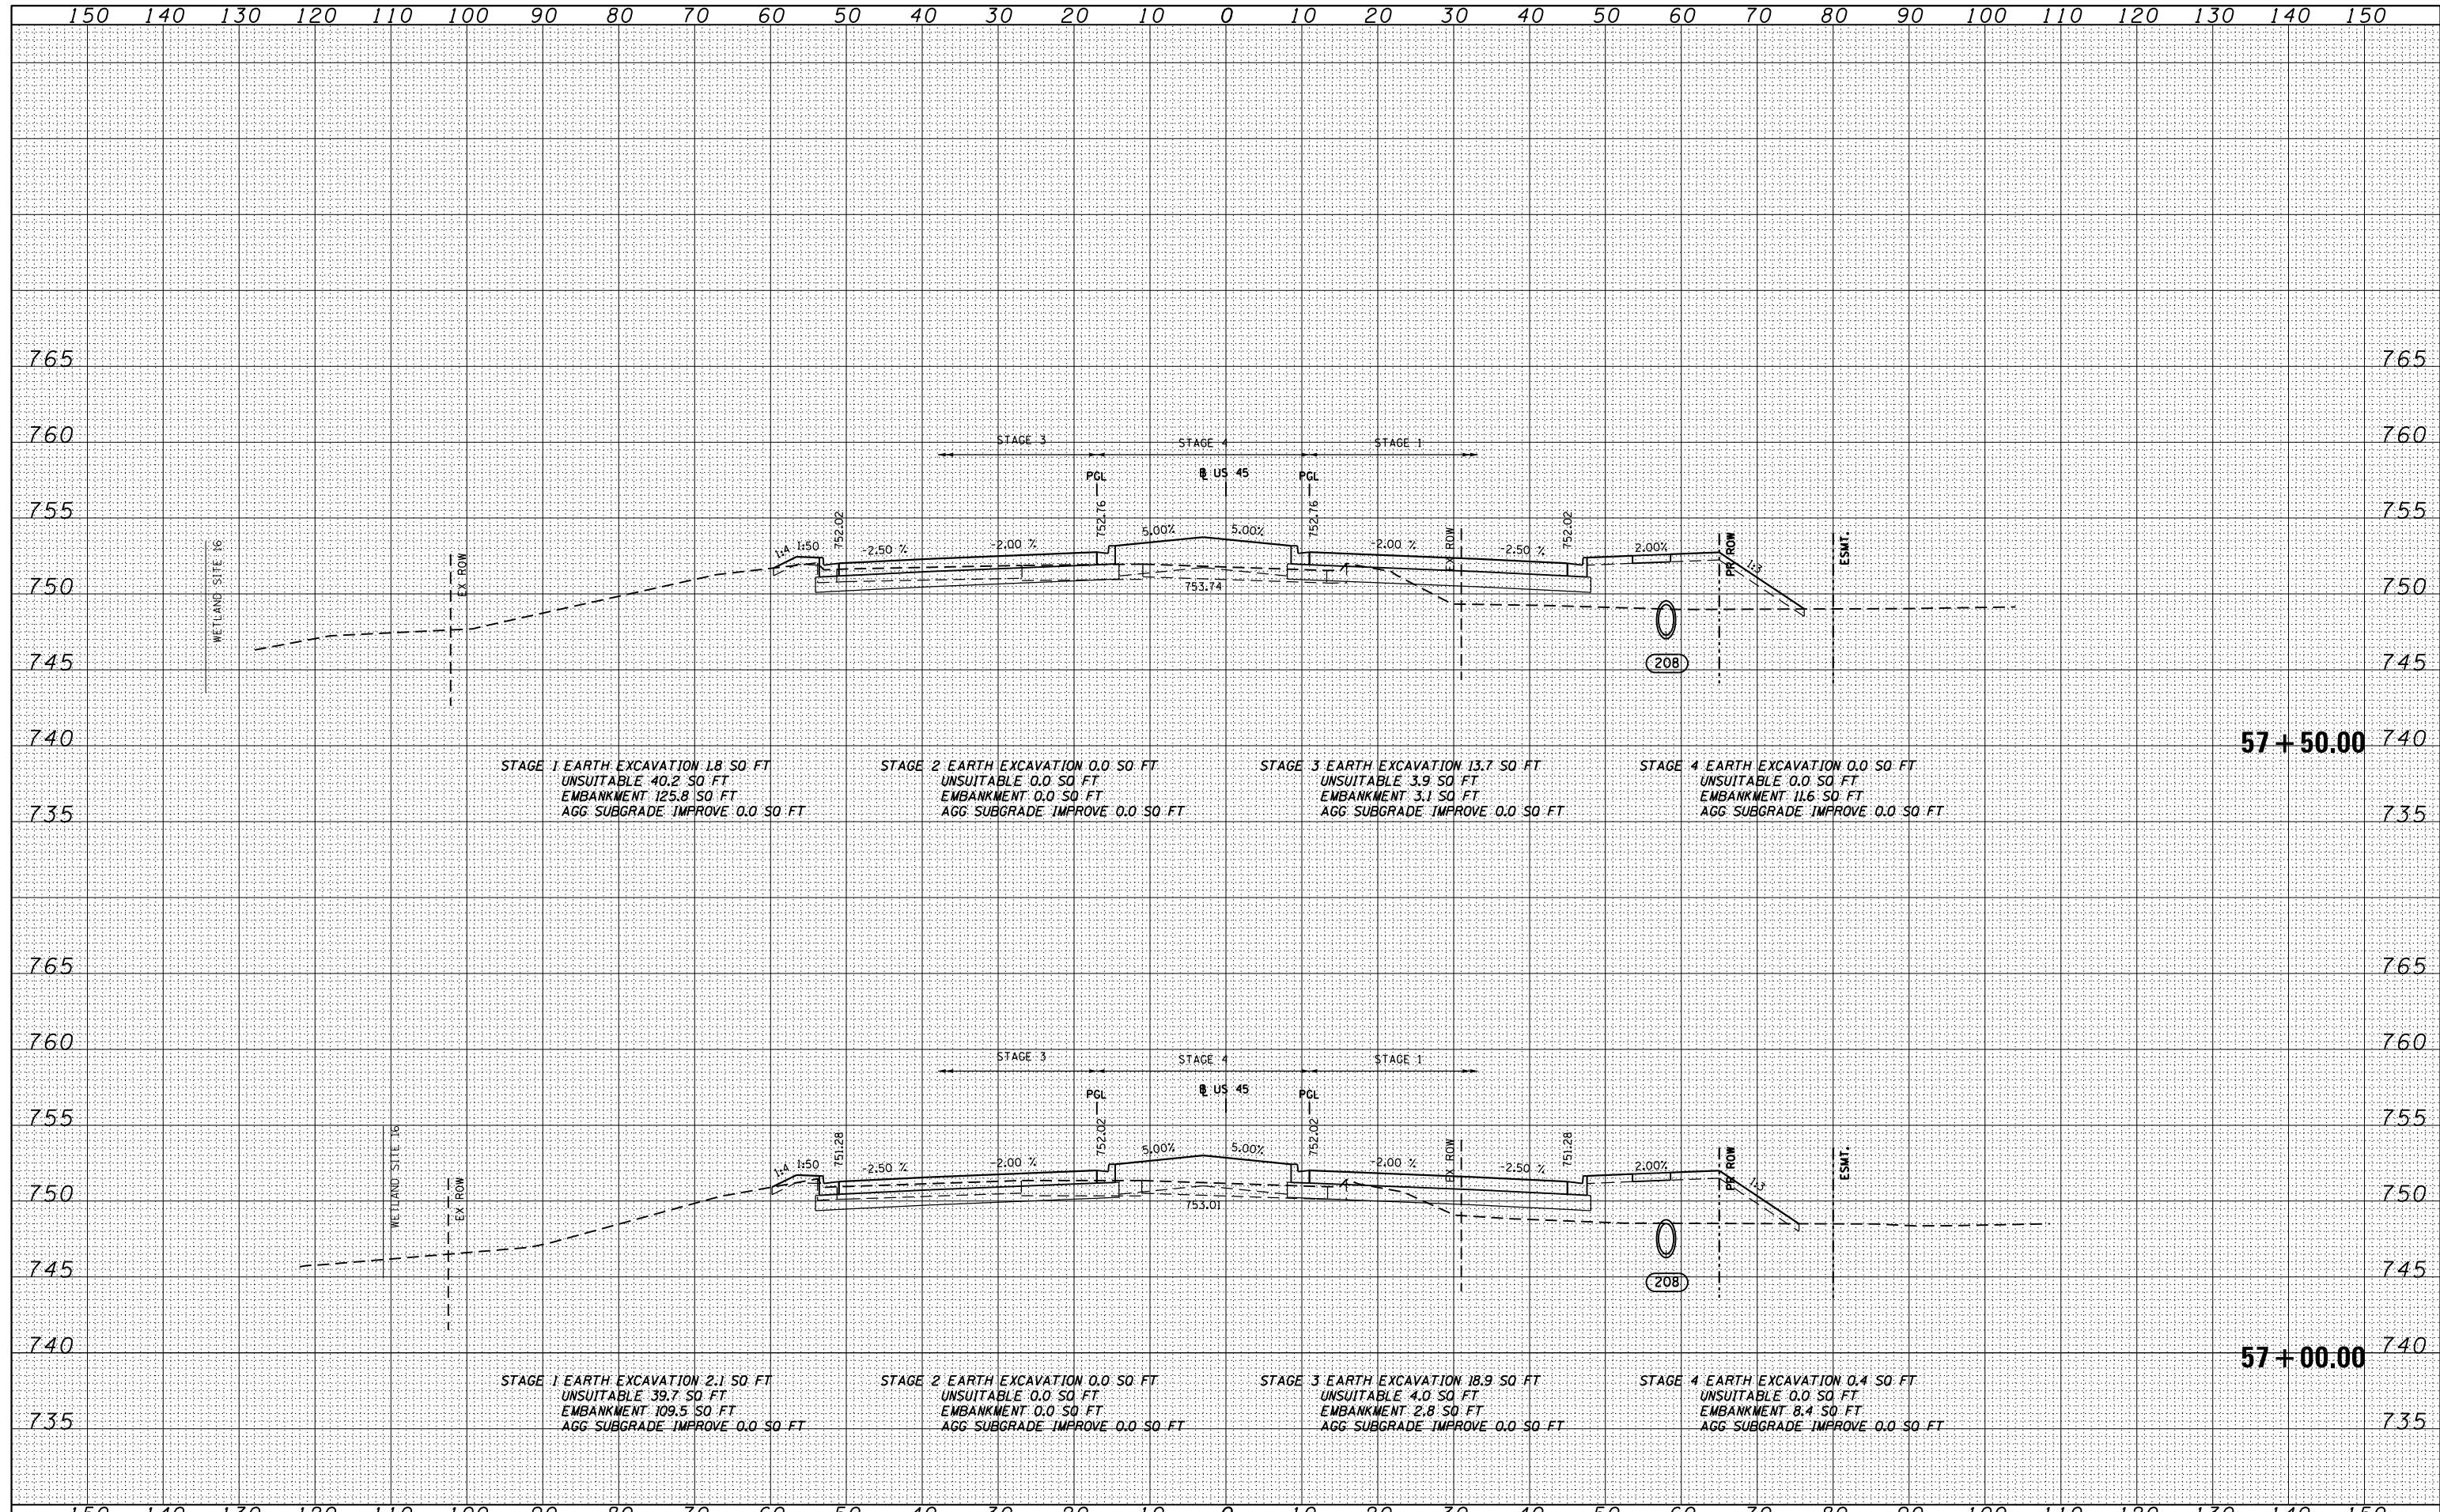

| | | | | | | | | | | | | |
|------------------------------------|---------------------------|----------------|---------------------------|---|----------------------------------|--|--|----------------------------|----------------|------------------|--------------------|---------------|
| FILE NAME = D160F05-SHT-XSST01.dgn | USER NAME = Anthony.Plutz | DESIGNED - BFH | REVISD - | STATE OF ILLINOIS DEPARTMENT OF TRANSPORTATION | US 45 CROSS SECTIONS - | | | F.A.P. RTE. 330 | SECTION 103R-3 | COUNTY COOK | TOTAL SHEETS 932 | SHEET NO. 773 |
| PLOT SCALE = 20.0000' / in. | CHECKED - E.JG | REVISD - | SCALE: 1"=10'H; 1"=5'V | | | | | SHEET NO. 36 OF 147 SHEETS | STA. 57+00.00 | TO STA. 57+50.00 | CONTRACT NO. 60F05 | |
| PLOT DATE = 3/9/2013 | DATE - 03/13/13 | REVISD - | ILLINOIS FED. AID PROJECT | | | | | | | | | |