


DATE	
BY	
SURVEYED	
PLOTTED	
TEMPLATE	
AREAS	
AREAS CHECKED	
FINL SURVEY	
NOTE BOOK	
NO.	

DATE	
BY	
SURVEYED	
PLOTTED	
TEMPLATE	
AREAS	
AREAS CHECKED	
ORIGINAL SURVEY	
NOTE BOOK	
NO.	

100 SWACKER DR.  
 SUITE 200  
 CHICAGO, IL 60606  
 TEL (312) 939-1000  
 FAX (312) 939-4198

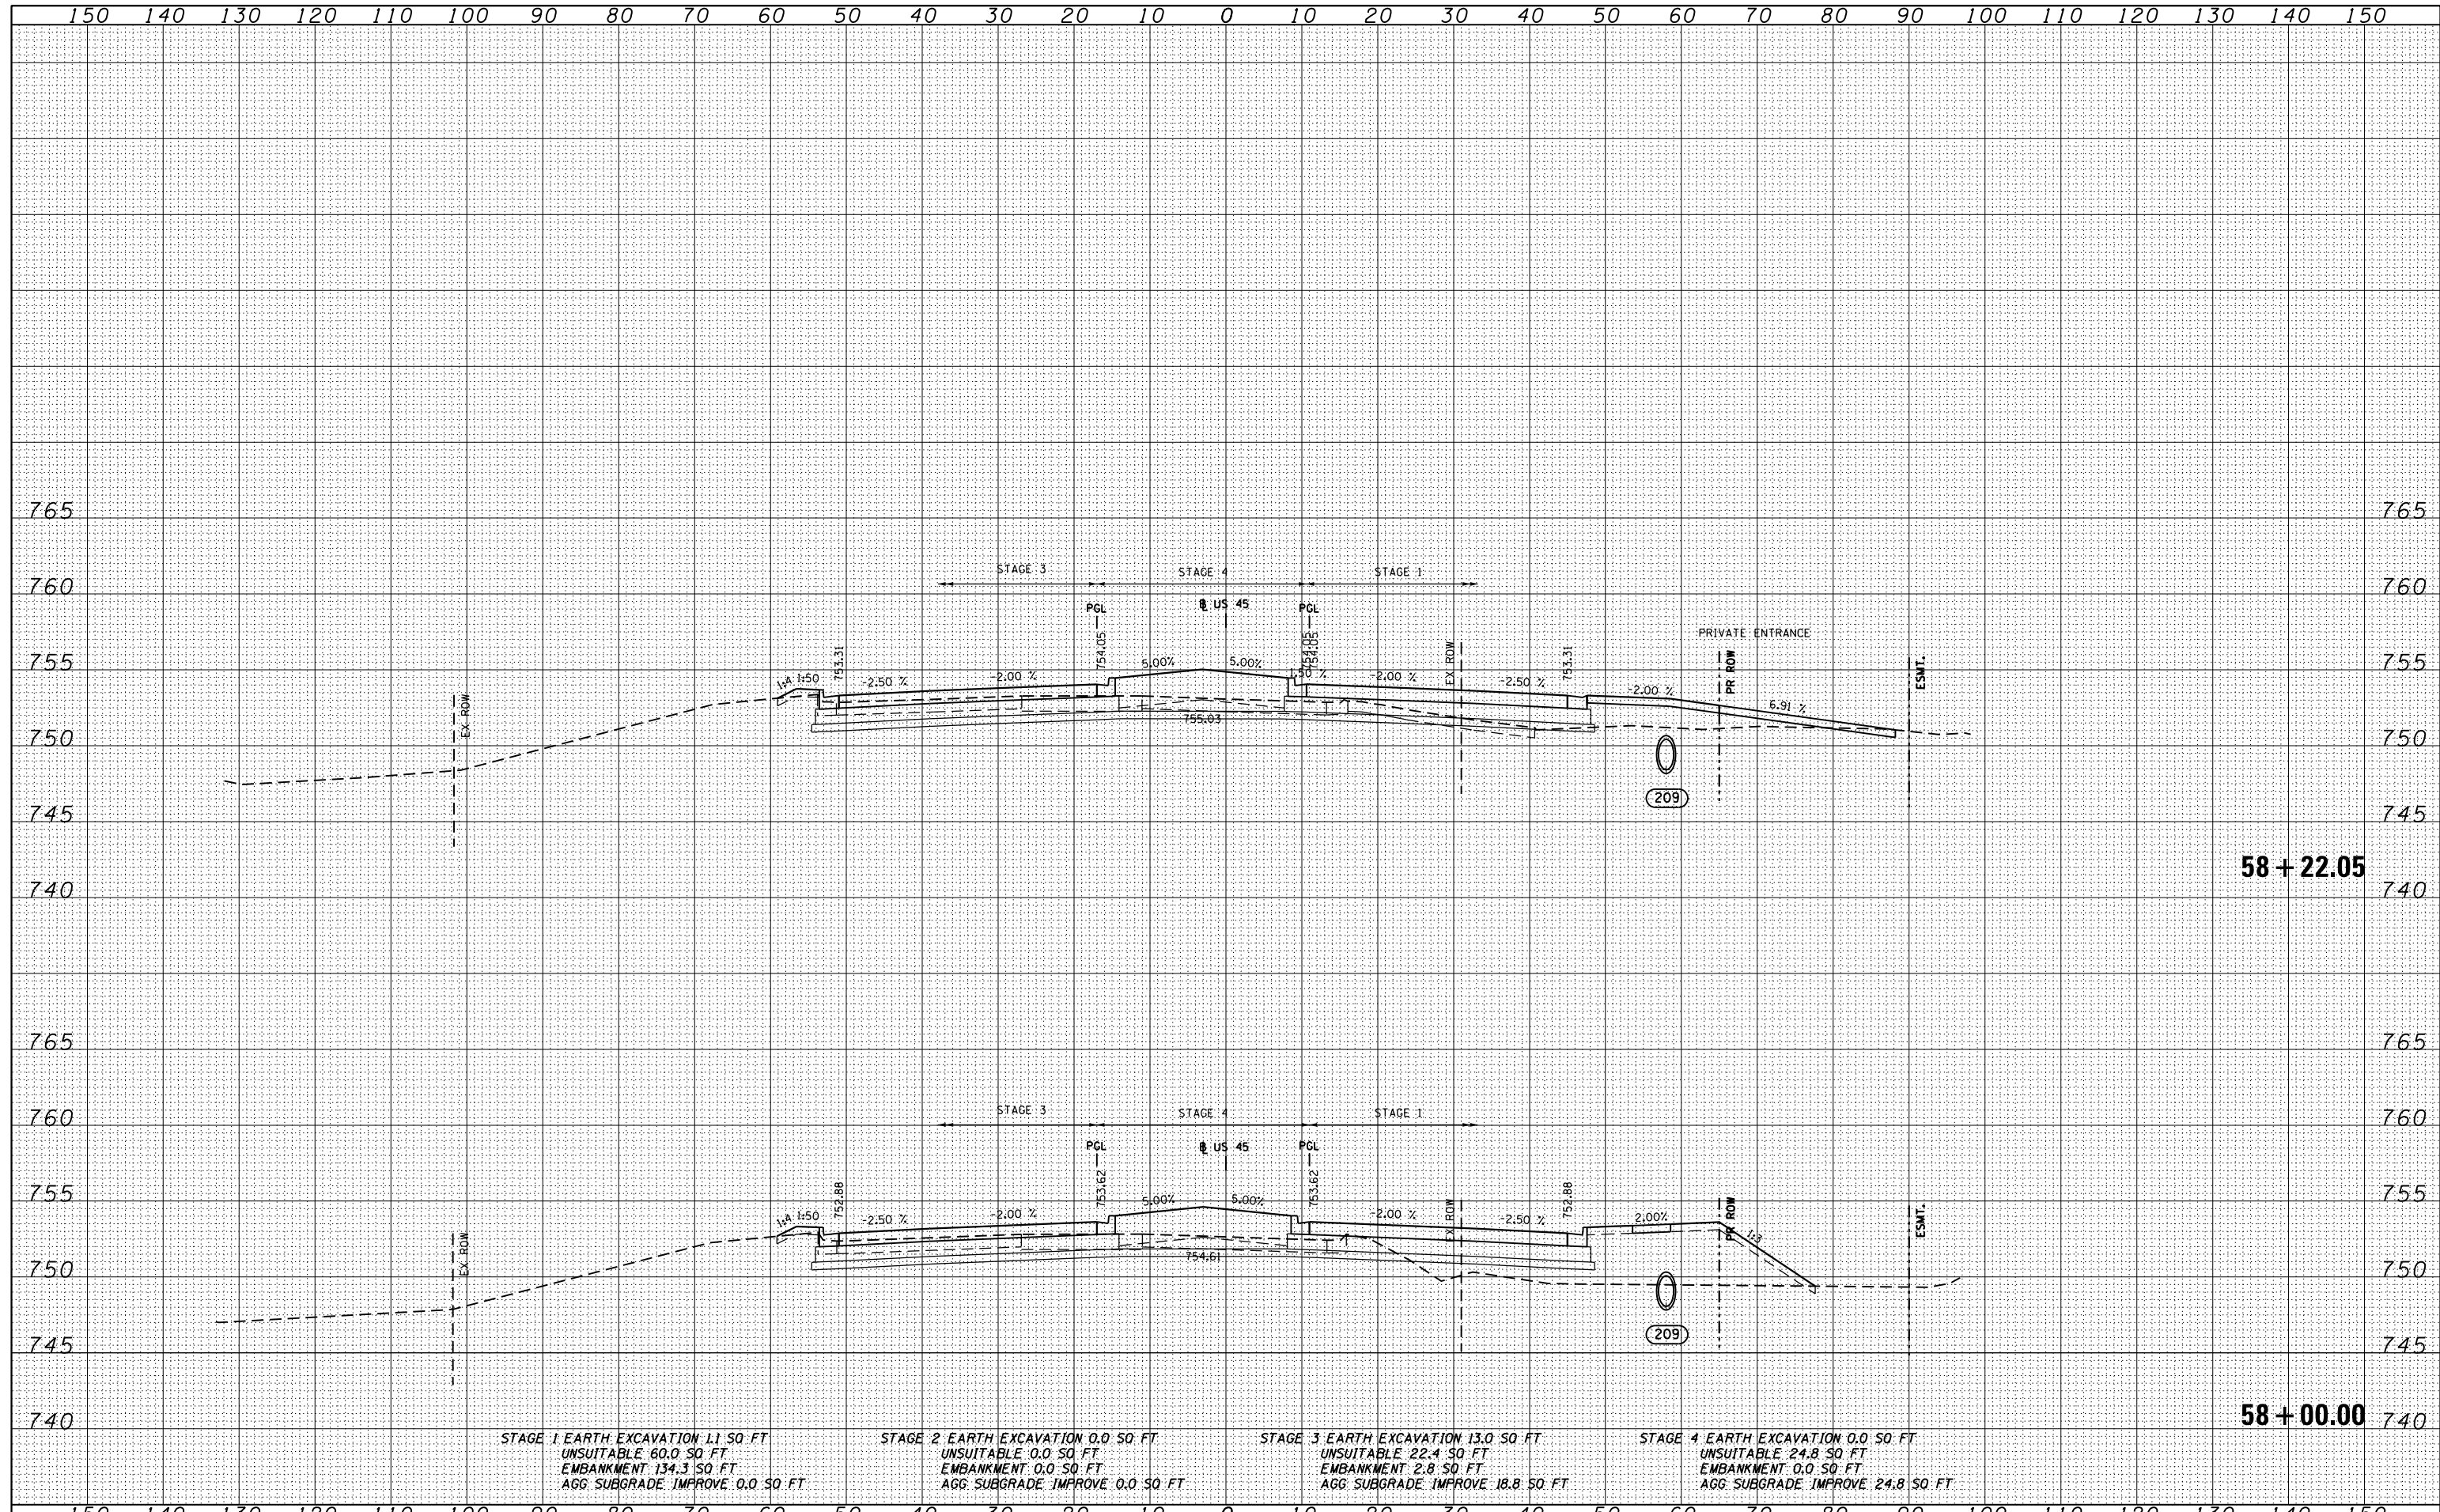

STAGE 1 EARTH EXCAVATION 1.1 SQ. FT  
 UNSUITABLE 60.0 SQ. FT  
 EMBANKMENT 134.3 SQ. FT  
 AGG. SUBGRADE IMPROVE 0.0 SQ. FT

STAGE 2 EARTH EXCAVATION 0.0 SQ. FT  
 UNSUITABLE 0.0 SQ. FT  
 EMBANKMENT 0.0 SQ. FT  
 AGG. SUBGRADE IMPROVE 0.0 SQ. FT

STAGE 3 EARTH EXCAVATION 13.0 SQ. FT  
 UNSUITABLE 22.4 SQ. FT  
 EMBANKMENT 2.8 SQ. FT  
 AGG. SUBGRADE IMPROVE 18.8 SQ. FT

STAGE 4 EARTH EXCAVATION 0.0 SQ. FT  
 UNSUITABLE 24.8 SQ. FT  
 EMBANKMENT 0.0 SQ. FT  
 AGG. SUBGRADE IMPROVE 24.8 SQ. FT

FILE NAME =  
 D160F05-SHT-XSSHT01.dgn

USER NAME = Anthony.Plutz	DESIGNED - BFH	REVISED -
	DRAWN - BFH	REVISED -
PLOT SCALE = 20.0000' / in.	CHECKED - E.JG	REVISED -
PLOT DATE = 3/9/2013	DATE - 03/13/13	REVISED -

STATE OF ILLINOIS  
 DEPARTMENT OF TRANSPORTATION

US 45 CROSS SECTIONS

SCALE: 1"=10'H; 1"=5' SHEET NO. 37 OF 147 SHEETS STA. 58+00.00 TO STA. 58+22.05

F.A.P. RTE.	SECTION	COUNTY	TOTAL SHEETS	SHEET NO.
330	103R-3	COOK	932	774
XS-US45-37			CONTRACT NO. 60F05	
ILLINOIS FED. AID PROJECT				