


DATE	
BY	
FINISHED	
PLOTTED	
TEMPLATE	
NOTE BOOK	
AREAS CHECKED	
NO.	

DATE	
BY	
ORIGINAL SURVEY	
PLOTTED	
TEMPLATE	
AREAS CHECKED	
NO.	

100 S. WACKER DR.  
 CHICAGO, IL 60606  
 TEL (312) 939-1000  
 FAX (312) 939-4198

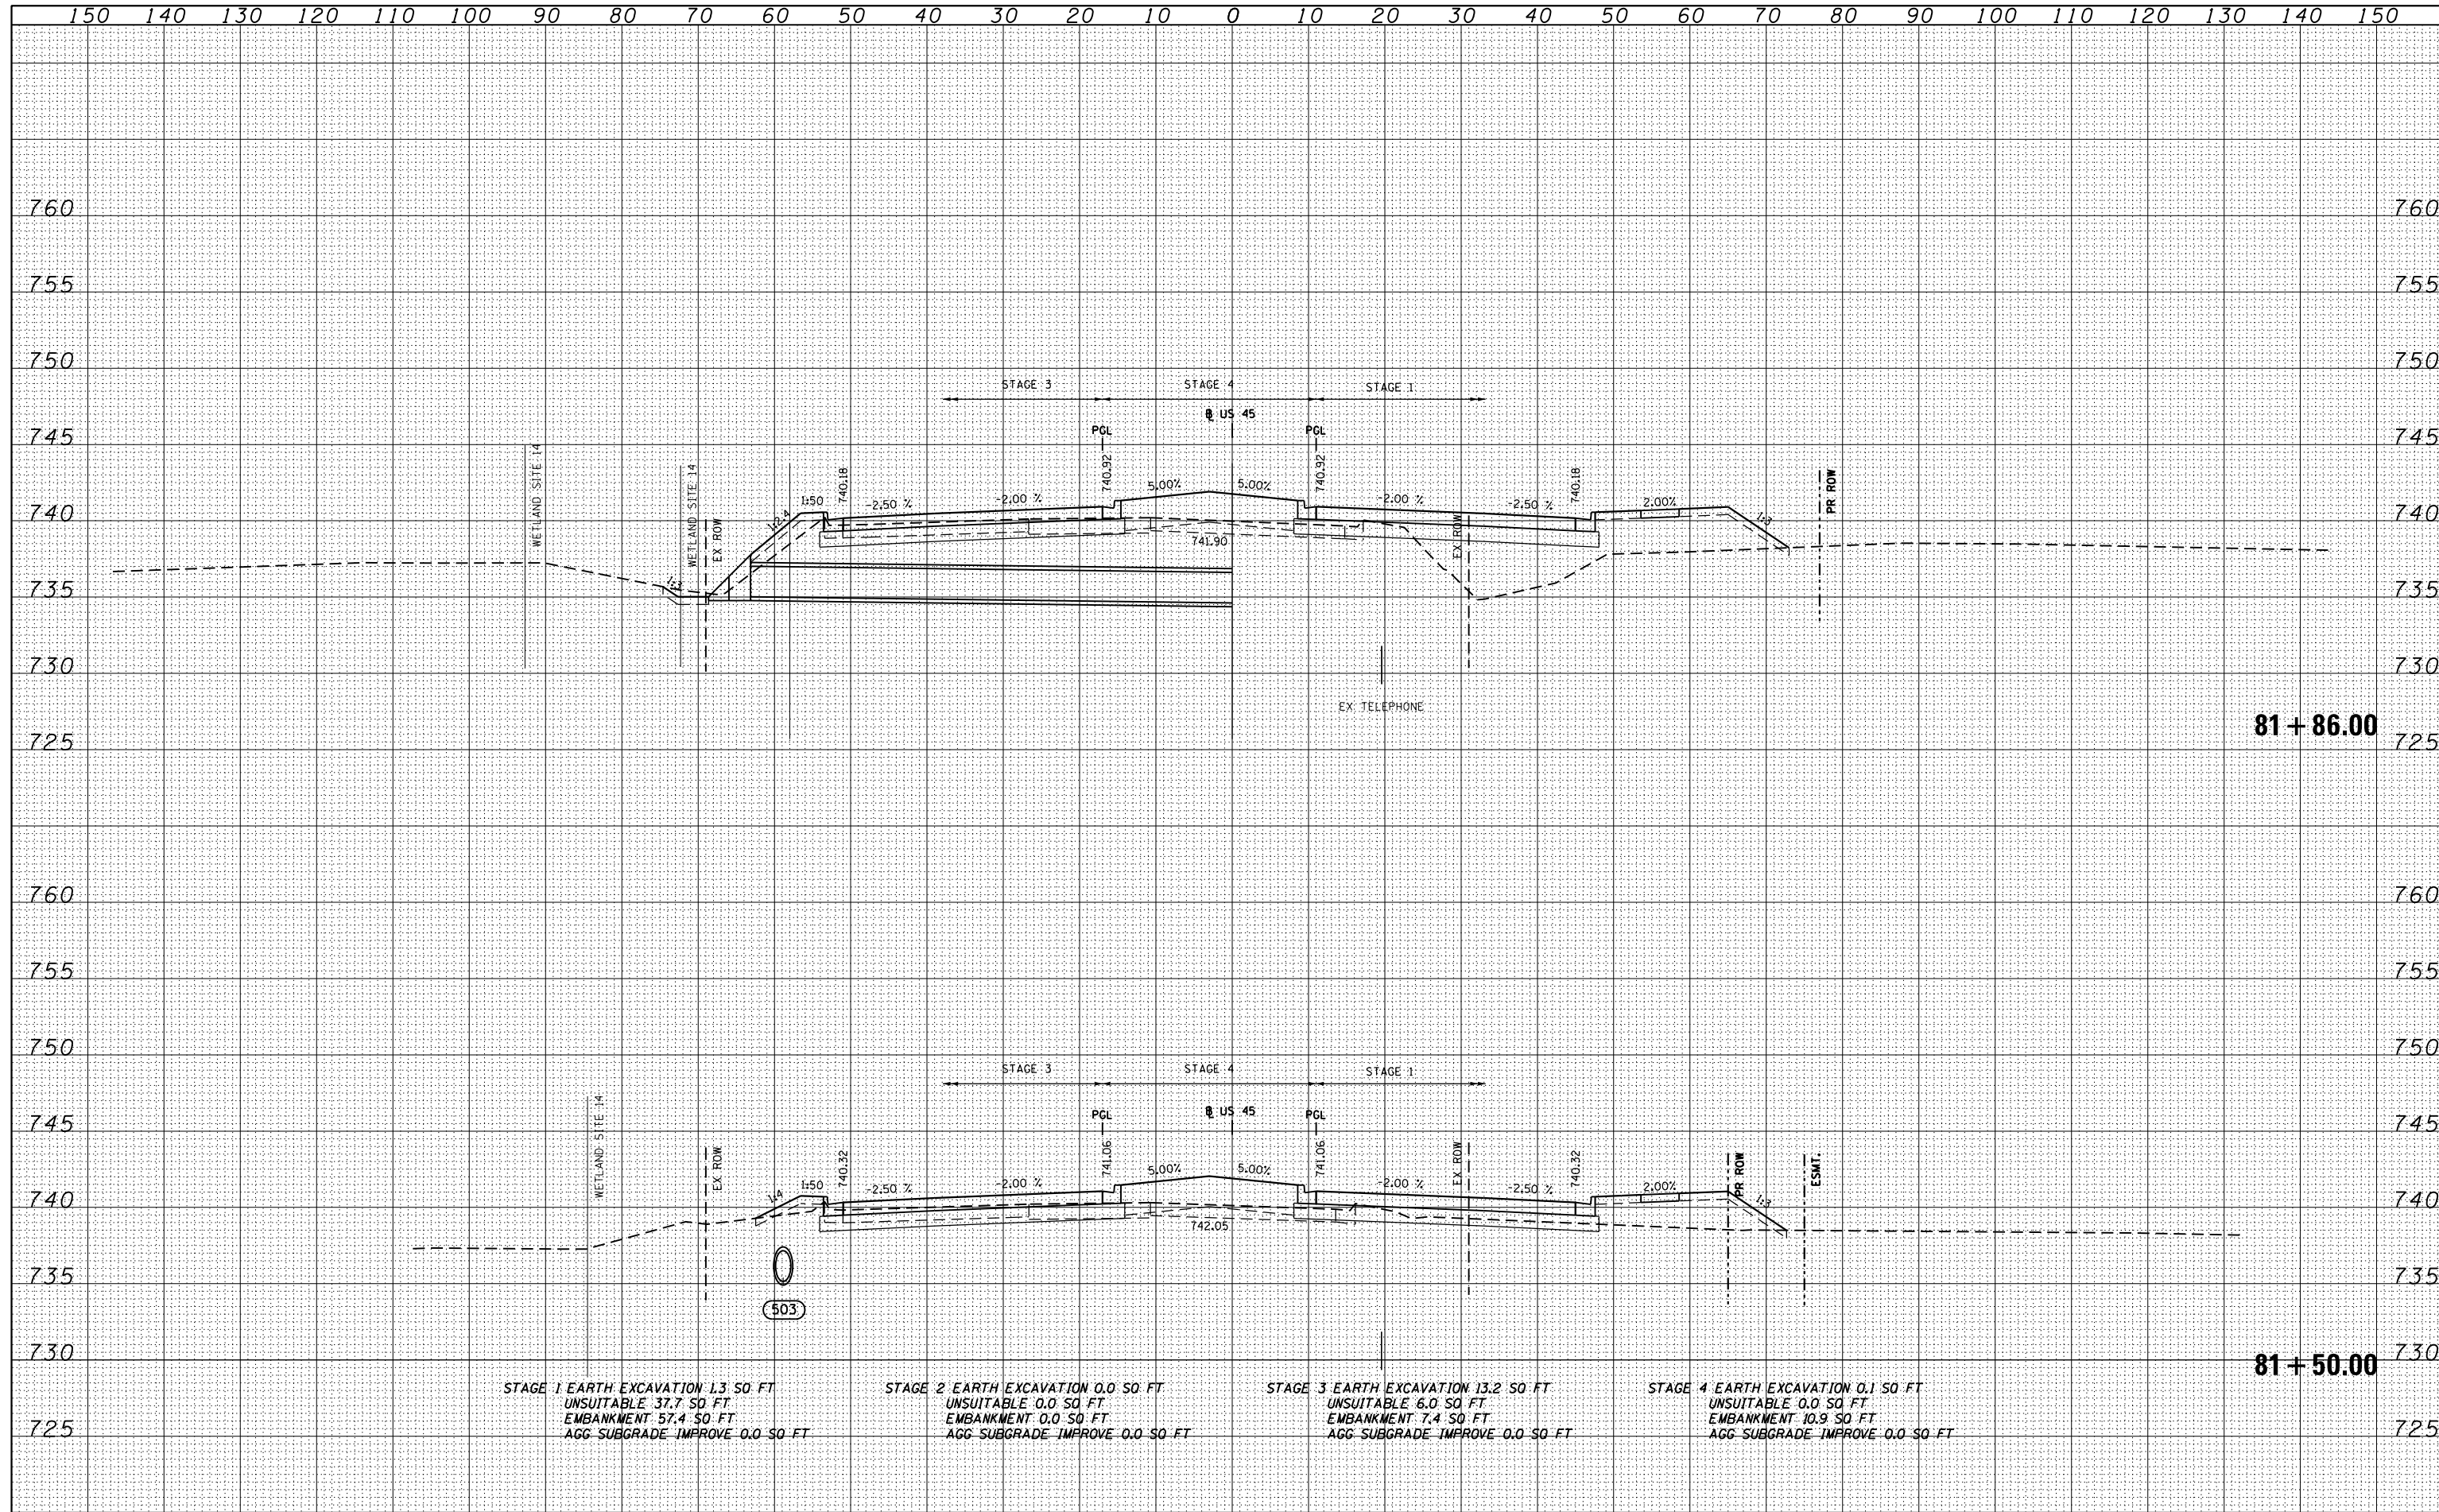

STAGE 1 EARTH EXCAVATION 1.3 SQ FT  
 UNSUITABLE 37.7 SQ FT  
 EMBANKMENT 57.4 SQ FT  
 AGG SUBGRADE IMPROVE 0.0 SQ FT

STAGE 2 EARTH EXCAVATION 0.0 SQ FT  
 UNSUITABLE 0.0 SQ FT  
 EMBANKMENT 0.0 SQ FT  
 AGG SUBGRADE IMPROVE 0.0 SQ FT

STAGE 3 EARTH EXCAVATION 13.2 SQ FT  
 UNSUITABLE 6.0 SQ FT  
 EMBANKMENT 7.4 SQ FT  
 AGG SUBGRADE IMPROVE 0.0 SQ FT

STAGE 4 EARTH EXCAVATION 0.1 SQ FT  
 UNSUITABLE 0.0 SQ FT  
 EMBANKMENT 10.9 SQ FT  
 AGG SUBGRADE IMPROVE 0.0 SQ FT

FILE NAME = D160F05-SHT-XSST01.dgn	USER NAME = Anthony.Plutz	DESIGNED - BFH	REVISD -	<b>STATE OF ILLINOIS</b> <b>DEPARTMENT OF TRANSPORTATION</b>	<b>US 45 CROSS SECTIONS</b> SCALE: 1"=10'H; 1"=5'V SHEET NO. 61 OF 147 SHEETS STA. 81+50.00 TO STA. 81+86.00			F.A.P. RTE. 330	SECTION 103R-3	COUNTY COOK	TOTAL SHEETS 932	SHEET NO. 798
PLOT SCALE = 20.0000" / in.	CHECKED - EUG	REVISD -	<b>XS-US45-61</b>					CONTRACT NO. 60F05				
PLOT DATE = 3/9/2013	DATE - 03/13/13	REVISD -	ILLINOIS FED. AID PROJECT									