


DATE	
BY	
FINISHED SURVEY	
PLOTTED	
TEMPLATE	
NOTE BOOK	
AREAS CHECKED	

DATE	
BY	
ORIGINAL SURVEY	
PLOTTED	
TEMPLATE	
NOTE BOOK	
AREAS CHECKED	

100 SWACKER DR.
 CHICAGO, IL 60606
 TEL (312) 939-4000
 FAX (312) 939-4198

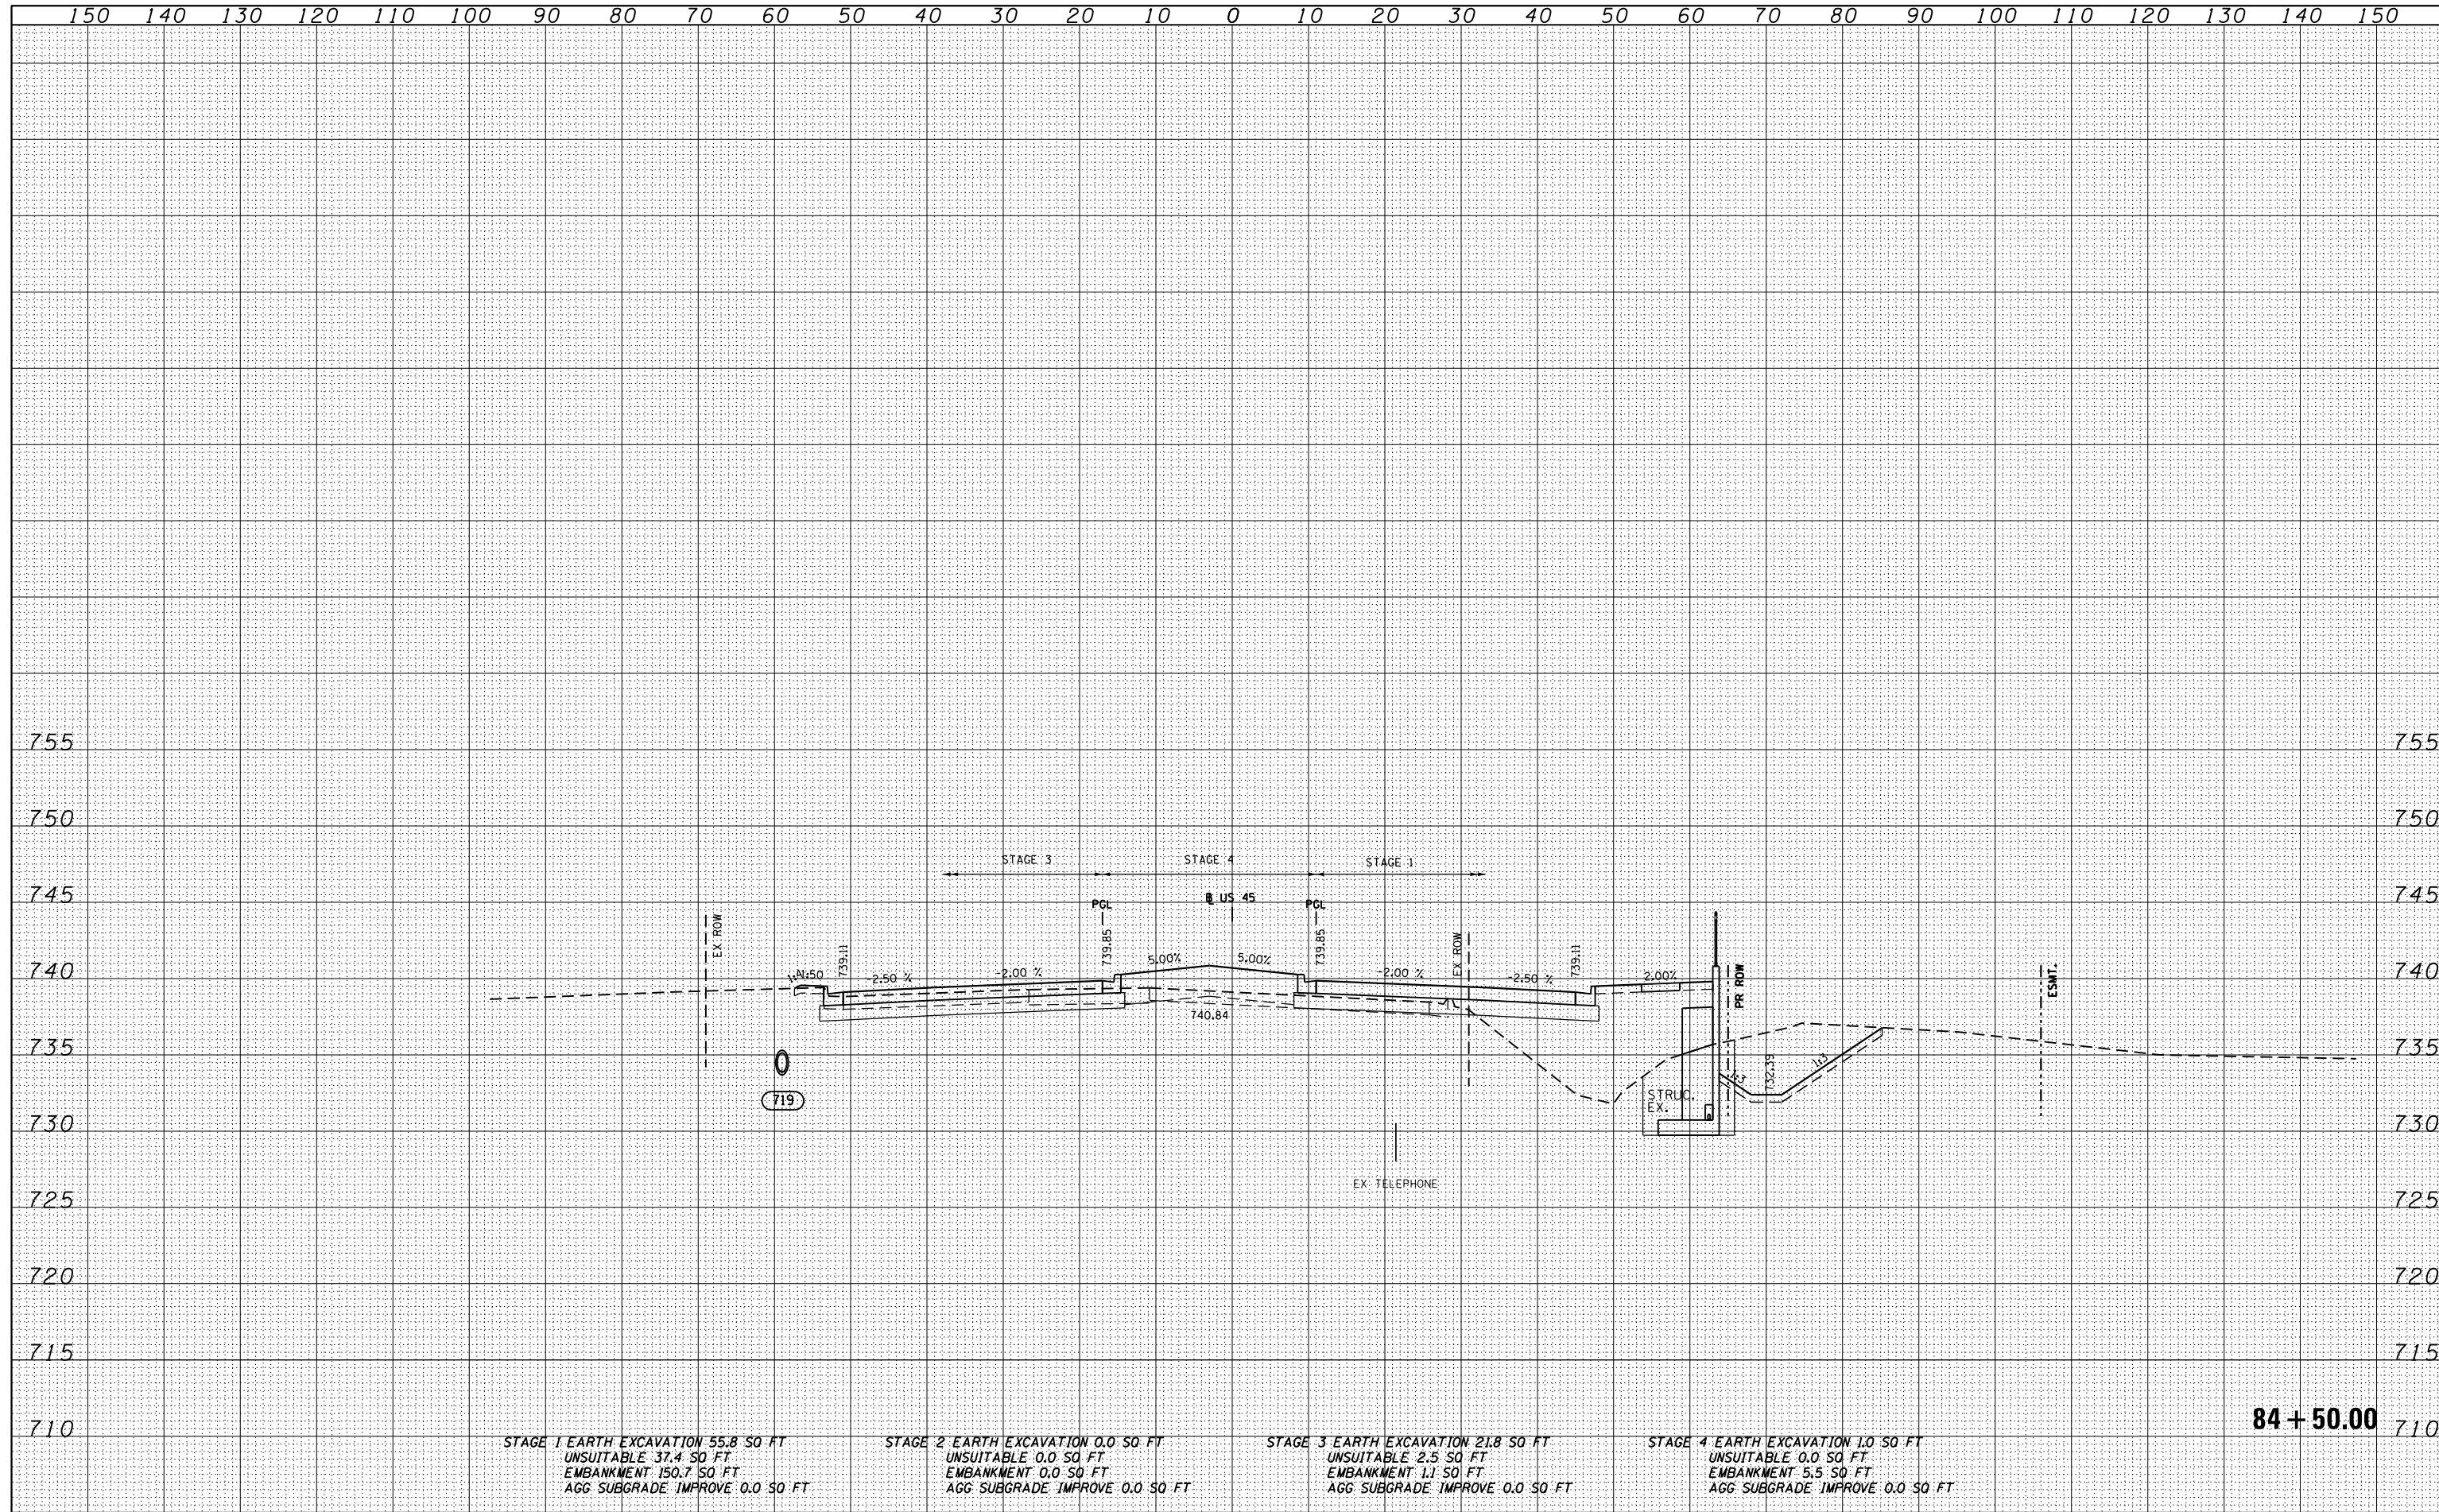

STAGE 1 EARTH EXCAVATION 55.8 SQ FT
 UNSUITABLE 37.4 SQ FT
 EMBANKMENT 150.7 SQ FT
 AGG. SUBGRADE IMPROVE 0.0 SQ FT

STAGE 2 EARTH EXCAVATION 0.0 SQ FT
 UNSUITABLE 0.0 SQ FT
 EMBANKMENT 0.0 SQ FT
 AGG. SUBGRADE IMPROVE 0.0 SQ FT

STAGE 3 EARTH EXCAVATION 21.8 SQ FT
 UNSUITABLE 2.5 SQ FT
 EMBANKMENT 1.1 SQ FT
 AGG. SUBGRADE IMPROVE 0.0 SQ FT

STAGE 4 EARTH EXCAVATION 1.0 SQ FT
 UNSUITABLE 0.0 SQ FT
 EMBANKMENT 5.5 SQ FT
 AGG. SUBGRADE IMPROVE 0.0 SQ FT

84 + 50.00 710

FILE NAME = D160F05-SHT-XSST01.dgn	USER NAME = Anthony.Plutz	DESIGNED - BFH	REVISIED -	STATE OF ILLINOIS DEPARTMENT OF TRANSPORTATION	US 45 CROSS SECTIONS SCALE: 1"=10'H; 1"=5'V SHEET NO. 65 OF 147 SHEETS STA. 84+50.00 TO STA. 84+50.00			F.A.P. RTE. 330	SECTION 103R-3	COUNTY COOK	TOTAL SHEETS 932	SHEET NO. 802
	PLOT SCALE = 20.0000' / in.	CHECKED - E.JG	REVISIED -					XS-US45-65		CONTRACT NO. 60F05		
	PLOT DATE = 3/9/2013	DATE - 03/13/13	REVISIED -					ILLINOIS FED. AID PROJECT				