


BY: _____ DATE: _____
 SURVEYED _____
 PLOTTED _____
 TEMPLATE _____
 NOTE BOOK _____
 AREAS CHECKED _____
 NO. _____

BY: _____ DATE: _____
 SURVEYED _____
 PLOTTED _____
 TEMPLATE _____
 NOTE BOOK _____
 AREAS CHECKED _____
 NO. _____

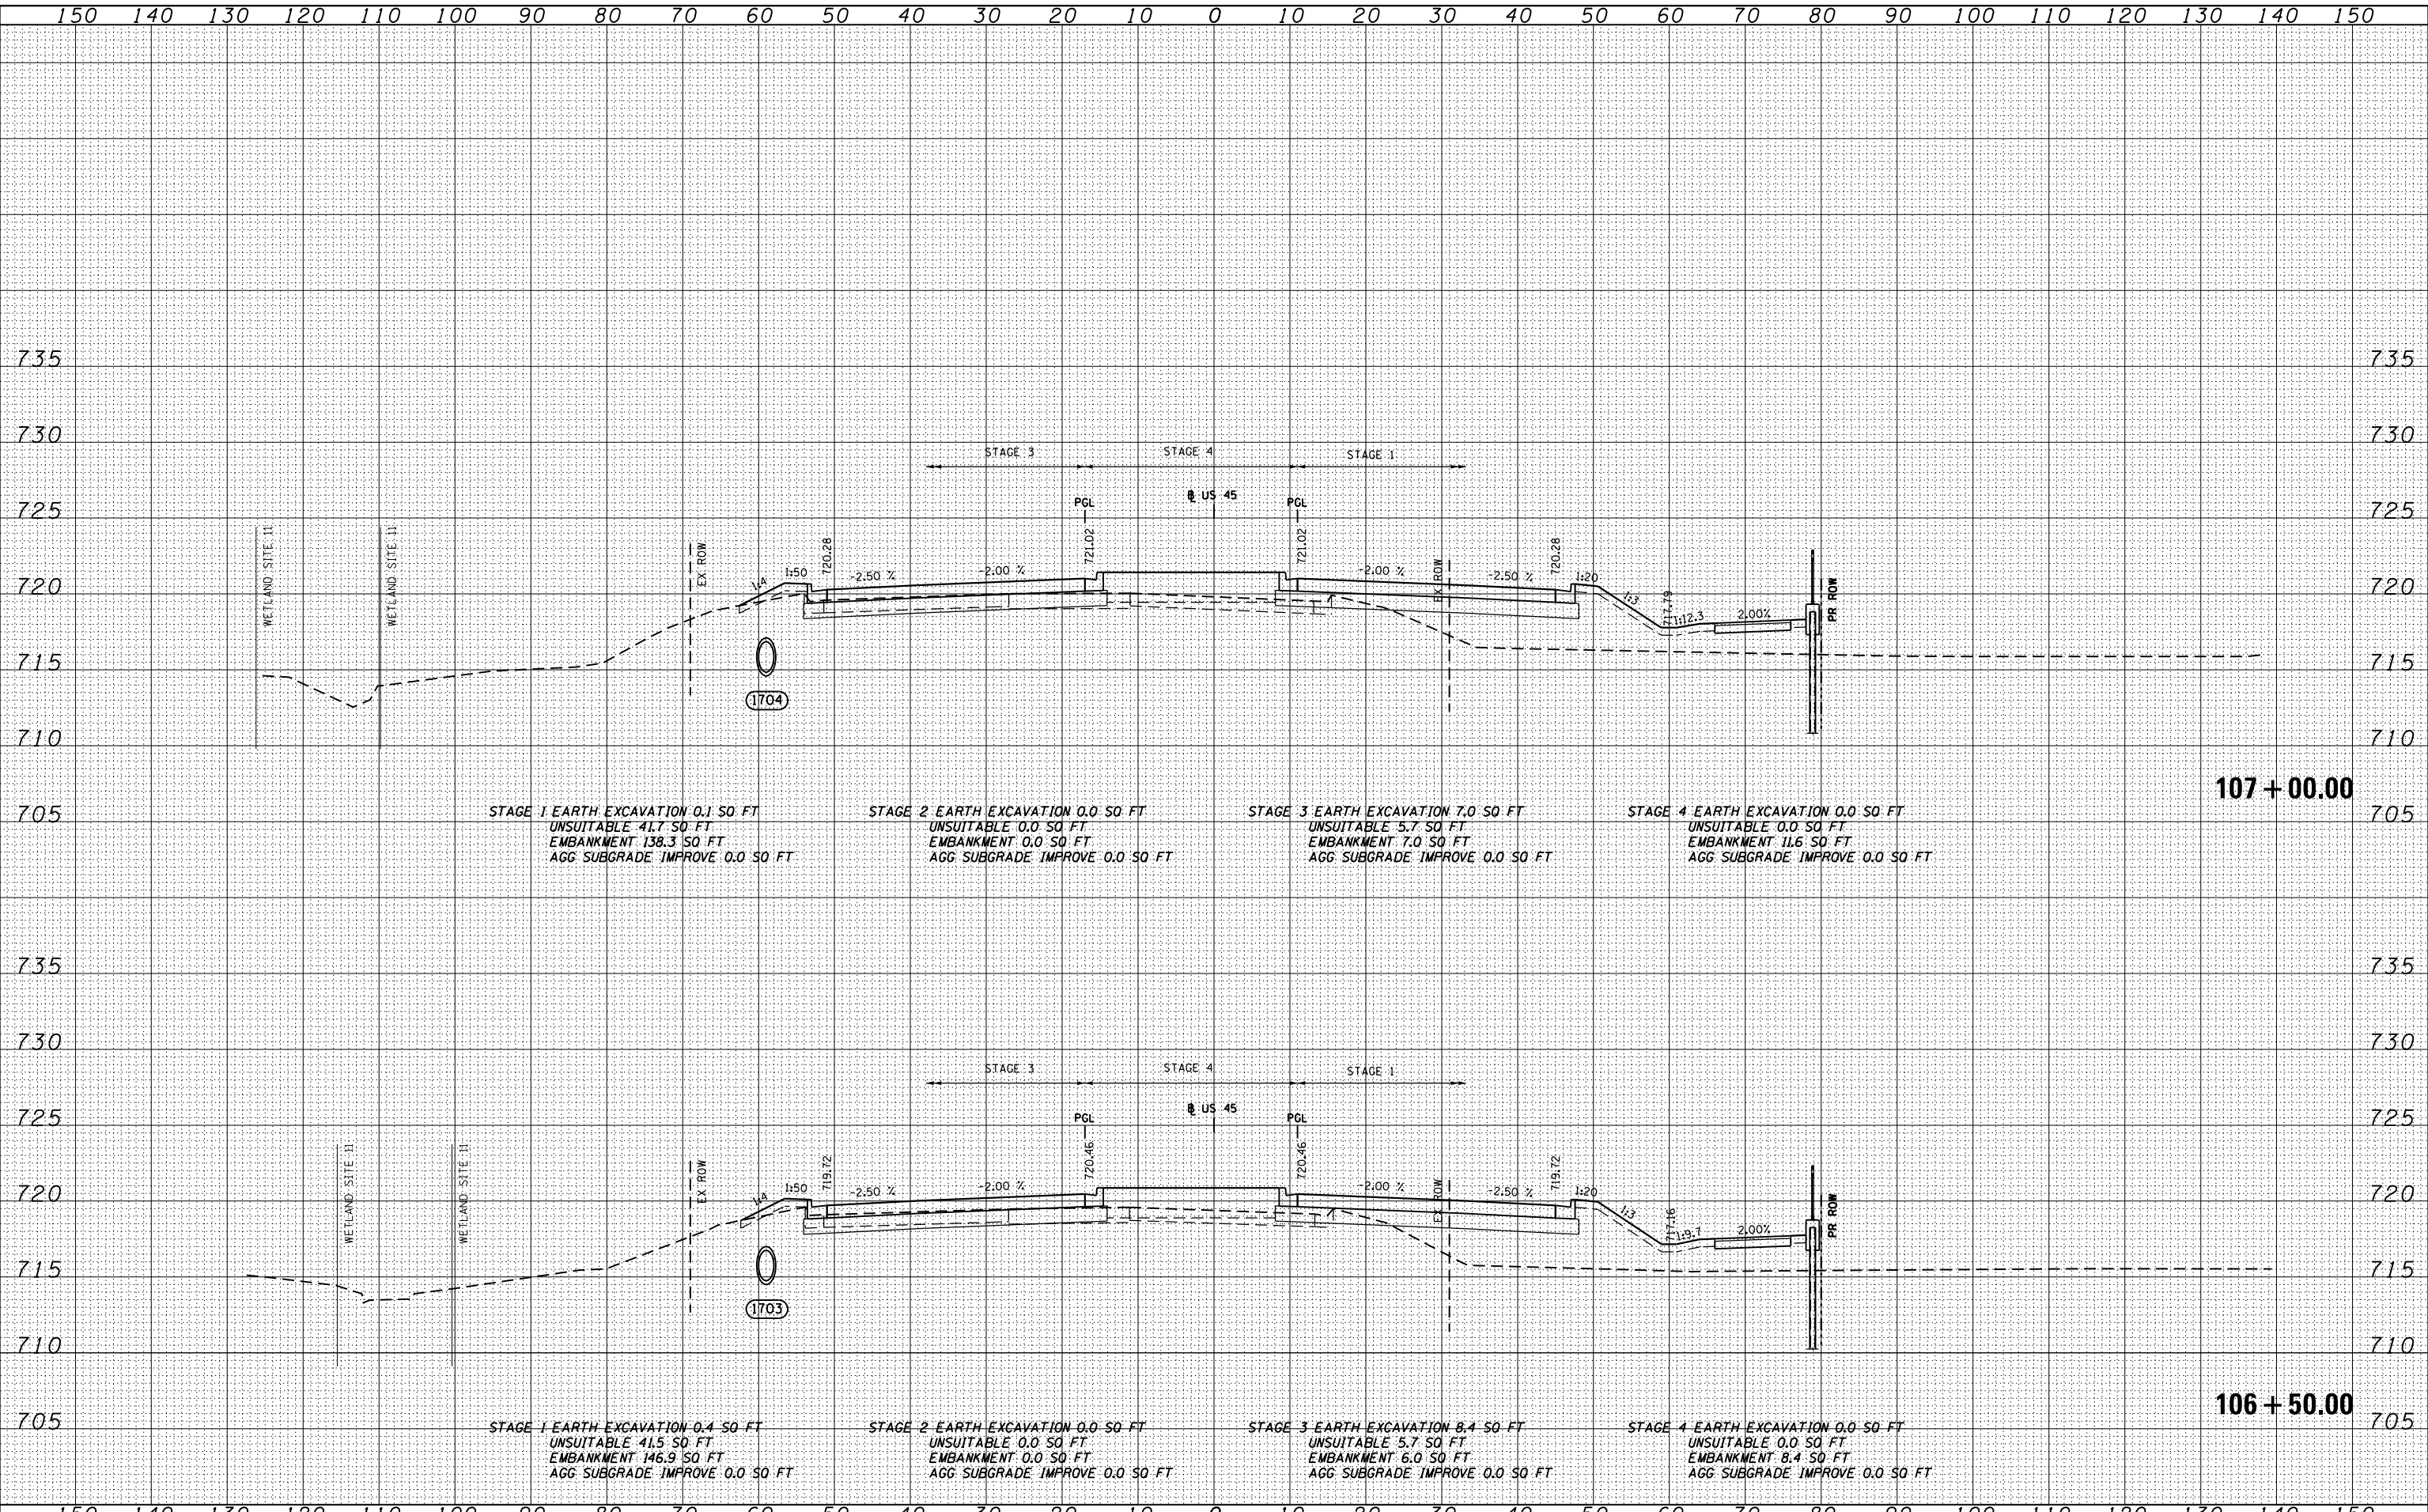

100 SWACKER DR.
 SUITE 300
 CHICAGO, IL 60606
 TEL 312/939-1000
 FAX 312/939-4199



FILE NAME : D160F05-SHT-XSSHT01.dgn	USER NAME : Anthony.Plutz	DESIGNED - BFH	REvised -	STATE OF ILLINOIS DEPARTMENT OF TRANSPORTATION	US 55 CROSS SECTIONS	F.A.P. RFE. 330	SECTION 103R-3	COUNTY COOK	TOTAL SHEETS 932	SHEET NO. 824	
PLOT SCALE = 20.0000 "/in.	CHECKED - E.JG	REvised -	SCALE: 1"=10'H, 1"=5' V			SHEET NO. 87 OF 147 SHEETS	STA. 106+50.00 TO STA. 107+00.00	XS-US45-87		CONTRACT NO. 60F05	
PLOT DATE = 3/9/2013	DATE - 03/13/13	REvised -	ILLINOIS FED. AID PROJECT								