


DATE	
BY	
FINAL SURVEY	
NOTE BOOK NO.	
AREAS CHECKED	

DATE	
BY	
ORIGINAL SURVEY	
NOTE BOOK NO.	
AREAS CHECKED	

100 S. WACKER DR.  
CHICAGO, IL 60606  
TEL (312) 939-4000  
FAX (312) 939-4198

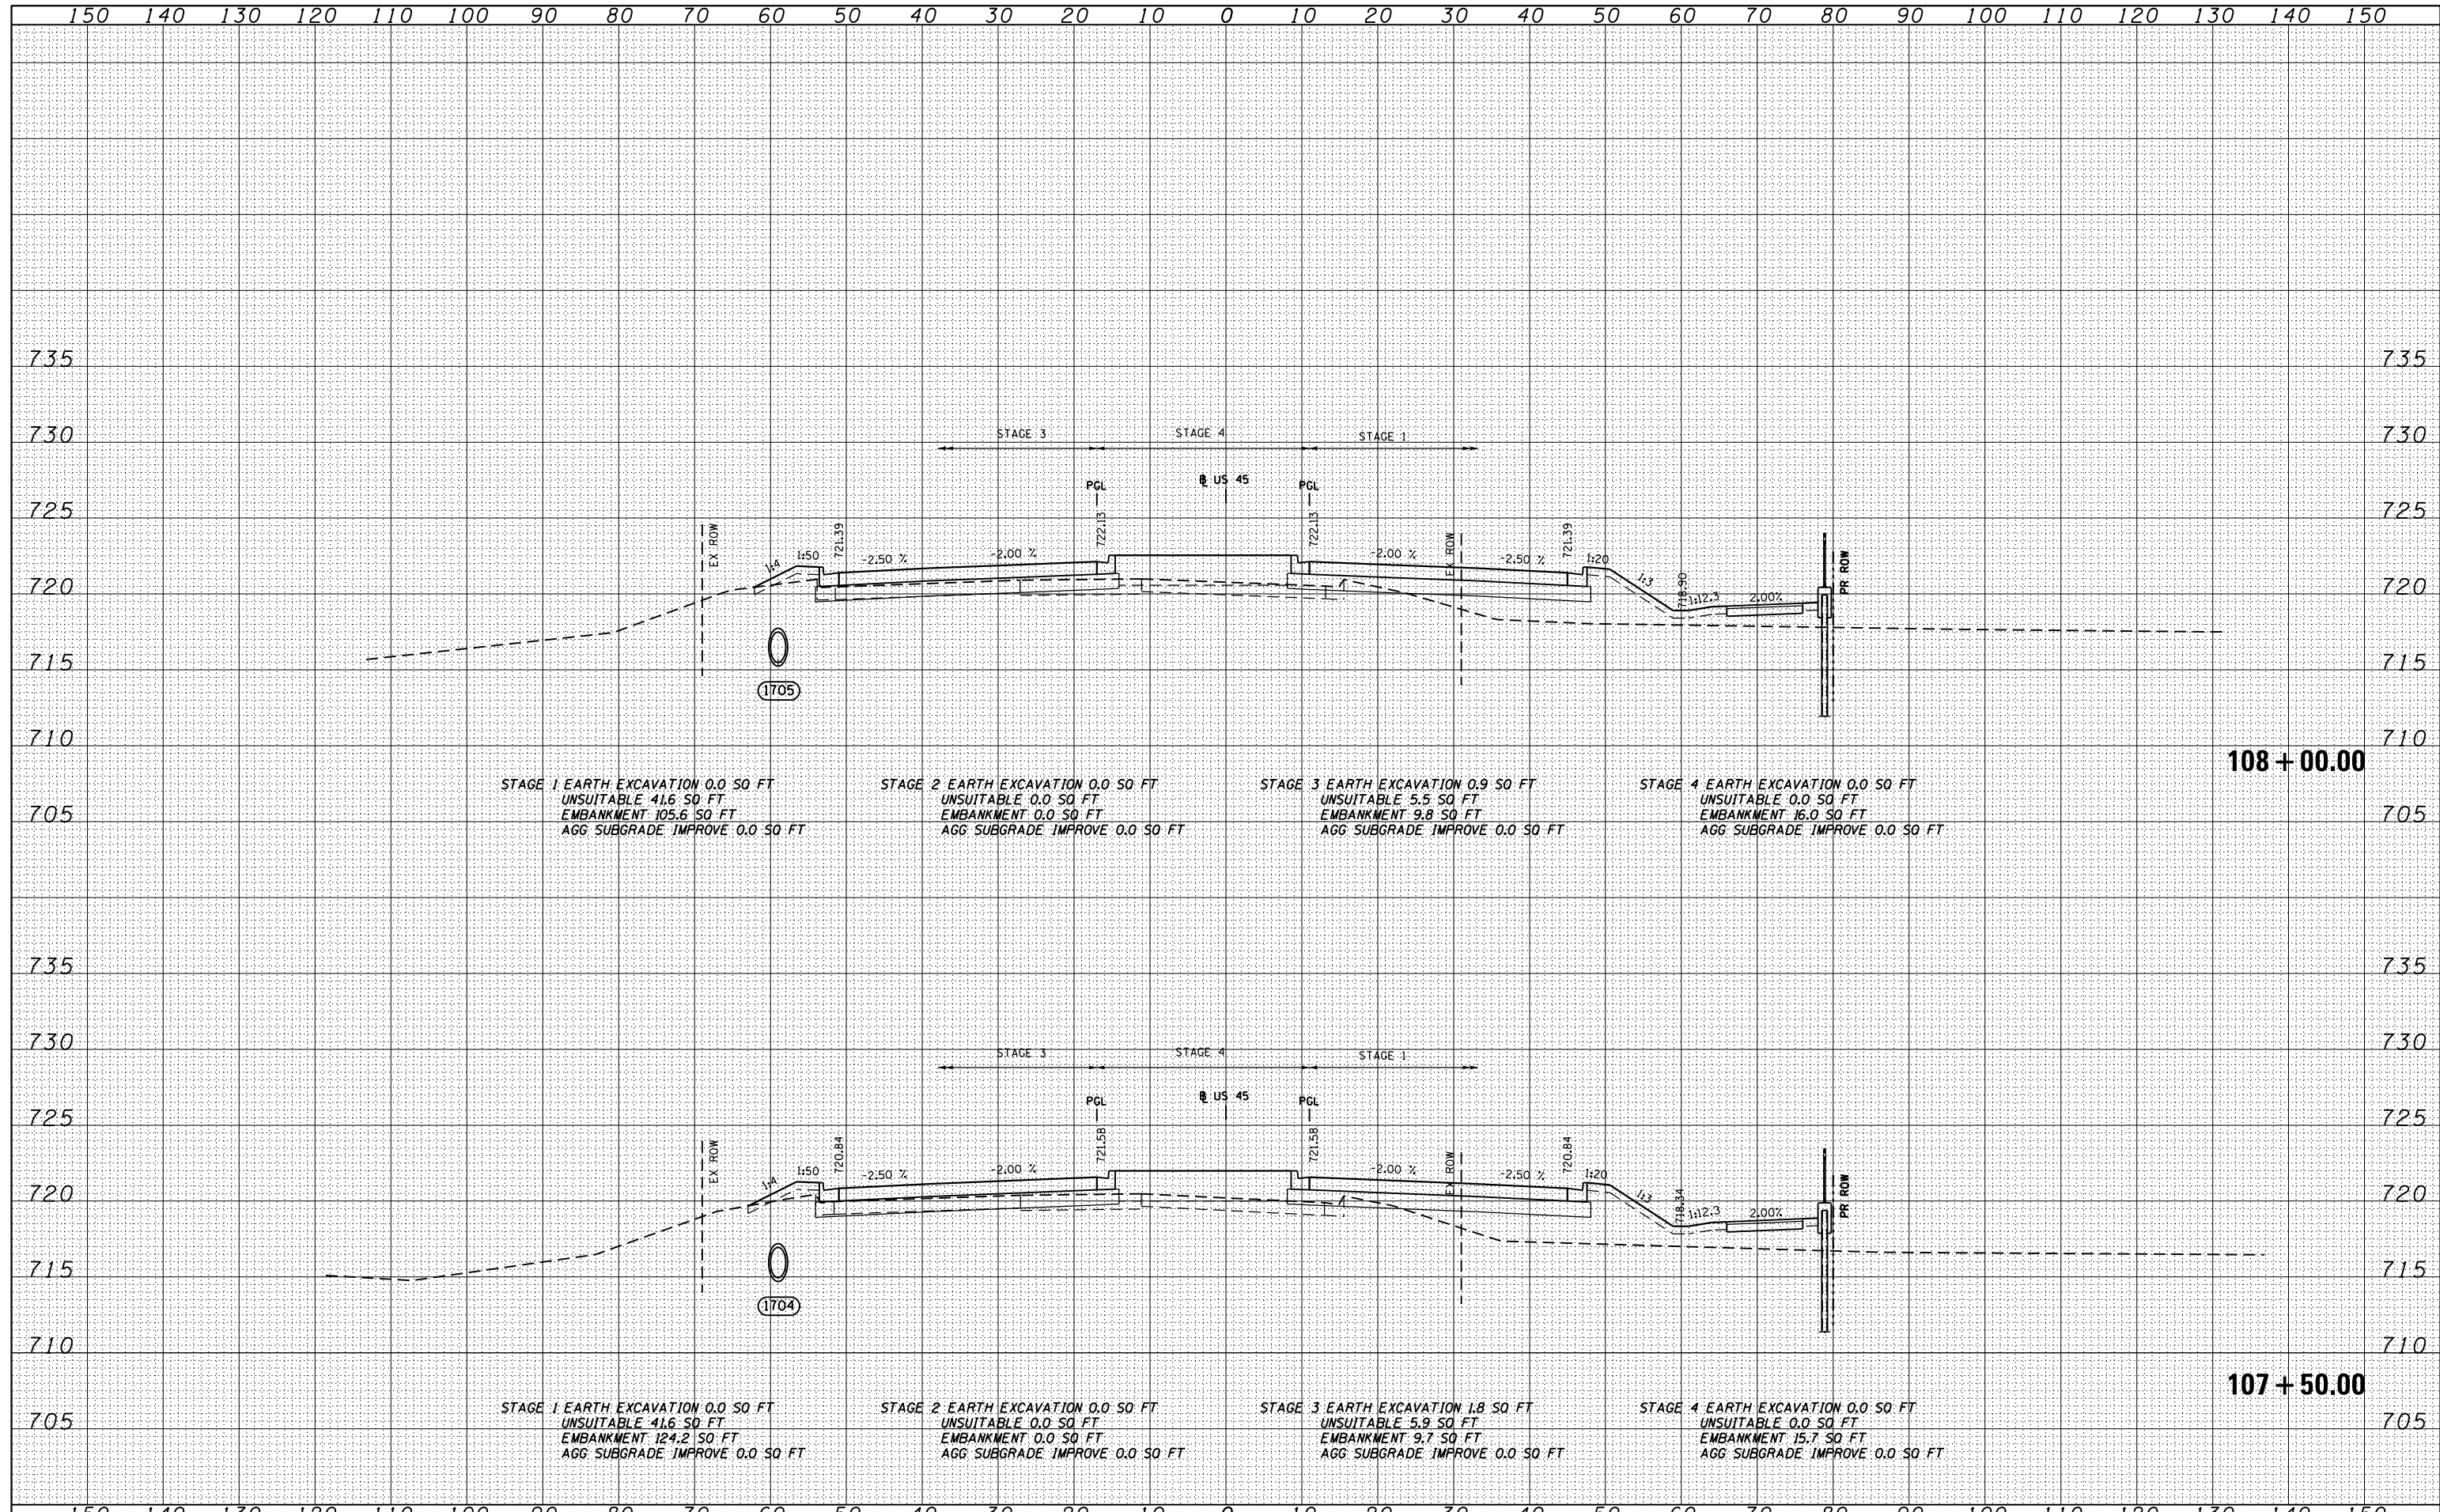

STAGE 1 EARTH EXCAVATION 0.0 SQ FT  
UNSUITABLE 41.6 SQ FT  
EMBANKMENT 105.6 SQ FT  
AGG. SUBGRADE IMPROVE 0.0 SQ FT

STAGE 2 EARTH EXCAVATION 0.0 SQ FT  
UNSUITABLE 0.0 SQ FT  
EMBANKMENT 0.0 SQ FT  
AGG. SUBGRADE IMPROVE 0.0 SQ FT

STAGE 3 EARTH EXCAVATION 0.9 SQ FT  
UNSUITABLE 5.5 SQ FT  
EMBANKMENT 9.8 SQ FT  
AGG. SUBGRADE IMPROVE 0.0 SQ FT

STAGE 4 EARTH EXCAVATION 0.0 SQ FT  
UNSUITABLE 0.0 SQ FT  
EMBANKMENT 16.0 SQ FT  
AGG. SUBGRADE IMPROVE 0.0 SQ FT

STAGE 1 EARTH EXCAVATION 0.0 SQ FT  
UNSUITABLE 41.6 SQ FT  
EMBANKMENT 124.2 SQ FT  
AGG. SUBGRADE IMPROVE 0.0 SQ FT

STAGE 2 EARTH EXCAVATION 0.0 SQ FT  
UNSUITABLE 0.0 SQ FT  
EMBANKMENT 0.0 SQ FT  
AGG. SUBGRADE IMPROVE 0.0 SQ FT

STAGE 3 EARTH EXCAVATION 1.8 SQ FT  
UNSUITABLE 5.9 SQ FT  
EMBANKMENT 9.7 SQ FT  
AGG. SUBGRADE IMPROVE 0.0 SQ FT

STAGE 4 EARTH EXCAVATION 0.0 SQ FT  
UNSUITABLE 0.0 SQ FT  
EMBANKMENT 15.7 SQ FT  
AGG. SUBGRADE IMPROVE 0.0 SQ FT

FILE NAME = D160F05-SHT-XSSHT01.dgn	USER NAME = Anthony.Plutz	DESIGNED - BFH	REVISED -	<b>STATE OF ILLINOIS DEPARTMENT OF TRANSPORTATION</b>	<b>US 45 CROSS SECTIONS</b>			F.A.P. RTE. 330	SECTION 103R-3	COUNTY COOK	TOTAL SHEETS 932	SHEET NO. 825
PLOT SCALE = 20.0000' / in.	CHECKED - EJG	REVISED -	SCALE: 1"=10'H; 1"=5'V		SHEET NO. 88 OF 147 SHEETS			CONTRACT NO. 60F05				
PLOT DATE = 3/9/2013	DATE - 03/13/13	REVISED -	STA. 107+50.00 TO STA. 108+00.00			ILLINOIS FED. AID PROJECT						