


DATE	
BY	
SURVEYED	
PLOTTED	
TEMPLATE	
AREAS	
CHECKED	
NO.	
FINAL SURVEY	
NOTE BOOK	
NO.	

DATE	
BY	
SURVEYED	
PLOTTED	
TEMPLATE	
AREAS	
CHECKED	
NO.	
ORIGINAL SURVEY	
NOTE BOOK	
NO.	

RO. SWACKER DR.
300
CHICAGO, IL 60606
TEL 312/939-4000
FAX 312/939-4198

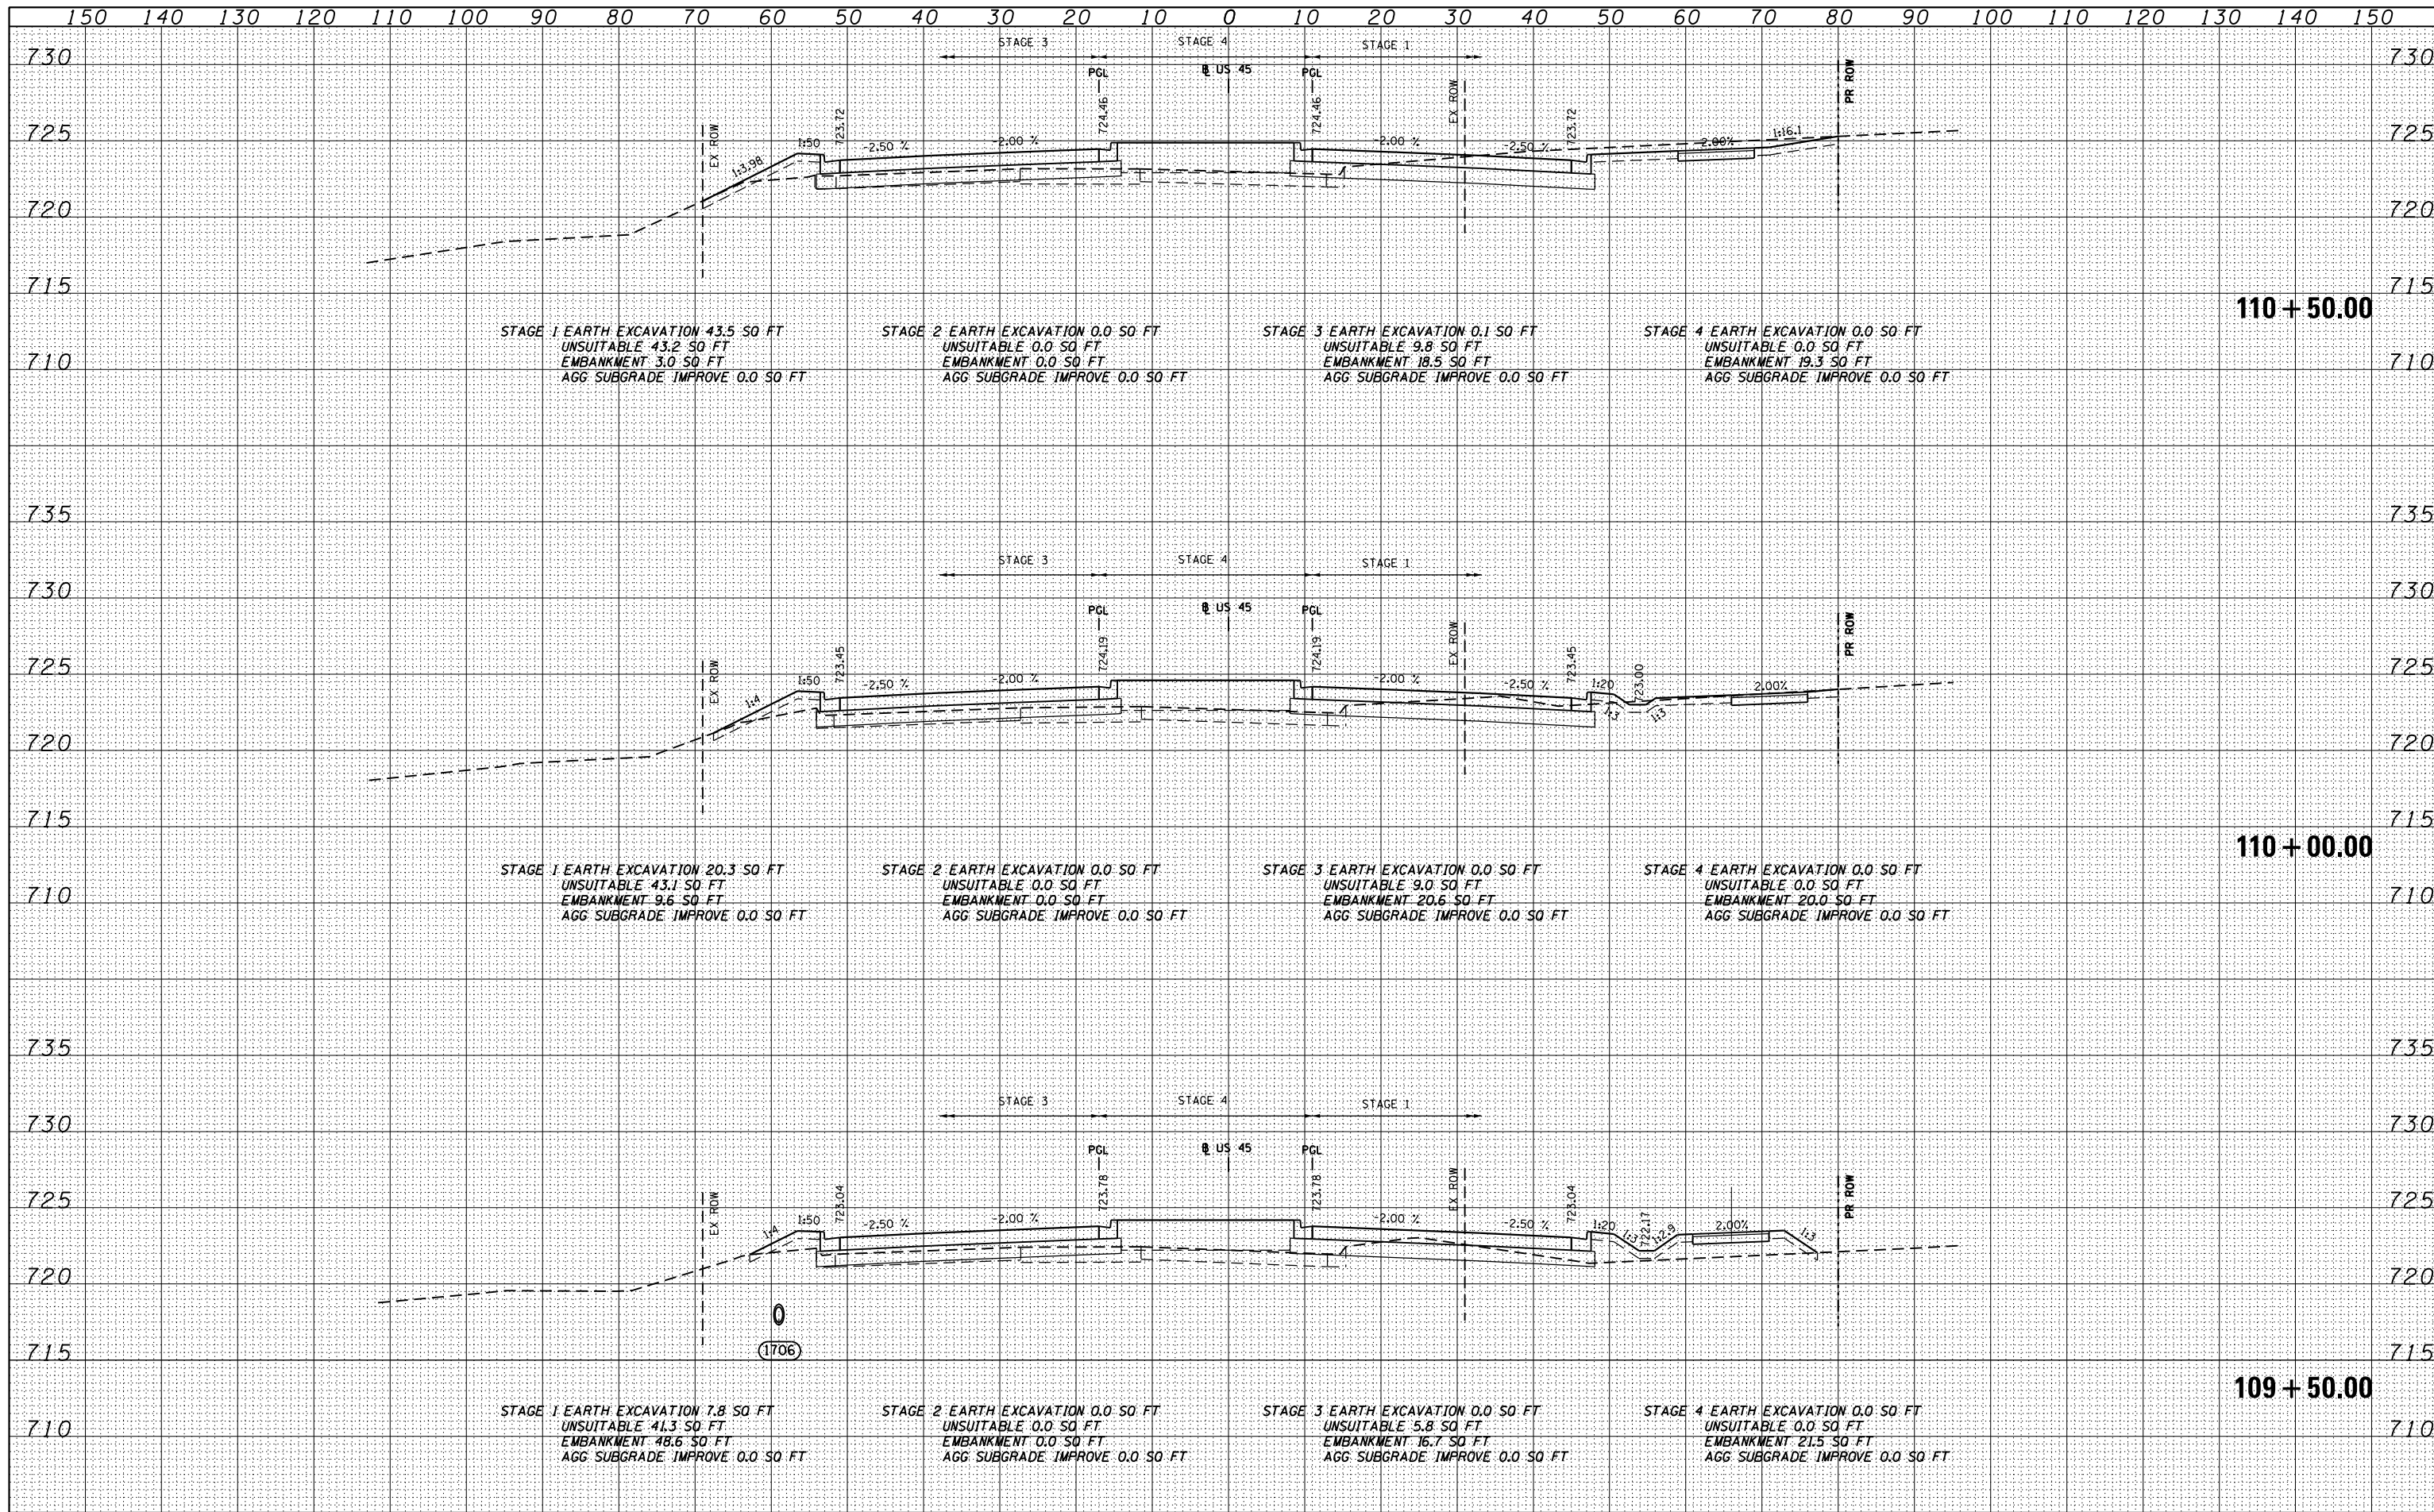

FILE NAME = D160F05-SHT-XSST01.dgn	USER NAME = Anthony.Plutz	DESIGNED - BFH	REVISD -	STATE OF ILLINOIS DEPARTMENT OF TRANSPORTATION US 55 CROSS SECTIONS SCALE: 1"=10'H 1/2"=5' V SHEET NO. 90 OF 147 SHEETS STA. 109+50.00 TO STA. 110+50.00	F.A.P. RTE. 330	SECTION 103R-3	COUNTY COOK	TOTAL SHEETS 932	SHEET NO. 827
PLOT SCALE = 20.0000" / in.	CHECKED - EJG	REVISD -	XS-US45-90 CONTRACT NO. 60F05		ILLINOIS FED. AID PROJECT				
PLOT DATE = 3/9/2013	DATE - 03/13/13	REVISD -							