


DATE	
BY	
SURVEYED	
PLOTTED	
TEMPLATE	
AREAS	
CHECKED	
NO.	

DATE	
BY	
SURVEYED	
PLOTTED	
TEMPLATE	
AREAS	
CHECKED	
NO.	

100 S. WACKER DR.
 CHICAGO, IL 60606
 TEL 312/939-4000
 FAX 312/939-4098

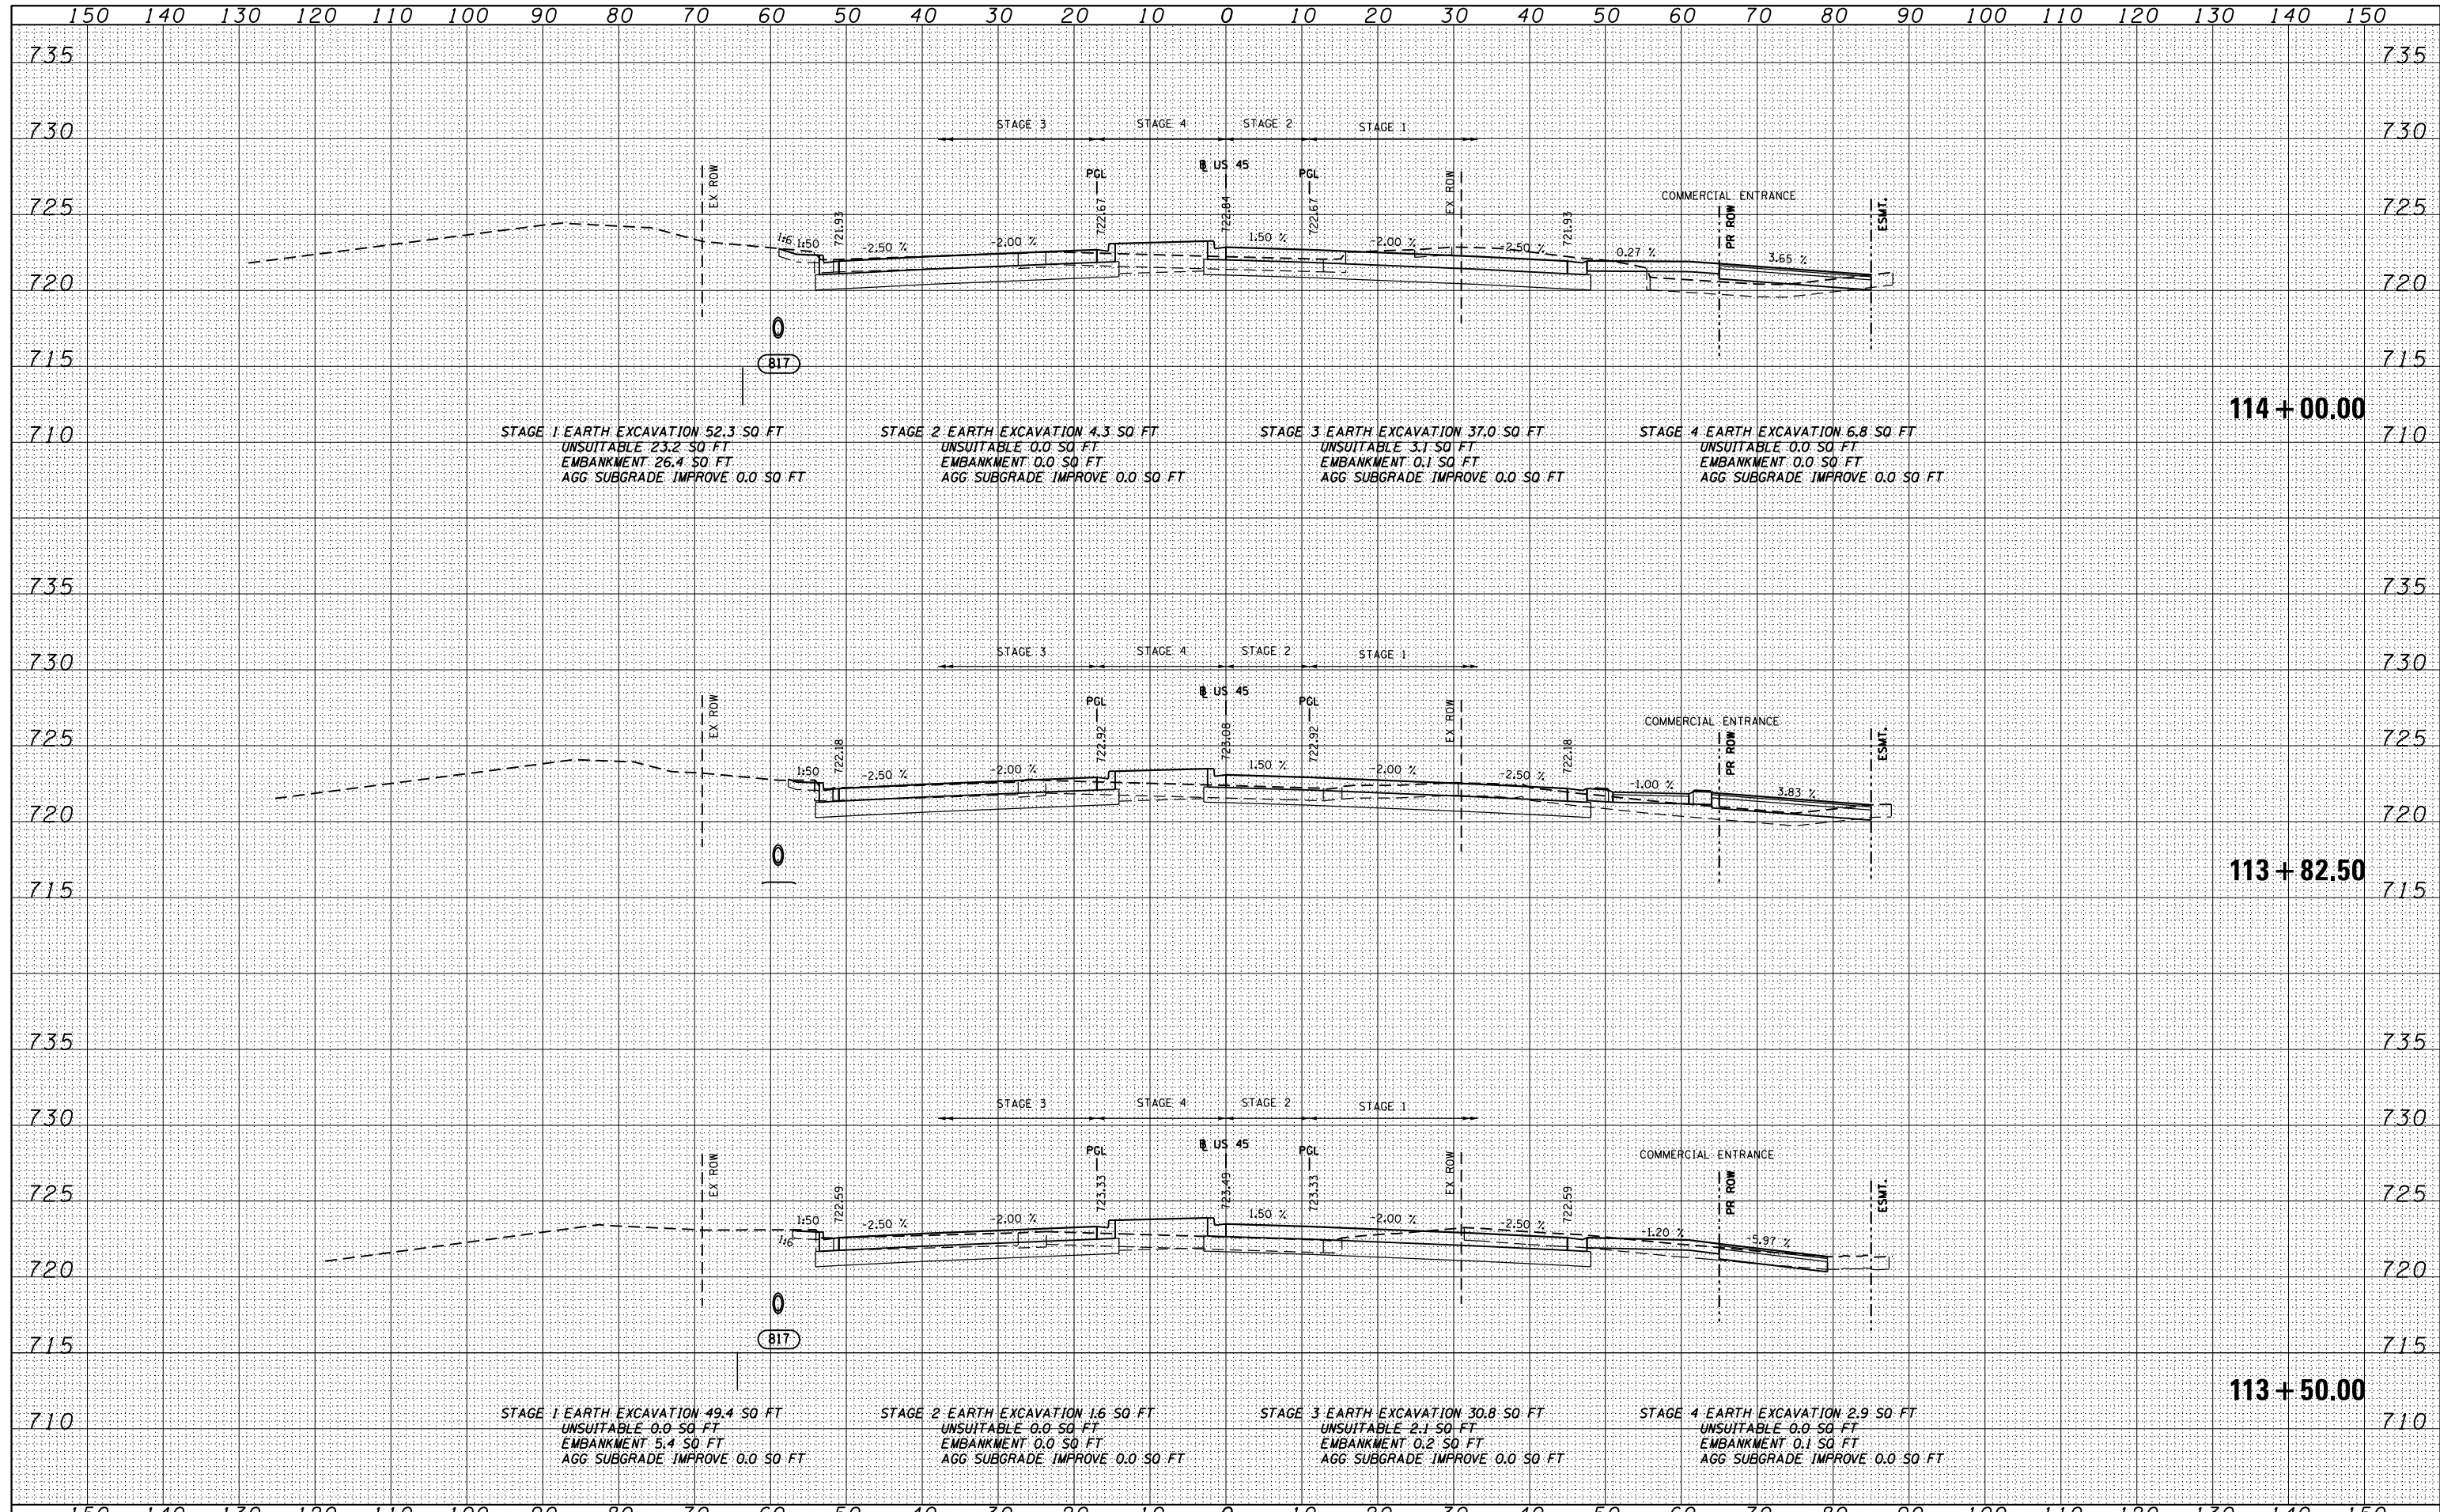

FILE NAME = D160F05-SHT-XSST01.dgn	USER NAME = Anthony.Plutz	DESIGNED - BFH	REVISD -	STATE OF ILLINOIS DEPARTMENT OF TRANSPORTATION	US 54 CROSS SECTIONS			F.A.P. RTE. 330	SECTION 103R-3	COUNTY COOK	TOTAL SHEETS 932	SHEET NO. 830
PLOT SCALE = 20.0000' / in.	CHECKED - EJG	REVISD -	SCALE: 1"=10'H; 1"=5'		SHEET NO. 93 OF 147 SHEETS	STA. 113+50.00	TO STA. 114+00.00	XS-US45-93		CONTRACT NO. 60F05	ILLINOIS FED. AID PROJECT	
PLOT DATE = 3/9/2013	DATE - 03/13/13	REVISD -										