


DATE	
BY	
FINISHED	
NO. 1	
NO. 2	
DATE	
BY	
FINISHED	
NO. 1	
NO. 2	
100 S. WACKER DR.
 CHICAGO, IL 60606
 TEL: (312) 939-1000
 FAX: (312) 939-4198

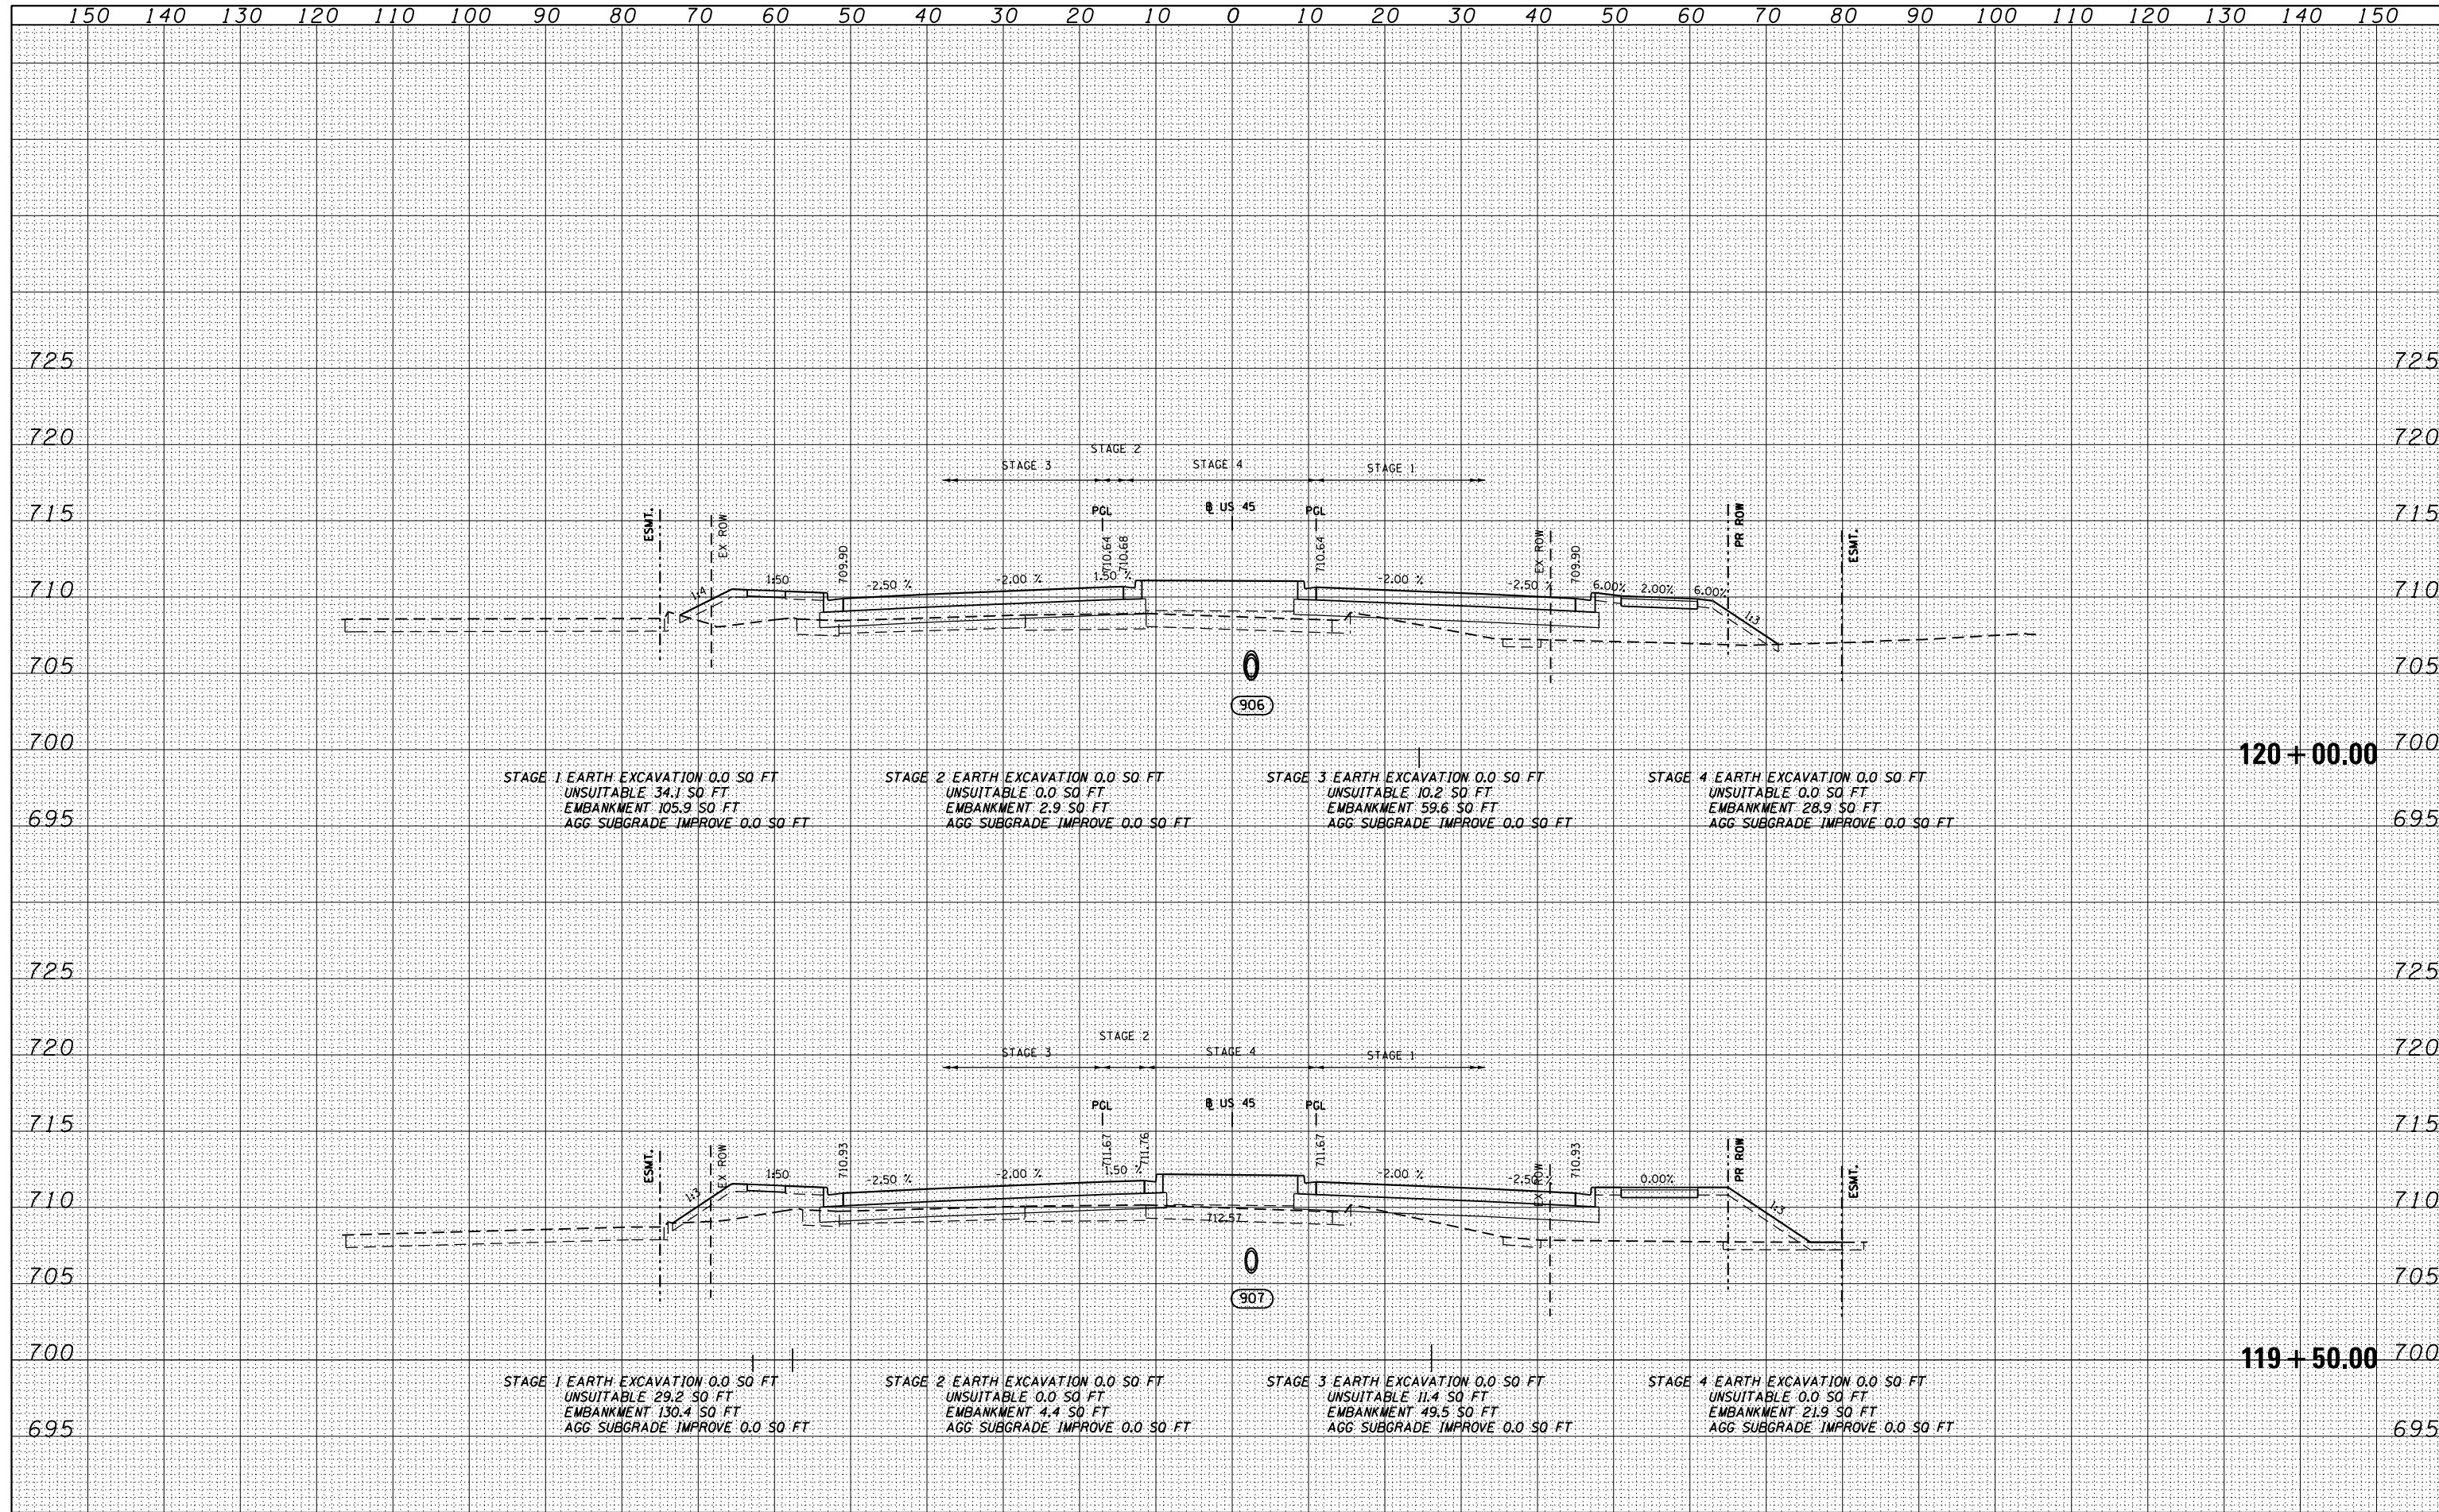

FILE NAME = D160F05-SHT-XSSHT01.dgn	USER NAME = Anthony.Plutz	DESIGNED - BFH	REVISD -	STATE OF ILLINOIS DEPARTMENT OF TRANSPORTATION US 55 CROSS SECTIONS SCALE: 1"=10'H; 1"=5' V SHEET NO. 98 OF 147 SHEETS STA. 119+50.00 TO STA. 120+00.00	F.A.P. RTE. 330	SECTION 103R-3	COUNTY COOK	TOTAL SHEETS 932	SHEET NO. 835	
		DRAWN - BFH	REVISD -		XS-US45-98		CONTRACT NO. 60F05			
		CHECKED - EJG	REVISD -		ILLINOIS FED. AID PROJECT					
		DATE - 03/13/13	REVISD -							