


DATE	
BY	
SURVEYED	
PLOTTED	
TEMPLATE	
AREAS	
CHECKED	
FINISH	
NO.	

DATE	
BY	
SURVEYED	
PLOTTED	
TEMPLATE	
AREAS	
CHECKED	
ORIGINAL	
NO.	

100 S. WACKER DR.
 CHICAGO, IL 60606
 TEL (312) 939-1000
 FAX (312) 939-4198

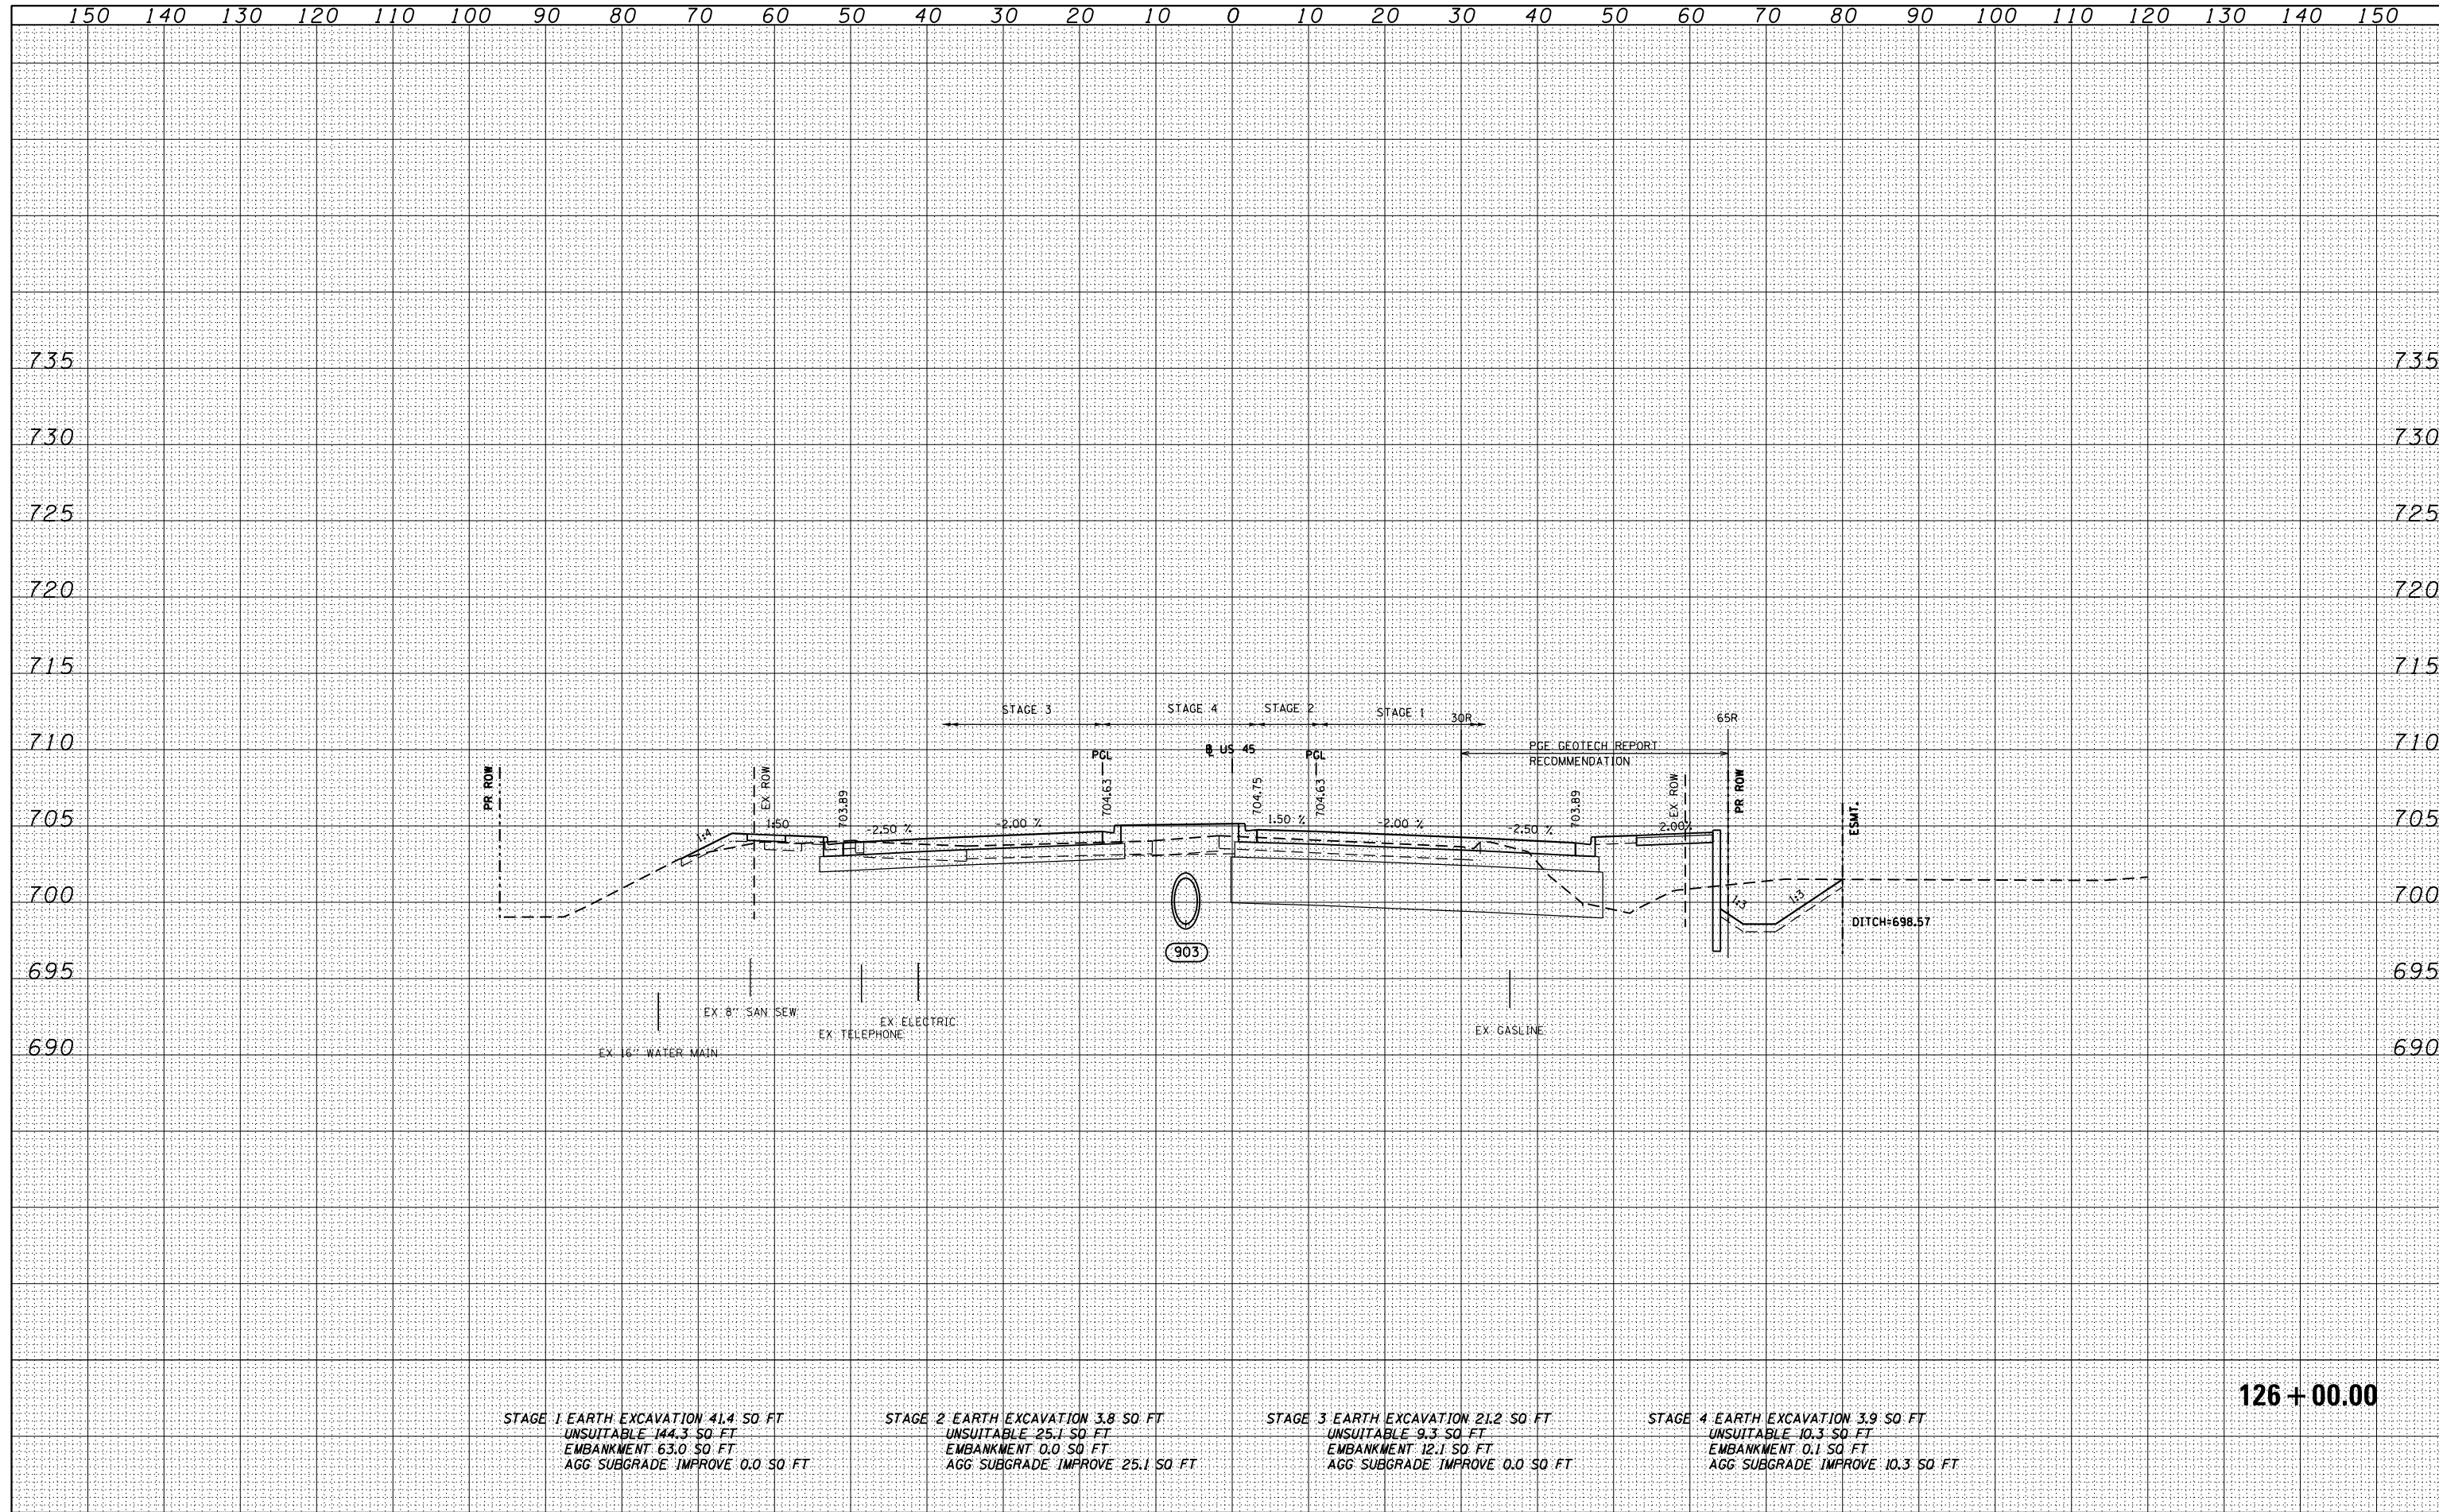

STAGE 1 EARTH EXCAVATION 41.4 SQ FT
 UNSUITABLE 144.3 SQ FT
 EMBANKMENT 63.0 SQ FT
 AGG SUBGRADE IMPROVE 0.0 SQ FT

STAGE 2 EARTH EXCAVATION 3.8 SQ FT
 UNSUITABLE 25.1 SQ FT
 EMBANKMENT 0.0 SQ FT
 AGG SUBGRADE IMPROVE 25.1 SQ FT

STAGE 3 EARTH EXCAVATION 21.2 SQ FT
 UNSUITABLE 9.3 SQ FT
 EMBANKMENT 12.1 SQ FT
 AGG SUBGRADE IMPROVE 0.0 SQ FT

STAGE 4 EARTH EXCAVATION 3.9 SQ FT
 UNSUITABLE 10.3 SQ FT
 EMBANKMENT 0.1 SQ FT
 AGG SUBGRADE IMPROVE 10.3 SQ FT

126 + 00.00

FILE NAME = D160F05-SHT-XSSHT01.dgn	USER NAME = Anthony.Plutz	DESIGNED - BFH	REVISED -	STATE OF ILLINOIS DEPARTMENT OF TRANSPORTATION	US 55 CROSS SECTIONS -			F.A.P. RTE. 330	SECTION 103R-3	COUNTY COOK	TOTAL SHEETS 932	SHEET NO. 842
	PLOT SCALE = 20.0000' / in.	CHECKED - EUG	REVISED -					SCALE: 1"=10'H; 1"=5'V	SHEET NO. 105 OF 147 SHEETS	STA. 126+00.00 TO STA. 126+00.00	XS-US45-105	
	PLOT DATE = 3/9/2013	DATE - 03/13/13	REVISED -									