


DATE	
BY	
FINISHED	
PLOTTED	
TEMPLATE	
AREAS	
CHECKED	
NO.	

DATE	
BY	
ORIGINAL	
SURVEY	
NOTE BOOK	
AREAS	
CHECKED	
NO.	

100 SWACKER DR.  
 CHICAGO, IL 60606  
 TEL (312) 939-1000  
 FAX (312) 939-4198

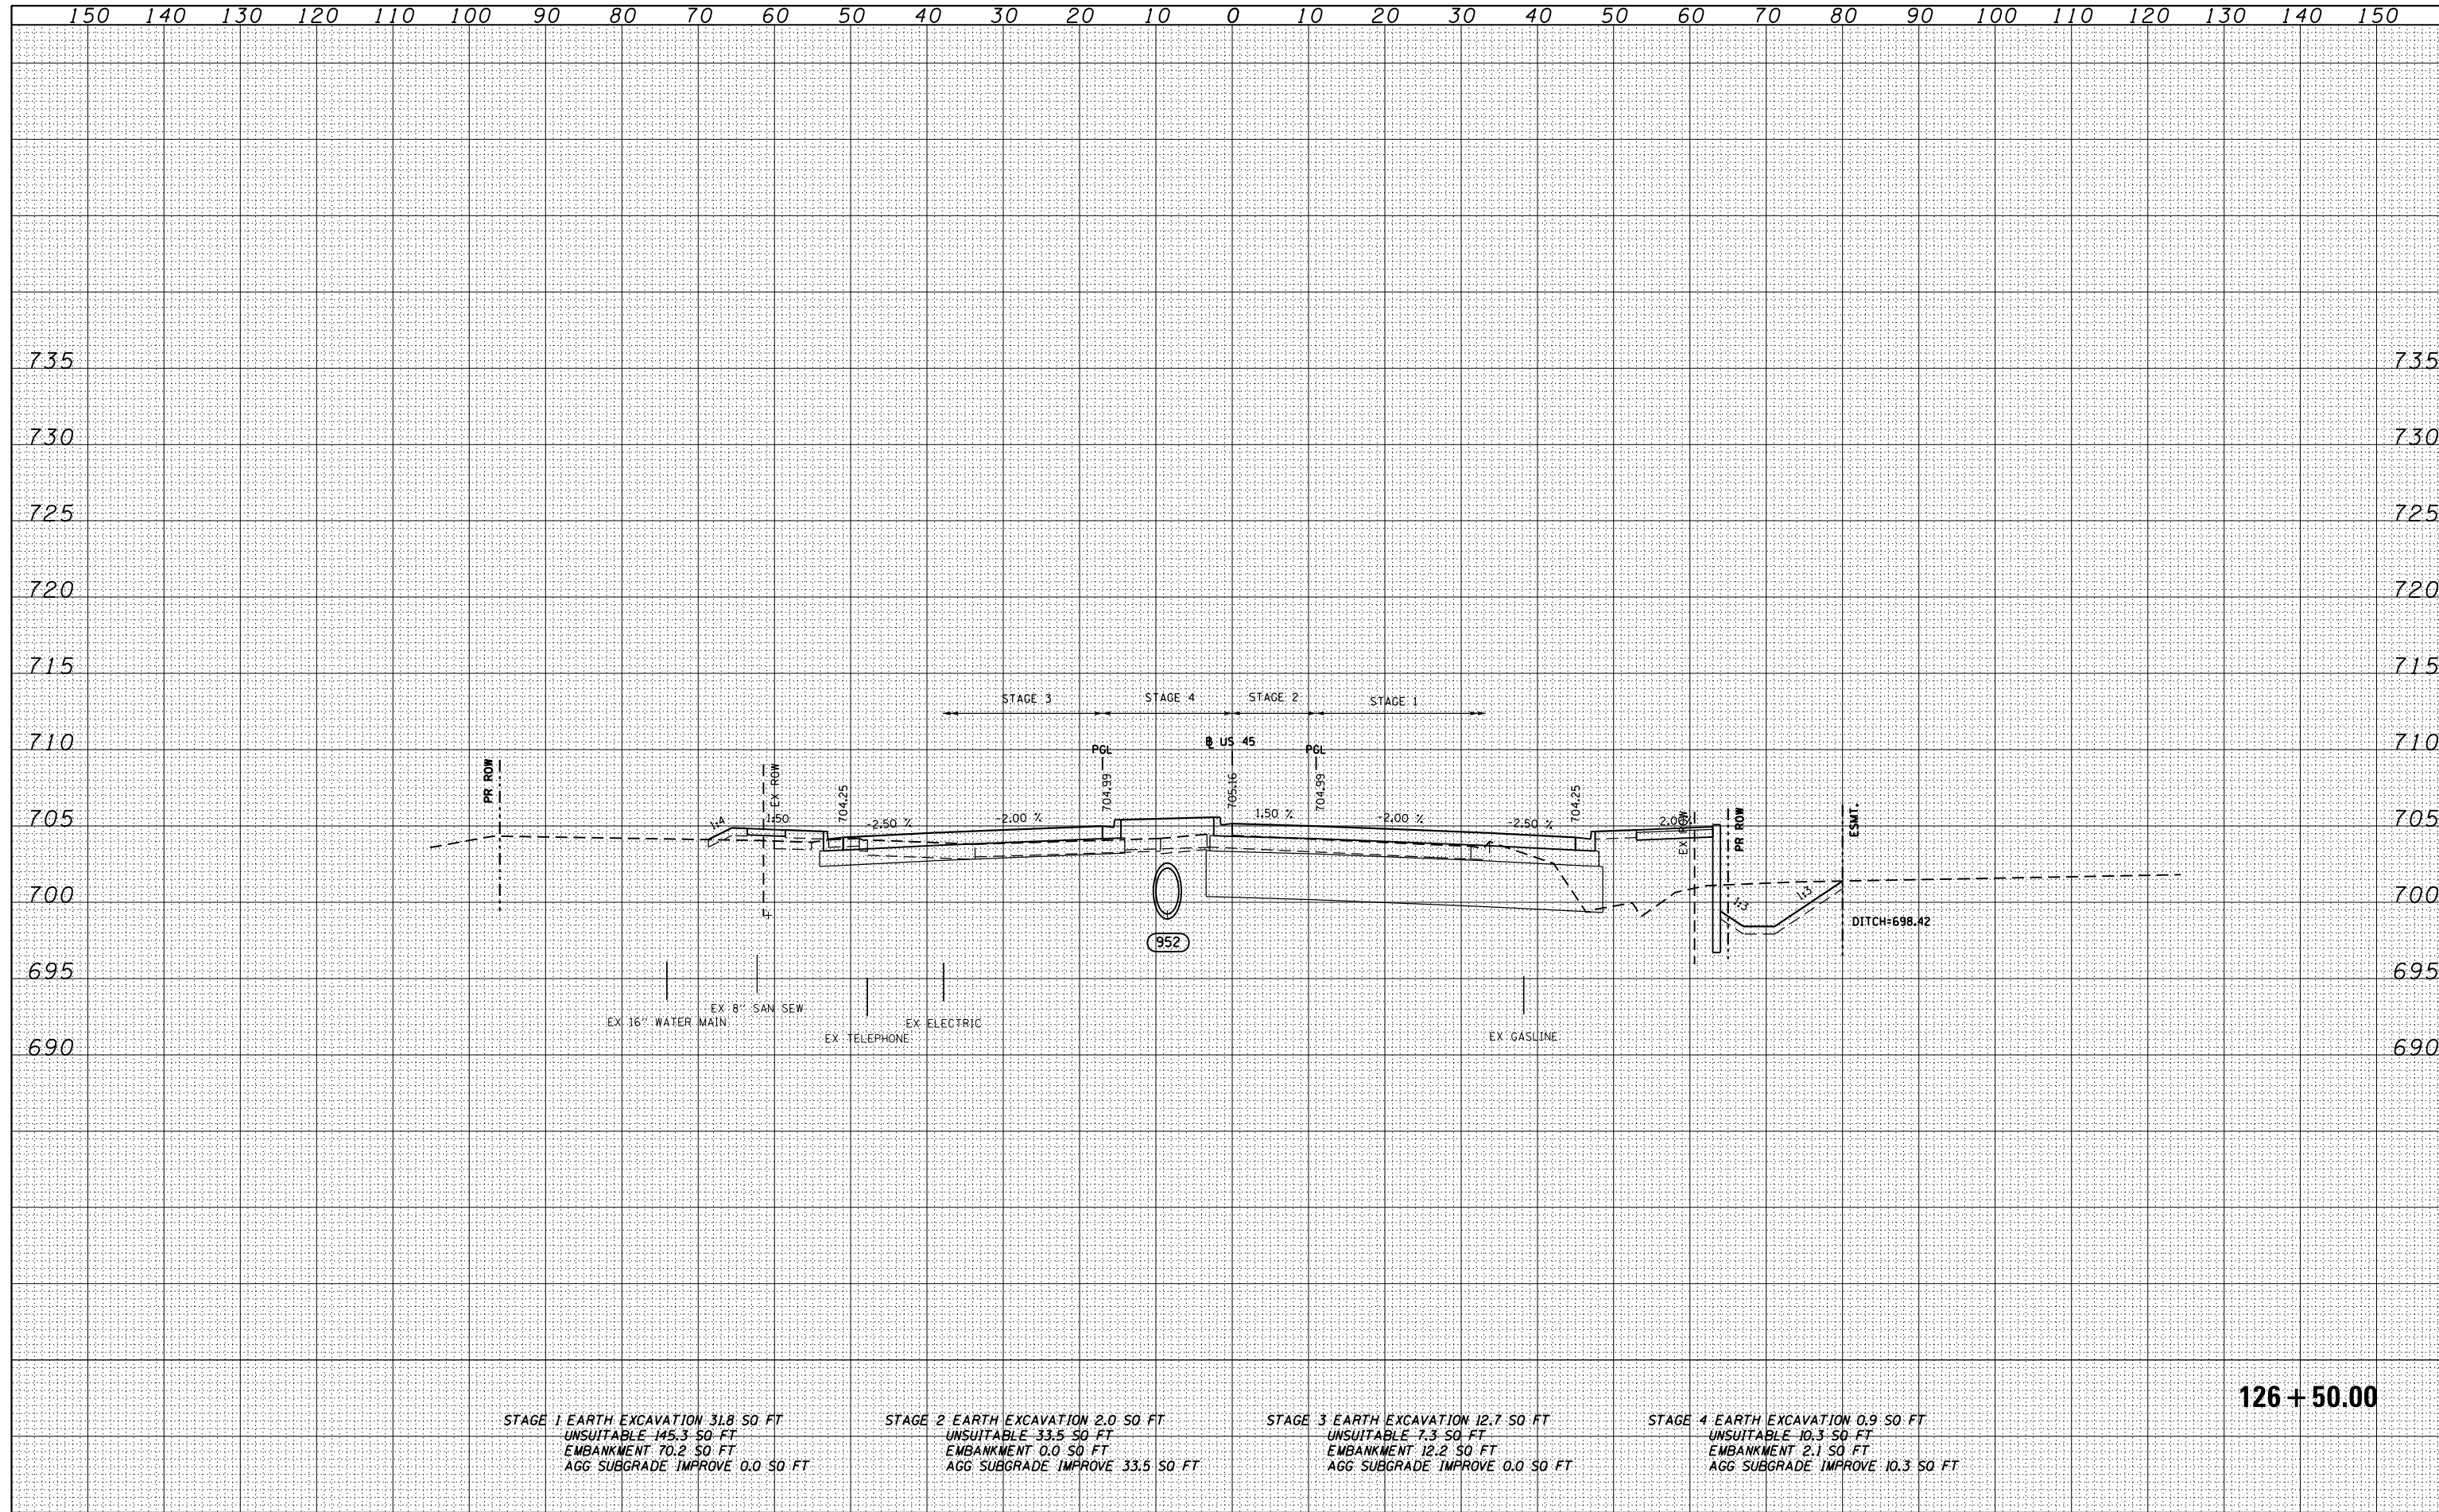

STAGE 1 EARTH EXCAVATION 31.8 SQ FT UNSUITABLE 145.3 SQ FT EMBANKMENT 70.2 SQ FT AGG SUBGRADE IMPROVE 0.0 SQ FT	STAGE 2 EARTH EXCAVATION 2.0 SQ FT UNSUITABLE 33.5 SQ FT EMBANKMENT 0.0 SQ FT AGG SUBGRADE IMPROVE 33.5 SQ FT	STAGE 3 EARTH EXCAVATION 12.7 SQ FT UNSUITABLE 7.3 SQ FT EMBANKMENT 12.2 SQ FT AGG SUBGRADE IMPROVE 0.0 SQ FT	STAGE 4 EARTH EXCAVATION 0.9 SQ FT UNSUITABLE 10.3 SQ FT EMBANKMENT 2.1 SQ FT AGG SUBGRADE IMPROVE 10.3 SQ FT
--	--	--	--

126 + 50.00

FILE NAME = D160F05-SHT-XSSHT01.dgn	USER NAME = Anthony.Plutz	DESIGNED - BFH	REVISD -	<b>STATE OF ILLINOIS</b> <b>DEPARTMENT OF TRANSPORTATION</b>	<b>US 45 CROSS SECTIONS</b> -			F.A.P. RTE. 330	SECTION 103R-3	COUNTY COOK	TOTAL SHEETS 932	SHEET NO. 844
PLOT SCALE = 20.0000' / in.	CHECKED - E.JG	REVISD -	<b>XS-US45-107</b>					CONTRACT NO. 60F05				
PLOT DATE = 3/9/2013	DATE - 03/13/13	REVISD -	SCALE: 1"=10'H; 1"=5'			SHEET NO. 107 OF 147 SHEETS		STA. 126+50.00 TO STA. 126+50.00		ILLINOIS FED. AID PROJECT		