


DATE	
BY	
FINISHED SURVEY	
PLOTTED	
TEMPLATE	
AREAS	
AREAS CHECKED	
NO.	

DATE	
BY	
ORIGINAL SURVEY	
PLOTTED	
TEMPLATE	
AREAS	
AREAS CHECKED	
NO.	

100 S. WACKER DR.
 CHICAGO, IL 60606
 TEL 312/939-1000
 FAX 312/939-4198

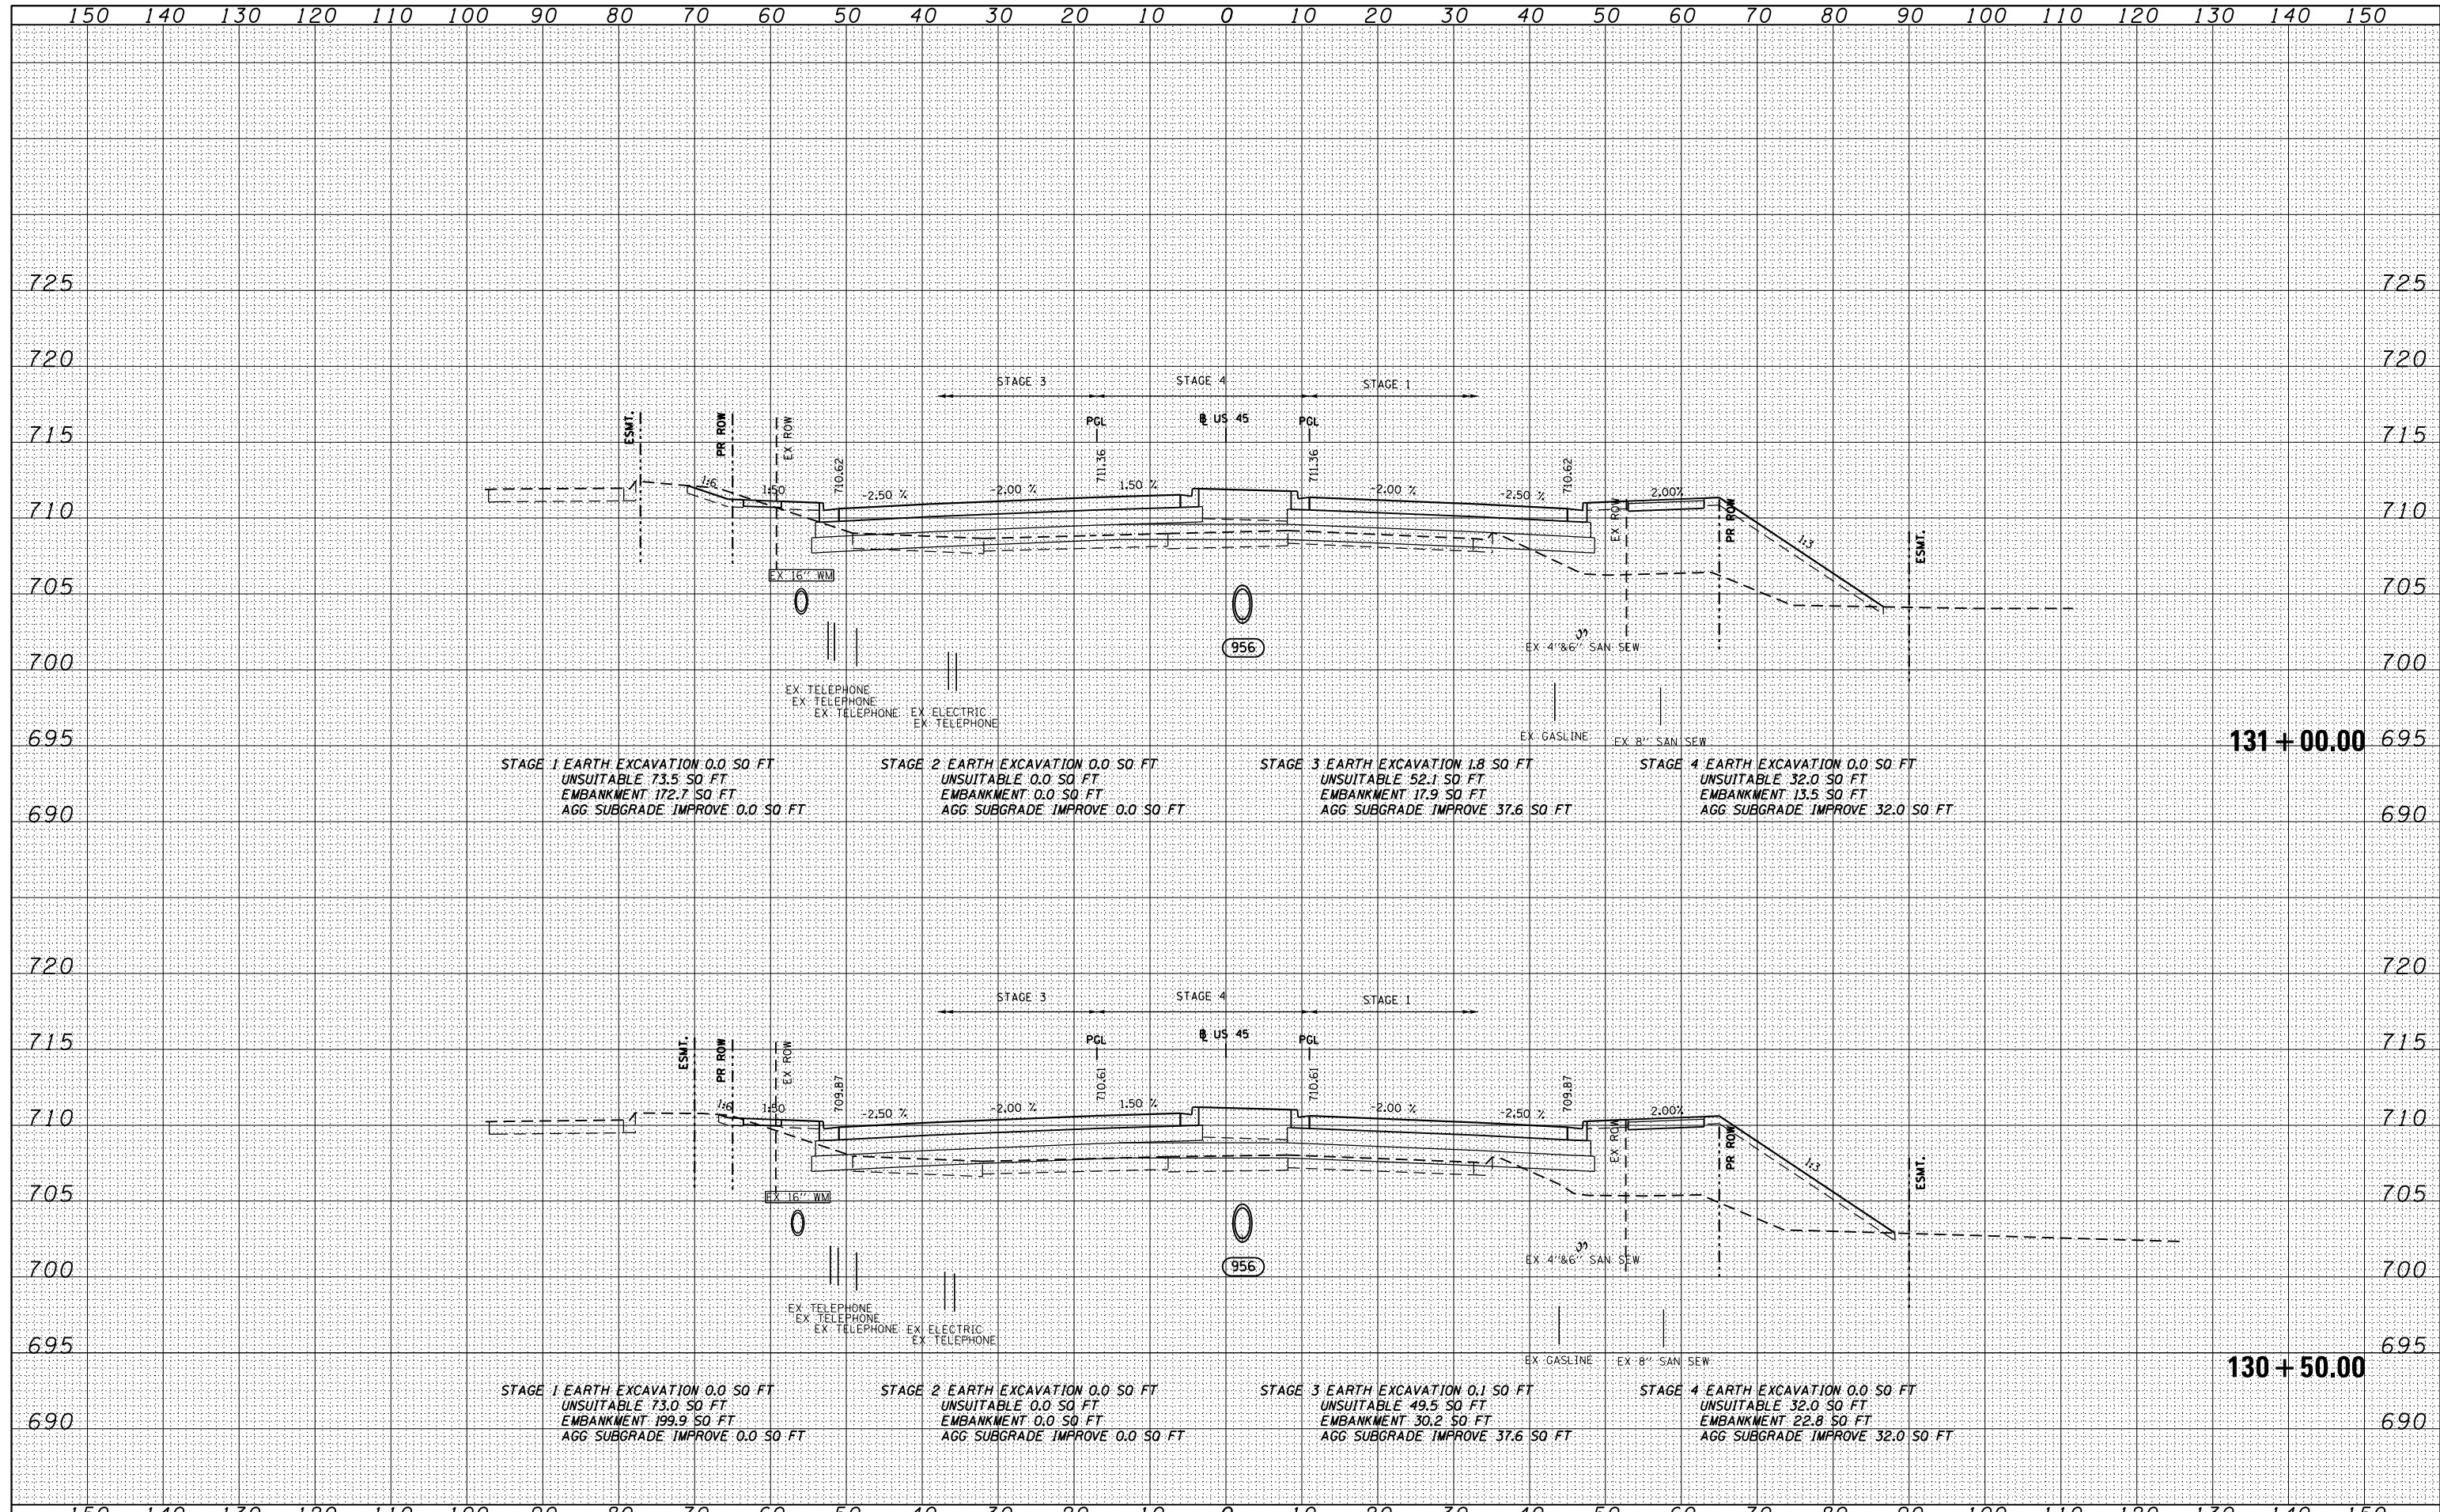

STAGE 1 EARTH EXCAVATION 0.0 SQ FT
 UNSUITABLE 73.5 SQ FT
 EMBANKMENT 172.7 SQ FT
 AGG. SUBGRADE IMPROVE 0.0 SQ FT

STAGE 2 EARTH EXCAVATION 0.0 SQ FT
 UNSUITABLE 0.0 SQ FT
 EMBANKMENT 0.0 SQ FT
 AGG. SUBGRADE IMPROVE 0.0 SQ FT

STAGE 3 EARTH EXCAVATION 1.8 SQ FT
 UNSUITABLE 52.1 SQ FT
 EMBANKMENT 17.9 SQ FT
 AGG. SUBGRADE IMPROVE 37.6 SQ FT

STAGE 4 EARTH EXCAVATION 0.0 SQ FT
 UNSUITABLE 32.0 SQ FT
 EMBANKMENT 13.5 SQ FT
 AGG. SUBGRADE IMPROVE 32.0 SQ FT

131+00.00

STAGE 1 EARTH EXCAVATION 0.0 SQ FT
 UNSUITABLE 73.0 SQ FT
 EMBANKMENT 199.9 SQ FT
 AGG. SUBGRADE IMPROVE 0.0 SQ FT

STAGE 2 EARTH EXCAVATION 0.0 SQ FT
 UNSUITABLE 0.0 SQ FT
 EMBANKMENT 0.0 SQ FT
 AGG. SUBGRADE IMPROVE 0.0 SQ FT

STAGE 3 EARTH EXCAVATION 0.1 SQ FT
 UNSUITABLE 49.5 SQ FT
 EMBANKMENT 30.2 SQ FT
 AGG. SUBGRADE IMPROVE 37.6 SQ FT

STAGE 4 EARTH EXCAVATION 0.0 SQ FT
 UNSUITABLE 32.0 SQ FT
 EMBANKMENT 22.8 SQ FT
 AGG. SUBGRADE IMPROVE 32.0 SQ FT

130+50.00

FILE NAME = D160F05-SHT-XSST01.dgn	USER NAME = Anthony.Plutz	DESIGNED - BFH	REVISED -	STATE OF ILLINOIS DEPARTMENT OF TRANSPORTATION US 45 CROSS SECTIONS SCALE: 1"=10'H 1/2"=5' SHEET NO. 112 OF 147 SHEETS STA. 130+50.00 TO STA. 131+00.00	F.A.P. RTE. 330	SECTION 103R-3	COUNTY COOK	TOTAL SHEETS 932	SHEET NO. 849
	PLOT SCALE = 20.0000' / in.	CHECKED - EJG	REVISED -		XS-US45-112		CONTRACT NO. 60F05		
	PLOT DATE = 3/9/2013	DATE - 03/13/13	REVISED -		ILLINOIS FED. AID PROJECT				