


DATE	
BY	
FINISHED SURVEY	
PLOTTED	
TEMPLATE	
NOTE BOOK	
AREAS CHECKED	

DATE	
BY	
ORIGINAL SURVEY	
PLOTTED	
TEMPLATE	
NOTE BOOK	
AREAS CHECKED	

100 S. WACKER DR.  
 CHICAGO, IL 60606  
 TEL (312) 939-4000  
 FAX (312) 939-4098

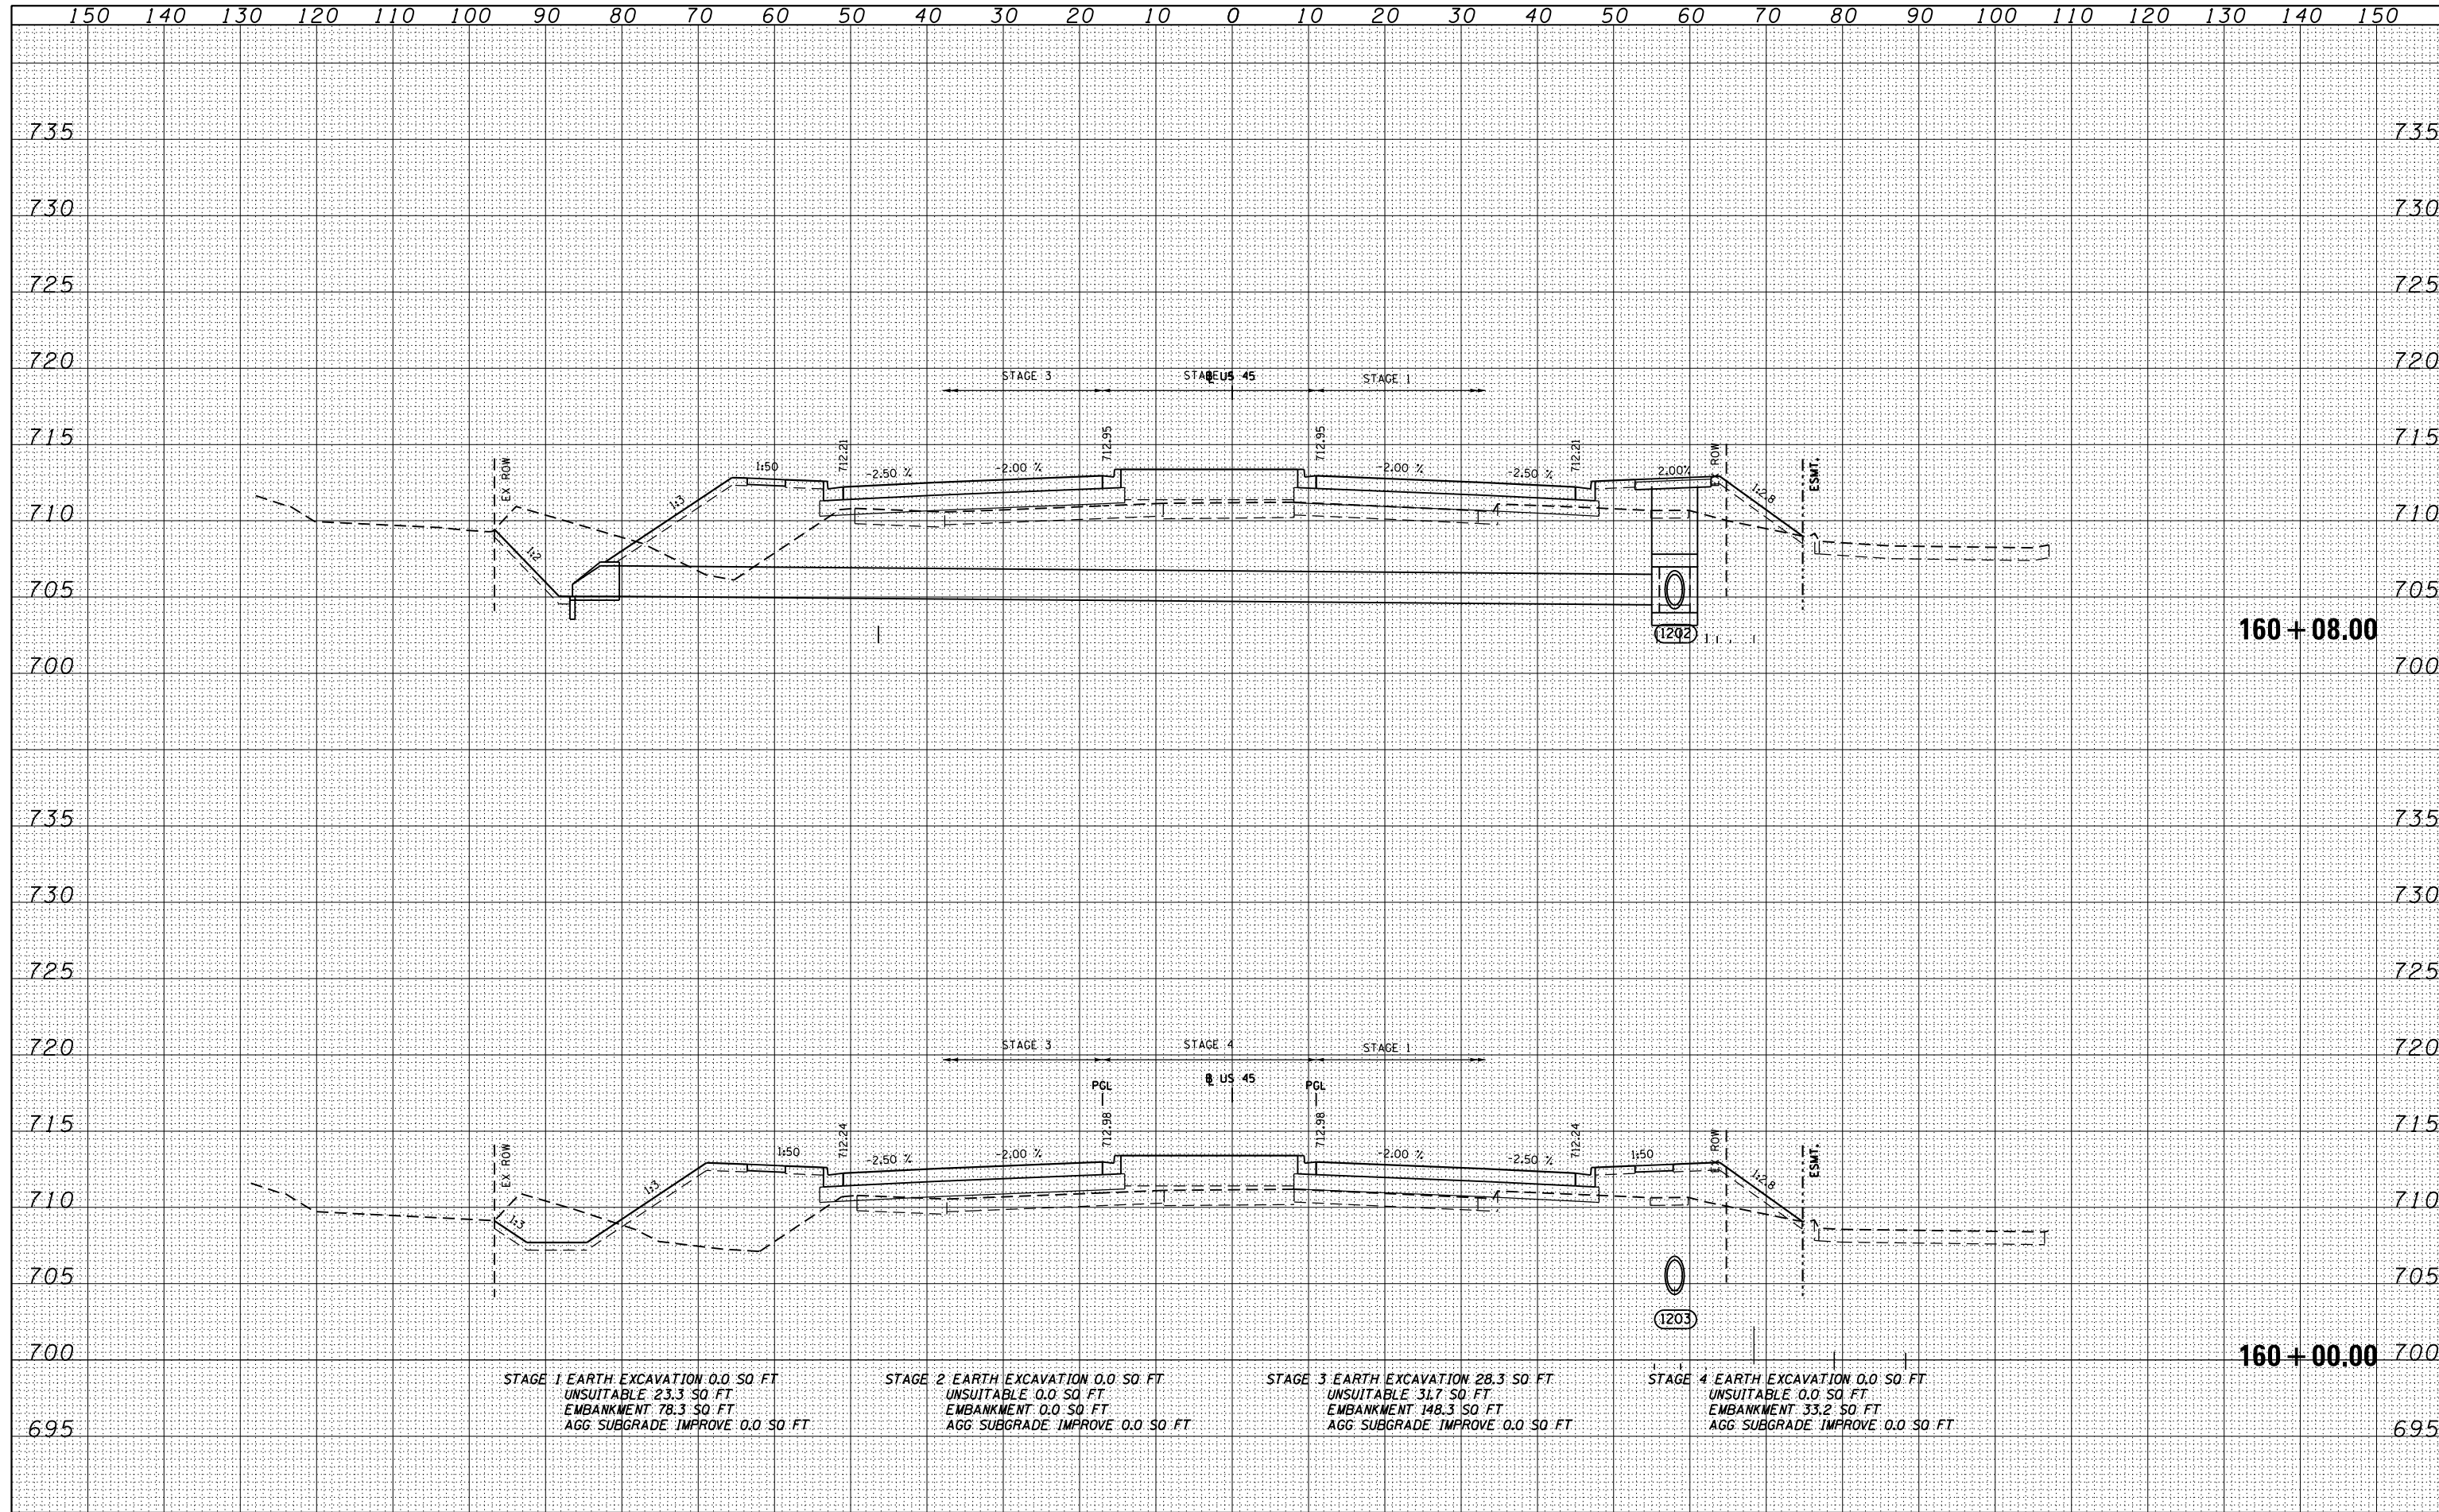

STAGE 1 EARTH EXCAVATION 0.0 SQ. FT.  
 UNSUITABLE 23.3 SQ. FT.  
 EMBANKMENT 78.3 SQ. FT.  
 AGG. SUBGRADE IMPROVE 0.0 SQ. FT.

STAGE 2 EARTH EXCAVATION 0.0 SQ. FT.  
 UNSUITABLE 0.0 SQ. FT.  
 EMBANKMENT 0.0 SQ. FT.  
 AGG. SUBGRADE IMPROVE 0.0 SQ. FT.

STAGE 3 EARTH EXCAVATION 28.3 SQ. FT.  
 UNSUITABLE 31.7 SQ. FT.  
 EMBANKMENT 148.3 SQ. FT.  
 AGG. SUBGRADE IMPROVE 0.0 SQ. FT.

STAGE 4 EARTH EXCAVATION 0.0 SQ. FT.  
 UNSUITABLE 0.0 SQ. FT.  
 EMBANKMENT 33.2 SQ. FT.  
 AGG. SUBGRADE IMPROVE 0.0 SQ. FT.

FILE NAME = D160F05-SHT-XSST01.dgn	USER NAME = Anthony.Plutz	DESIGNED - BFH	REVISIED -	<b>STATE OF ILLINOIS</b> <b>DEPARTMENT OF TRANSPORTATION</b>	<b>US 45 CROSS SECTIONS</b> -			F.A.P. RTE. 330	SECTION 103R-3	COUNTY COOK	TOTAL SHEETS 932	SHEET NO. 877
PLOT SCALE = 20.0000' / in.	CHECKED - E.JG	REVISIED -	<b>XS-US45-140</b>					CONTRACT NO. 60F05				
PLOT DATE = 3/9/2013	DATE - 03/13/13	REVISIED -	SCALE: 1"=10'H; 1"=5'				SHEET NO. 140 OF 147 SHEETS		STA. 160+00.00 TO STA. 160+08.00			
ILLINOIS FED. AID PROJECT												