


DATE	
BY	
FINISHED	
NO. OF SHEETS	
DATE	
BY	
FINISHED	
NO. OF SHEETS	
DATE	
BY	
FINISHED	
NO. OF SHEETS	

DATE	
BY	
FINISHED	
NO. OF SHEETS	
DATE	
BY	
FINISHED	
NO. OF SHEETS	
DATE	
BY	
FINISHED	
NO. OF SHEETS	

100 S. WACKER DR.
 CHICAGO, IL 60606
 TEL (312) 939-1000
 FAX (312) 939-4198

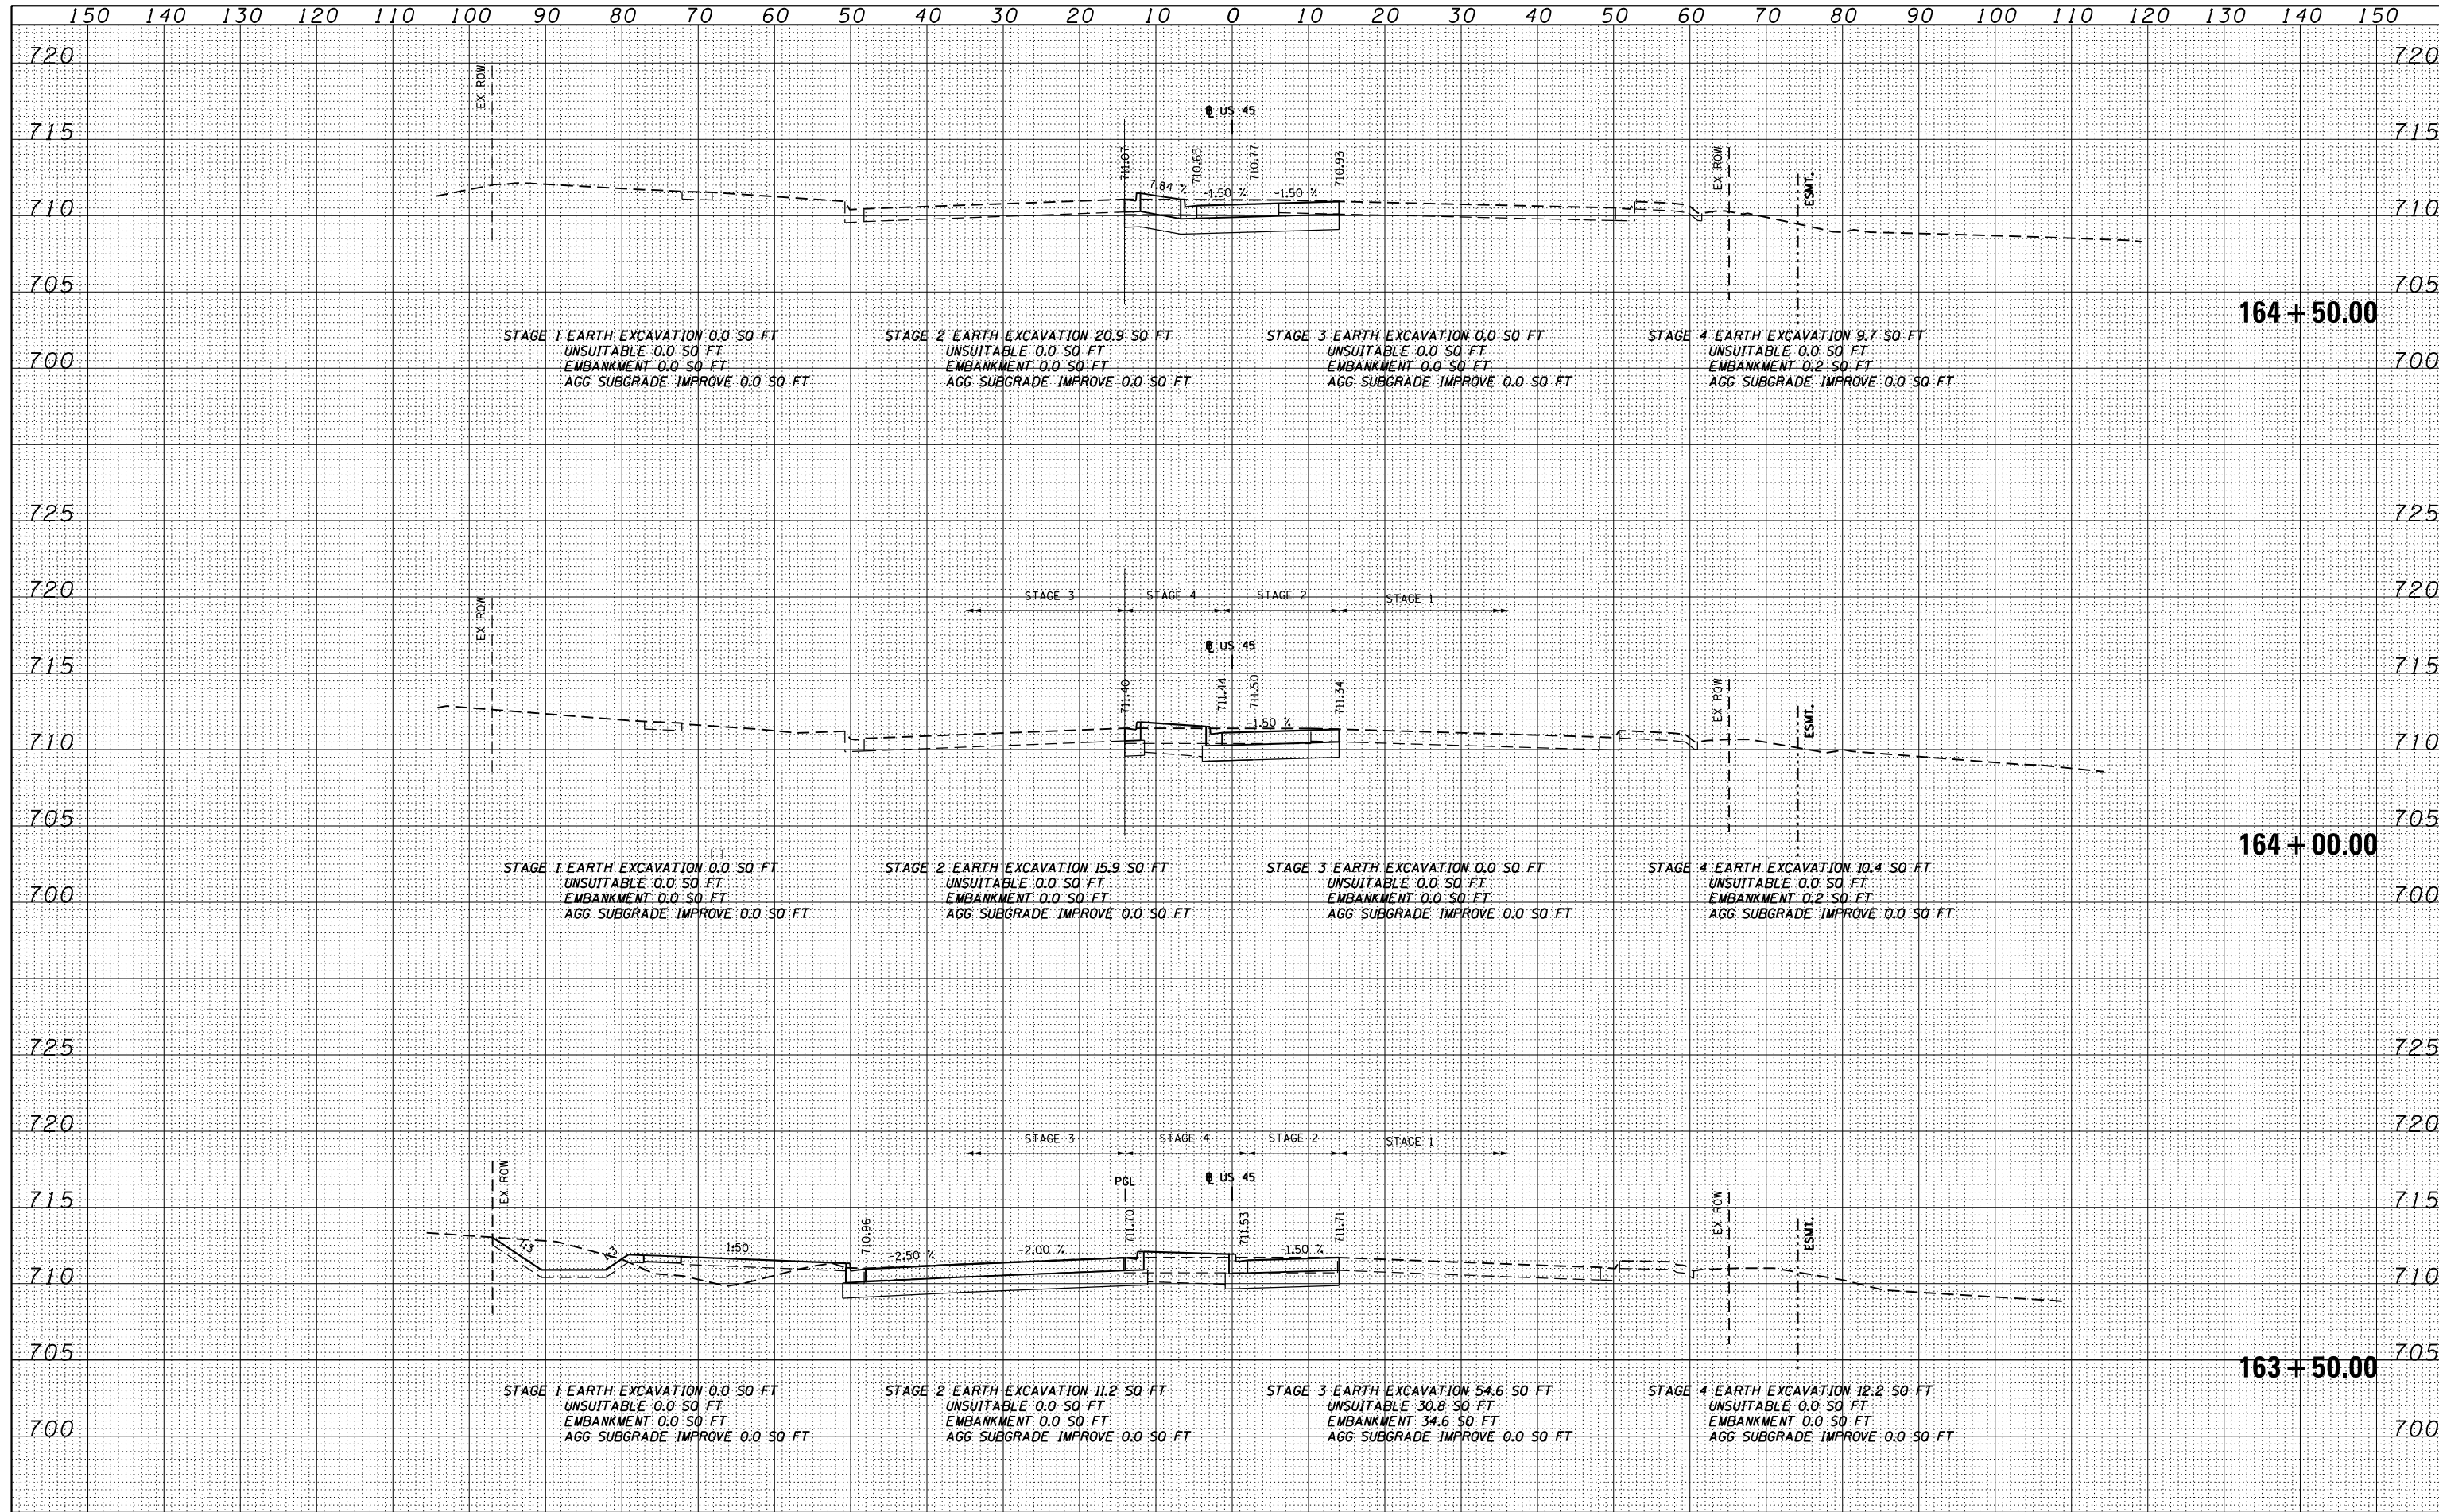

FILE NAME =	USER NAME = Anthony.Plutz	DESIGNED -	REVISD -	STATE OF ILLINOIS DEPARTMENT OF TRANSPORTATION	US 55 CROSS SECTIONS SCALE: SHEET NO. 144 OF 147 SHEETS STA. 163+50.00 TO STA. 164+50.00			F.A.P. RTE.	SECTION	COUNTY	TOTAL SHEETS	SHEET NO.
D160F05-SHT-XSSHT01.dgn		DRAWN -	REVISD -					330	103R-3	COOK	932	881
PLOT SCALE = 20.0000" / in.		CHECKED -	REVISD -					XS-US45-144				CONTRACT NO. 60F05
PLOT DATE = 3/9/2013		DATE = 03/13/13	REVISD -					ILLINOIS FED. AID PROJECT				