


DATE	
BY	
SURVEYED	
PLOTTED	
TEMPLATE	
AREAS	
CHECKED	
FINISH	
NO.	

DATE	
BY	
SURVEYED	
PLOTTED	
TEMPLATE	
AREAS	
CHECKED	
ORIGINAL	
NO.	

100 S. WACKER DR.
 CHICAGO, IL 60606
 TEL (312) 939-1000
 FAX (312) 939-4198

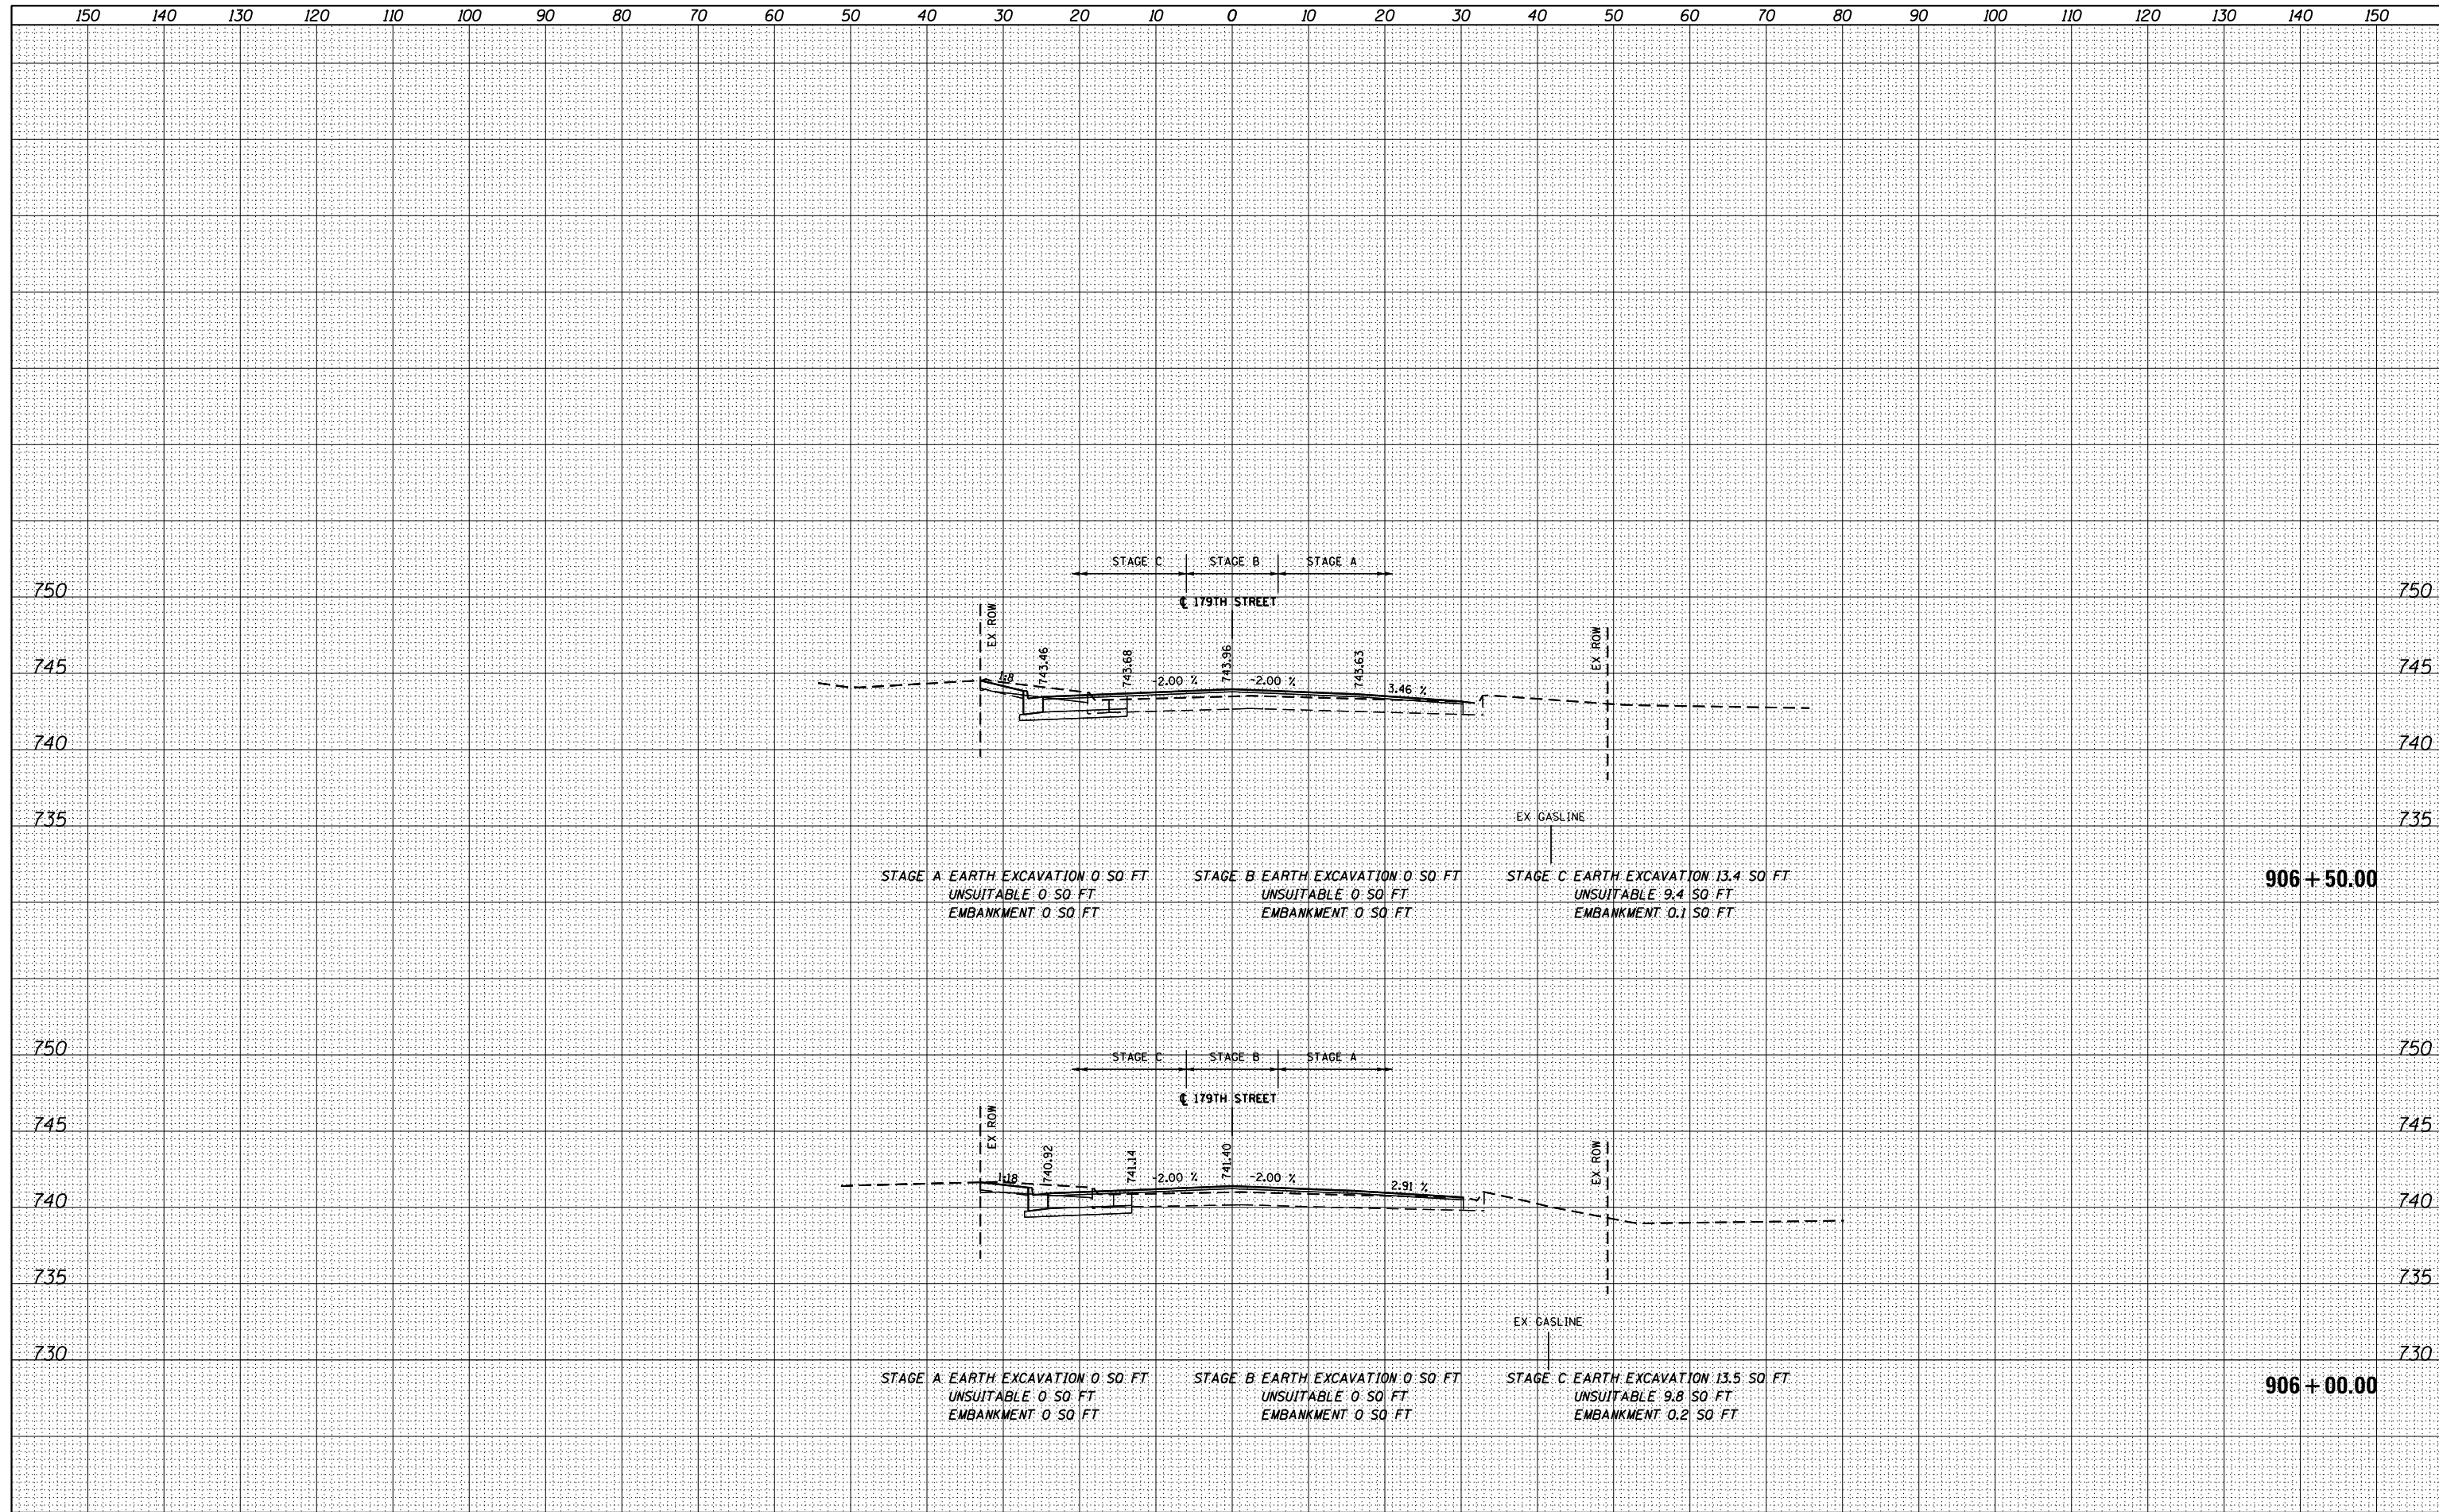

FILE NAME =	USER NAME = Anthony.Plutz	DESIGNED - JCL	REVISED -	STATE OF ILLINOIS DEPARTMENT OF TRANSPORTATION	179TH ST CROSS SECTIONS SCALE: 1"=10'H; 1"=5' SHEET NO. 6 OF 13 SHEETS STA. 906+00.00 TO STA. 906+50.00			
D160F05-SHT-XSST02.dgn		DRAWN - JCL	REVISED -					
		CHECKED - MJT	REVISED -					
		DATE - 03/13/13	REVISED -					
				F.A.P. RTE.	SECTION	COUNTY	TOTAL SHEETS	SHEET NO.
				330	103R-3	COOK	932	890
				XS-179-06		CONTRACT NO. 60F05		
				ILLINOIS FED. AID PROJECT				