


DATE	
BY	
SURVEYED	
PLOTTED	
TEMPLATE	
AREAS	
AREAS CHECKED	
FINISH	
NO.	

DATE	
BY	
SURVEYED	
PLOTTED	
TEMPLATE	
AREAS	
AREAS CHECKED	
ORIGINAL	
NO.	

100 S. WACKER DR.
 CHICAGO, IL 60606
 TEL 312/939-4000
 FAX 312/939-4098

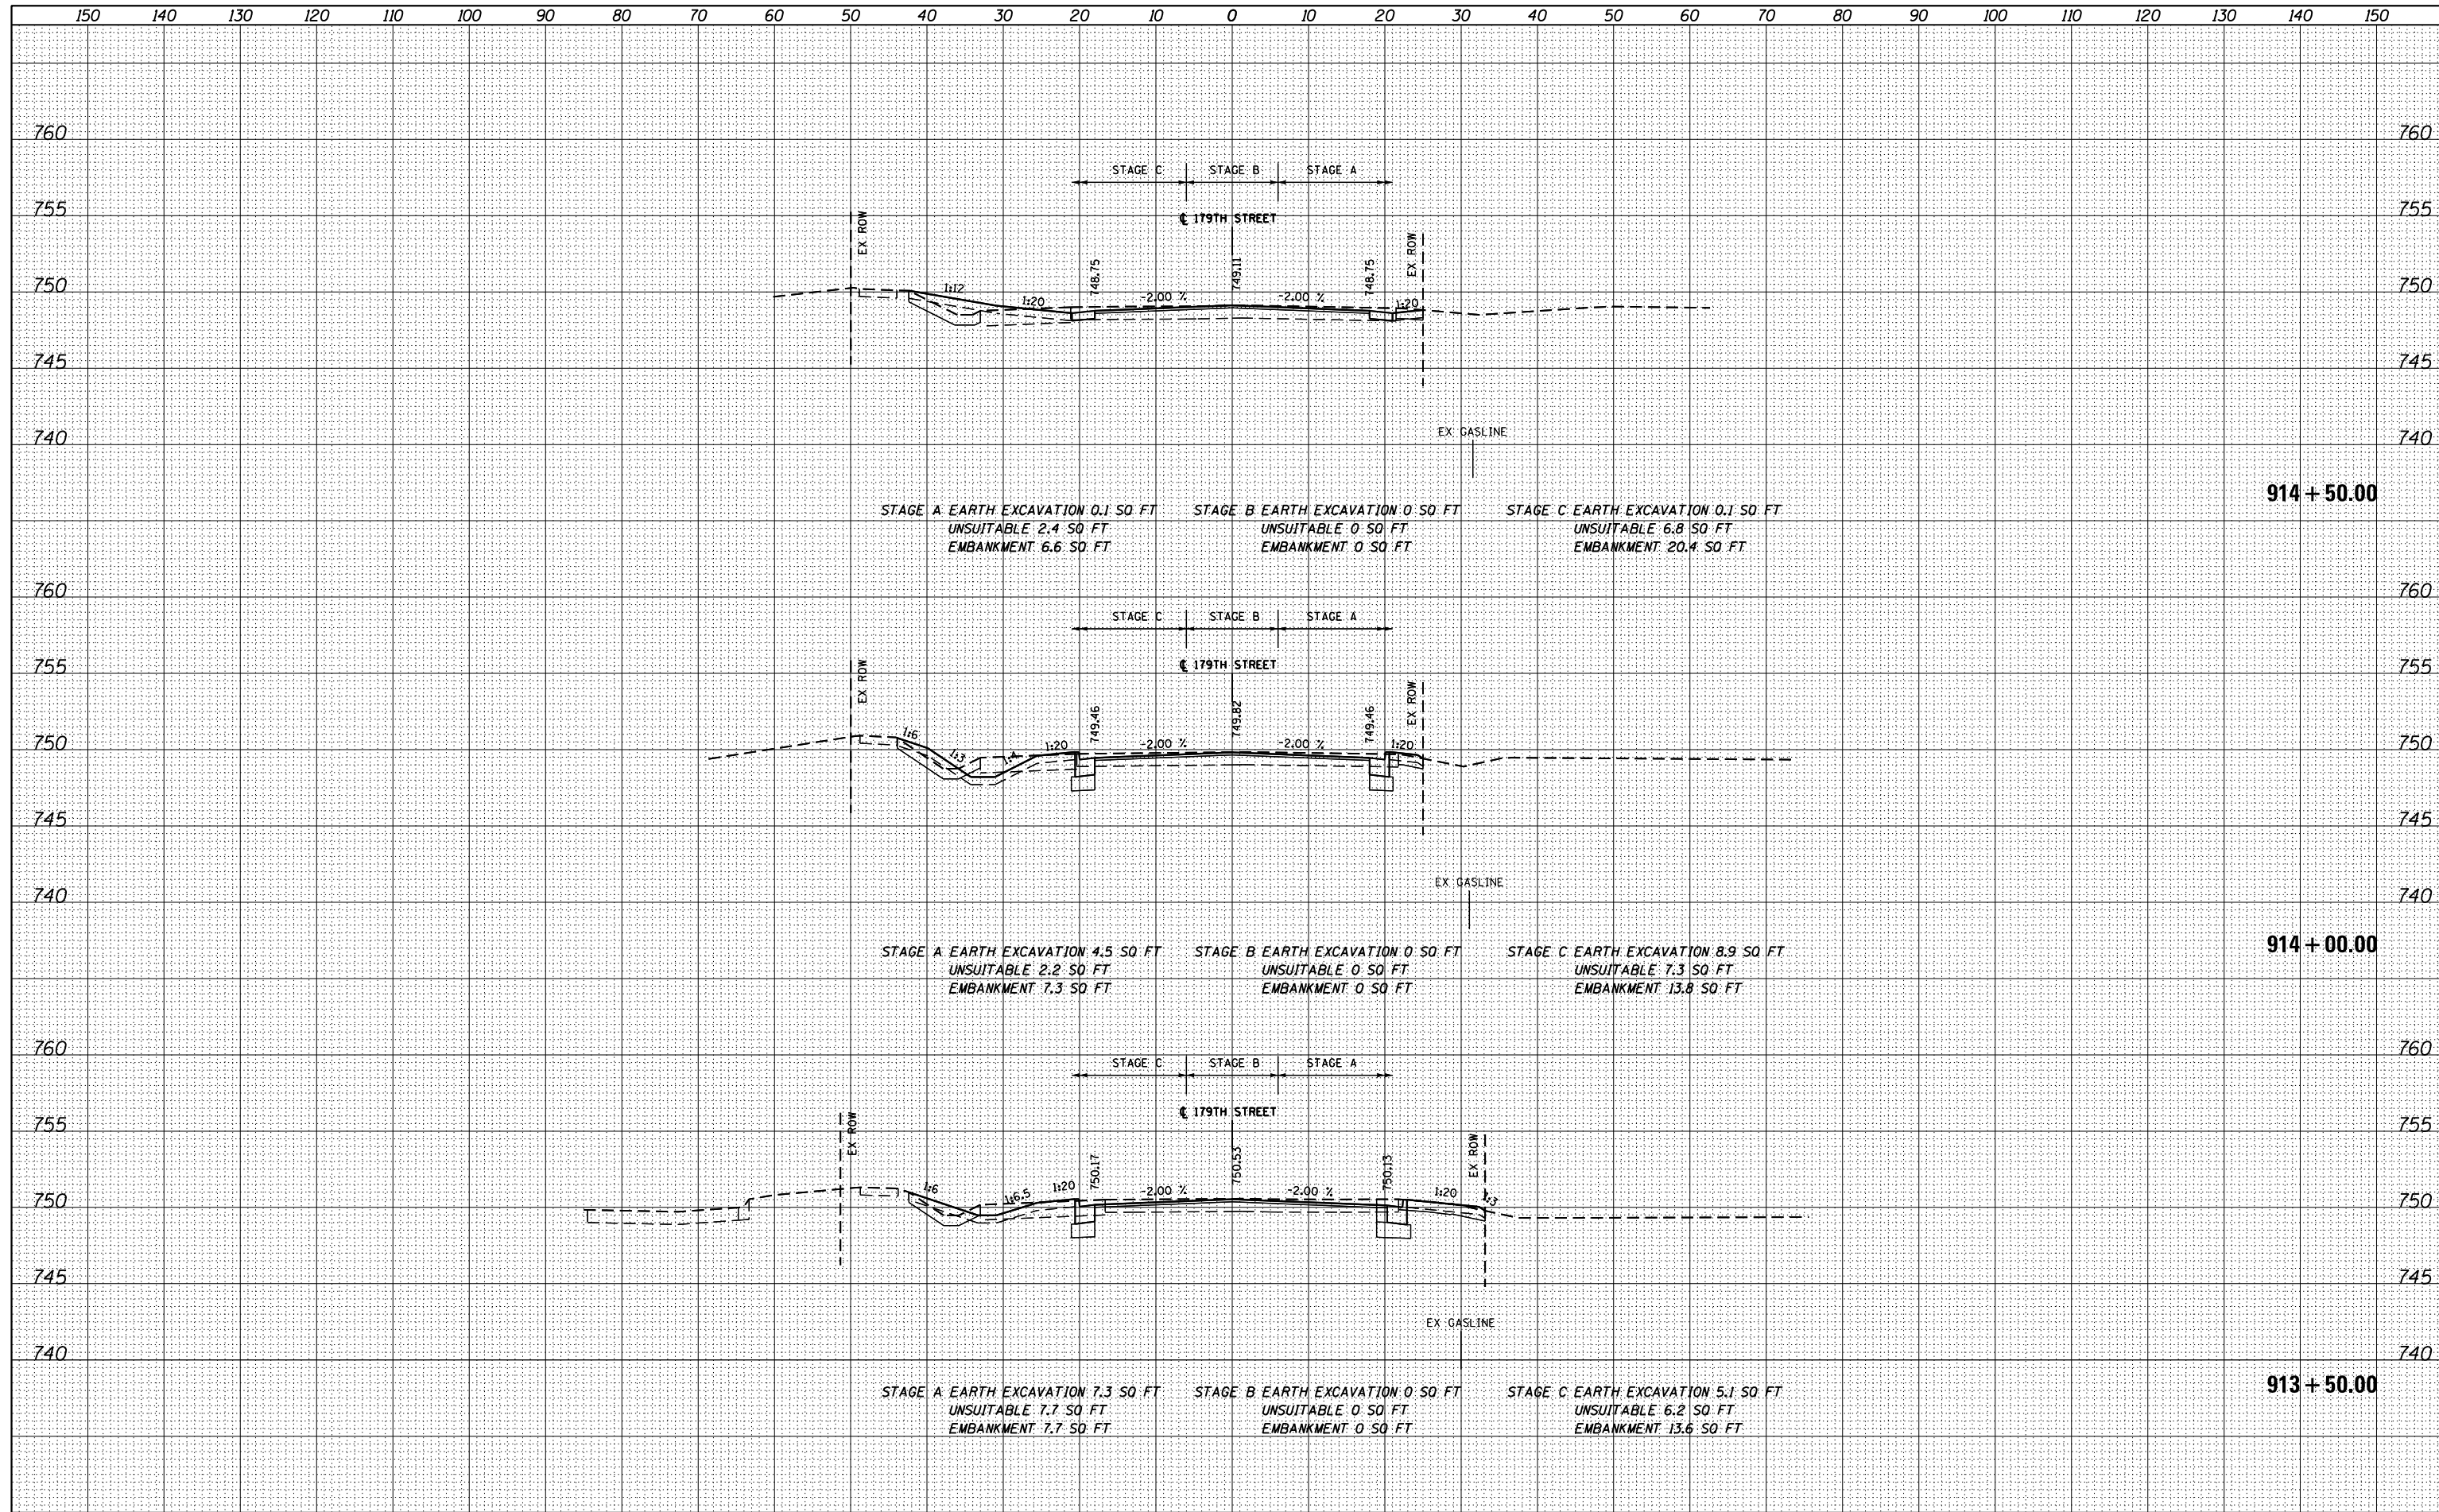

FILE NAME = D160F05-SHT-XSHT02.dgn	USER NAME = Anthony.Plutz	DESIGNED -	REVISD -	STATE OF ILLINOIS DEPARTMENT OF TRANSPORTATION	179TH ST CROSS SECTIONS			F.A.P. RTE. 330	SECTION 103R-3	COUNTY COOK	TOTAL SHEETS 932	SHEET NO. 895
	PLOT SCALE = 20.0000' / in.	CHECKED -	REVISD -		SCALE: 1"=10'H; 1"=5'V			SHEET NO. 11 OF 13 SHEETS		STA. 913+50.00 TO STA. 914+50.00		
	PLOT DATE = 3/9/2013	DATE - 03/13/13	REVISD -		CONTRACT NO. 60F05			ILLINOIS FED. AID PROJECT				