


DATE	
BY	
FINISHED	
PLOTTED	
TEMPLATE	
AREAS	
CHECKED	
NO.	

DATE	
BY	
ORIGINAL	
SURVEY	
NOTE BOOK	
AREAS	
CHECKED	
NO.	

100 S. WACKER DR.
 CHICAGO, IL 60606
 TEL 312-939-4000
 FAX 312-939-4198

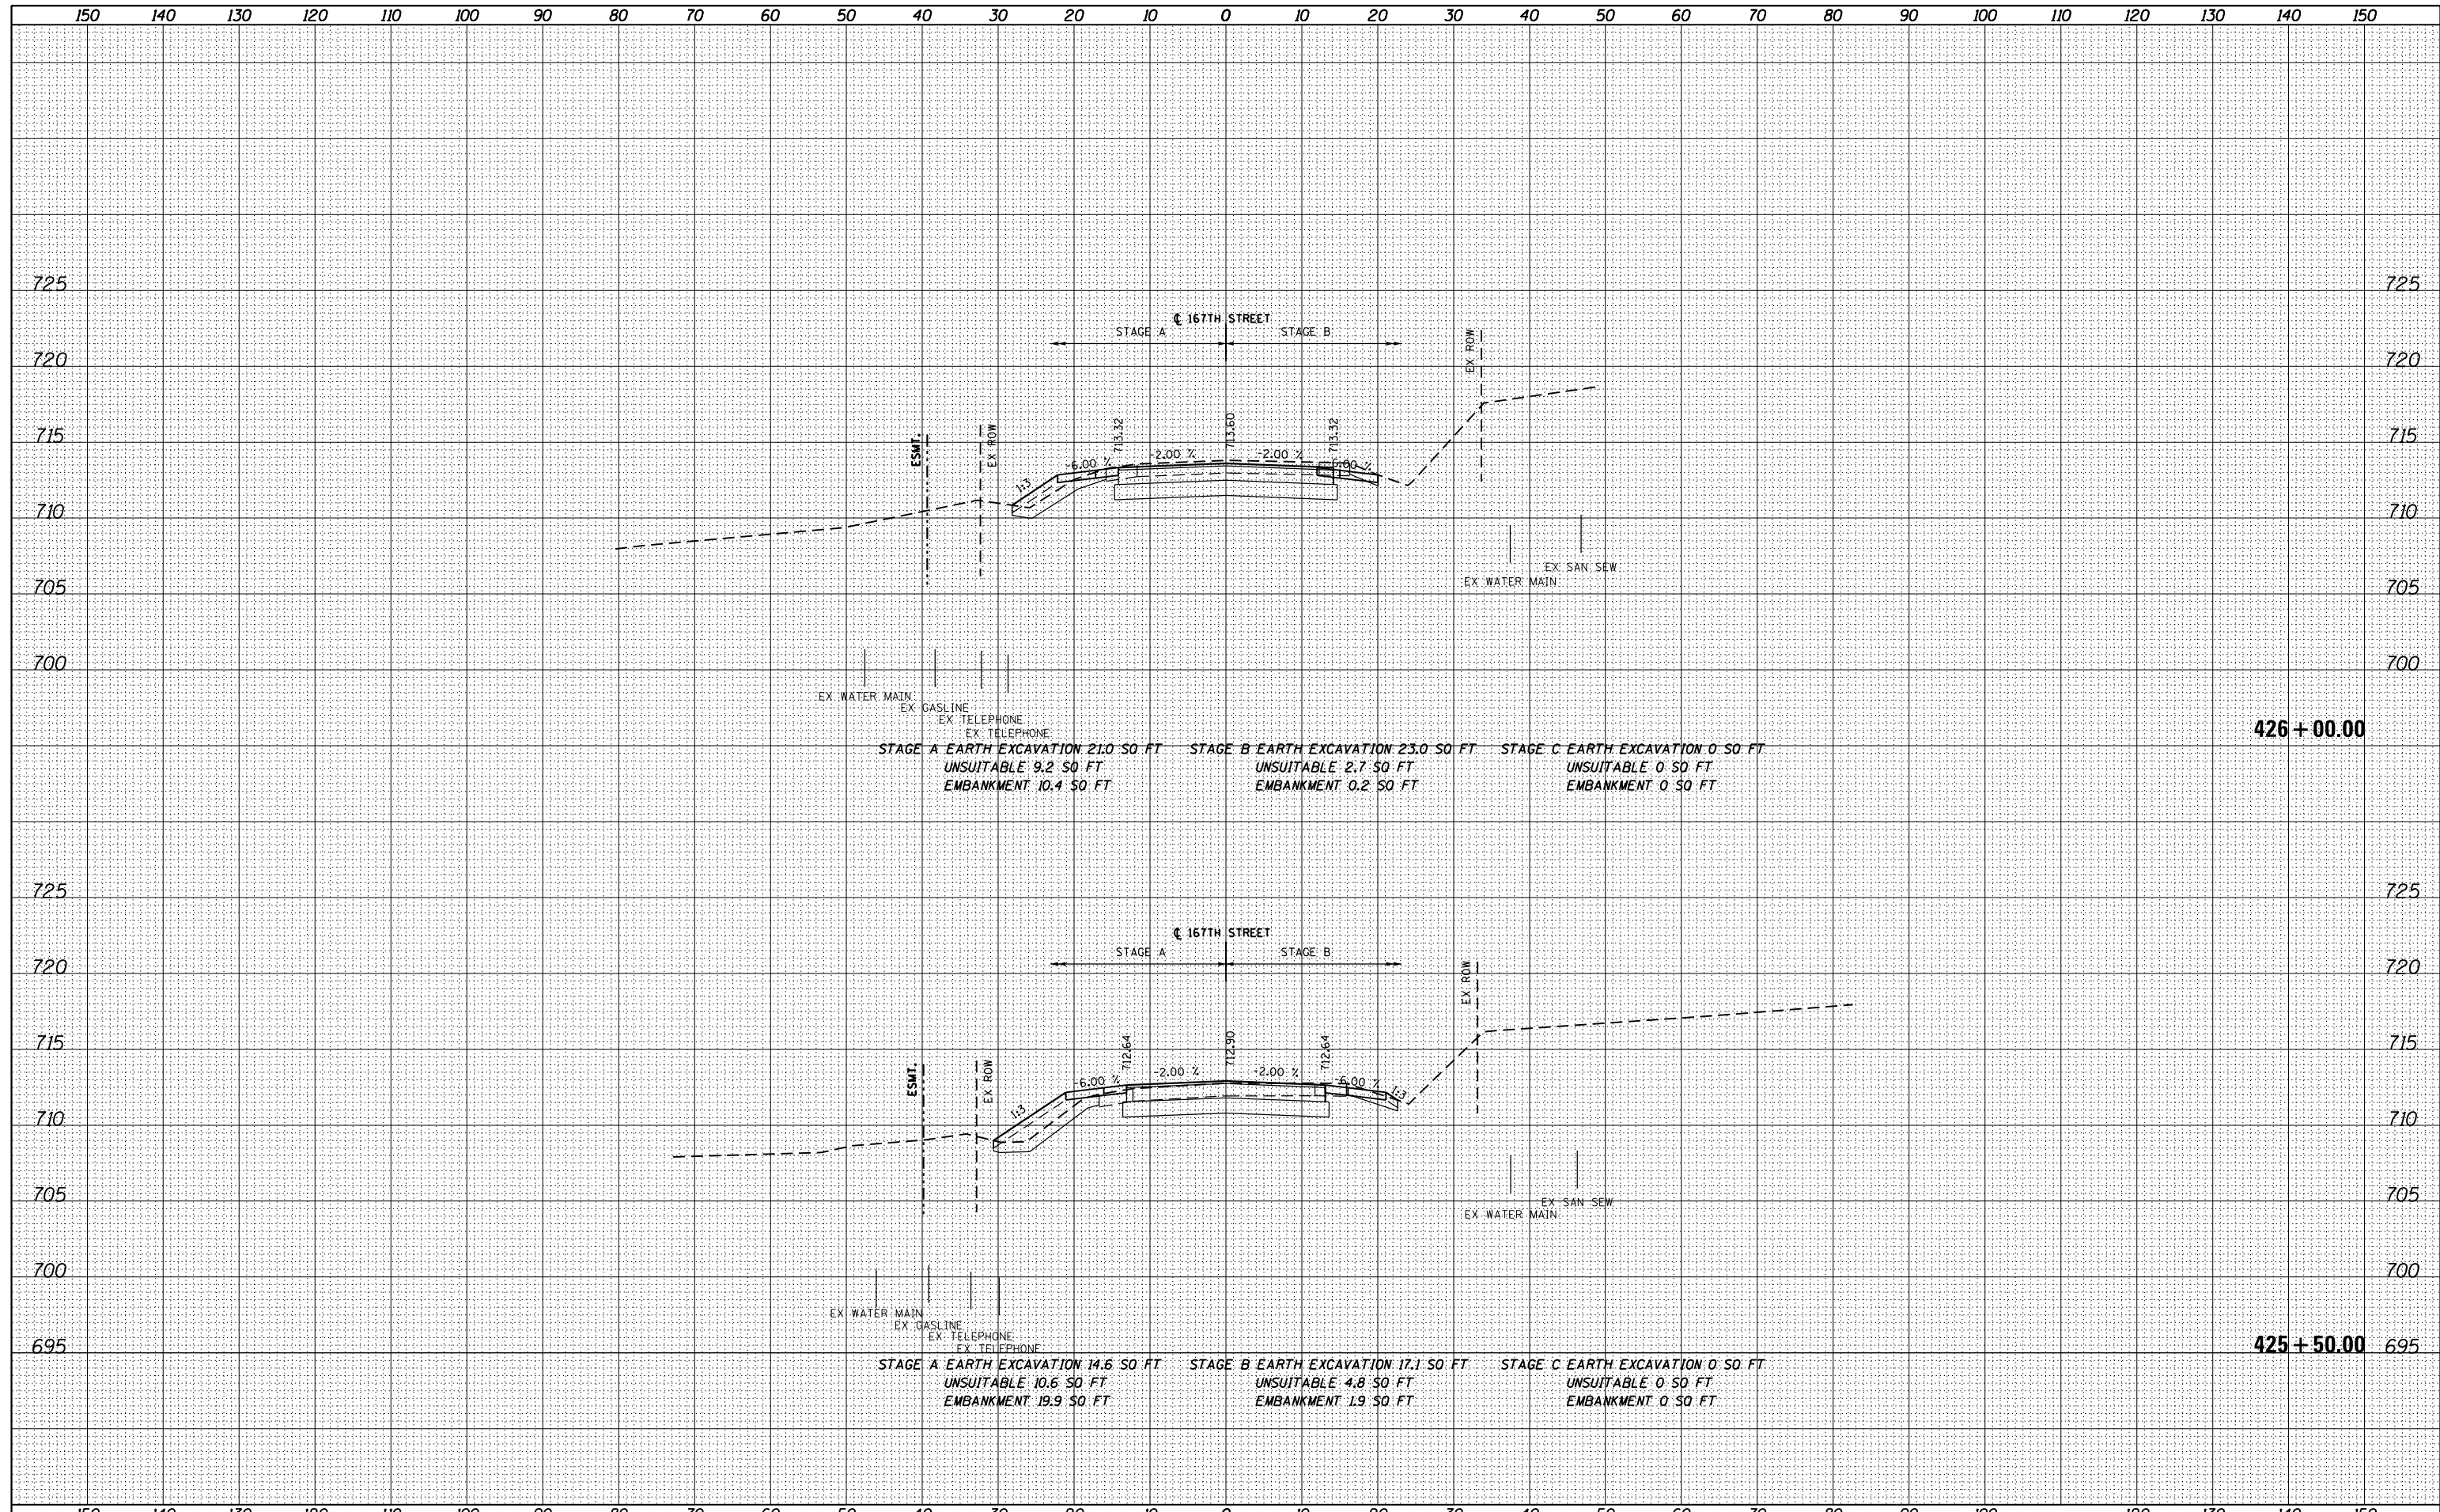

FILE NAME =	USER NAME = Anthony.Plutz	DESIGNED - JCL	REVISED -	STATE OF ILLINOIS DEPARTMENT OF TRANSPORTATION	167TH ST CROSS SECTIONS SCALE: 1"=10'H 1"=5' SHEET NO. 4 OF 20 SHEETS STA. 425+50.00 TO STA. 426+00.00			F.A.P. RTE.	SECTION	COUNTY	TOTAL SHEETS	SHEET NO.
D160F05-SHT-XSST05.dgn		DRAWN - JCL	REVISED -					330	103R-3	COOK	932	909
		CHECKED - MJT	REVISED -					XS-167-04				CONTRACT NO. 60F05
		DATE - 03/13/13	REVISED -					ILLINOIS FED. AID PROJECT				