


DATE	
BY	
FINISHED SURVEY	
PLOTTED	
NOTE BOOK	
AREAS CHECKED	

DATE	
BY	
ORIGINAL SURVEY	
PLOTTED	
NOTE BOOK	
AREAS CHECKED	

100 S. WACKER DR.  
 CHICAGO, IL 60606  
 TEL (312) 939-4000  
 FAX (312) 939-4098

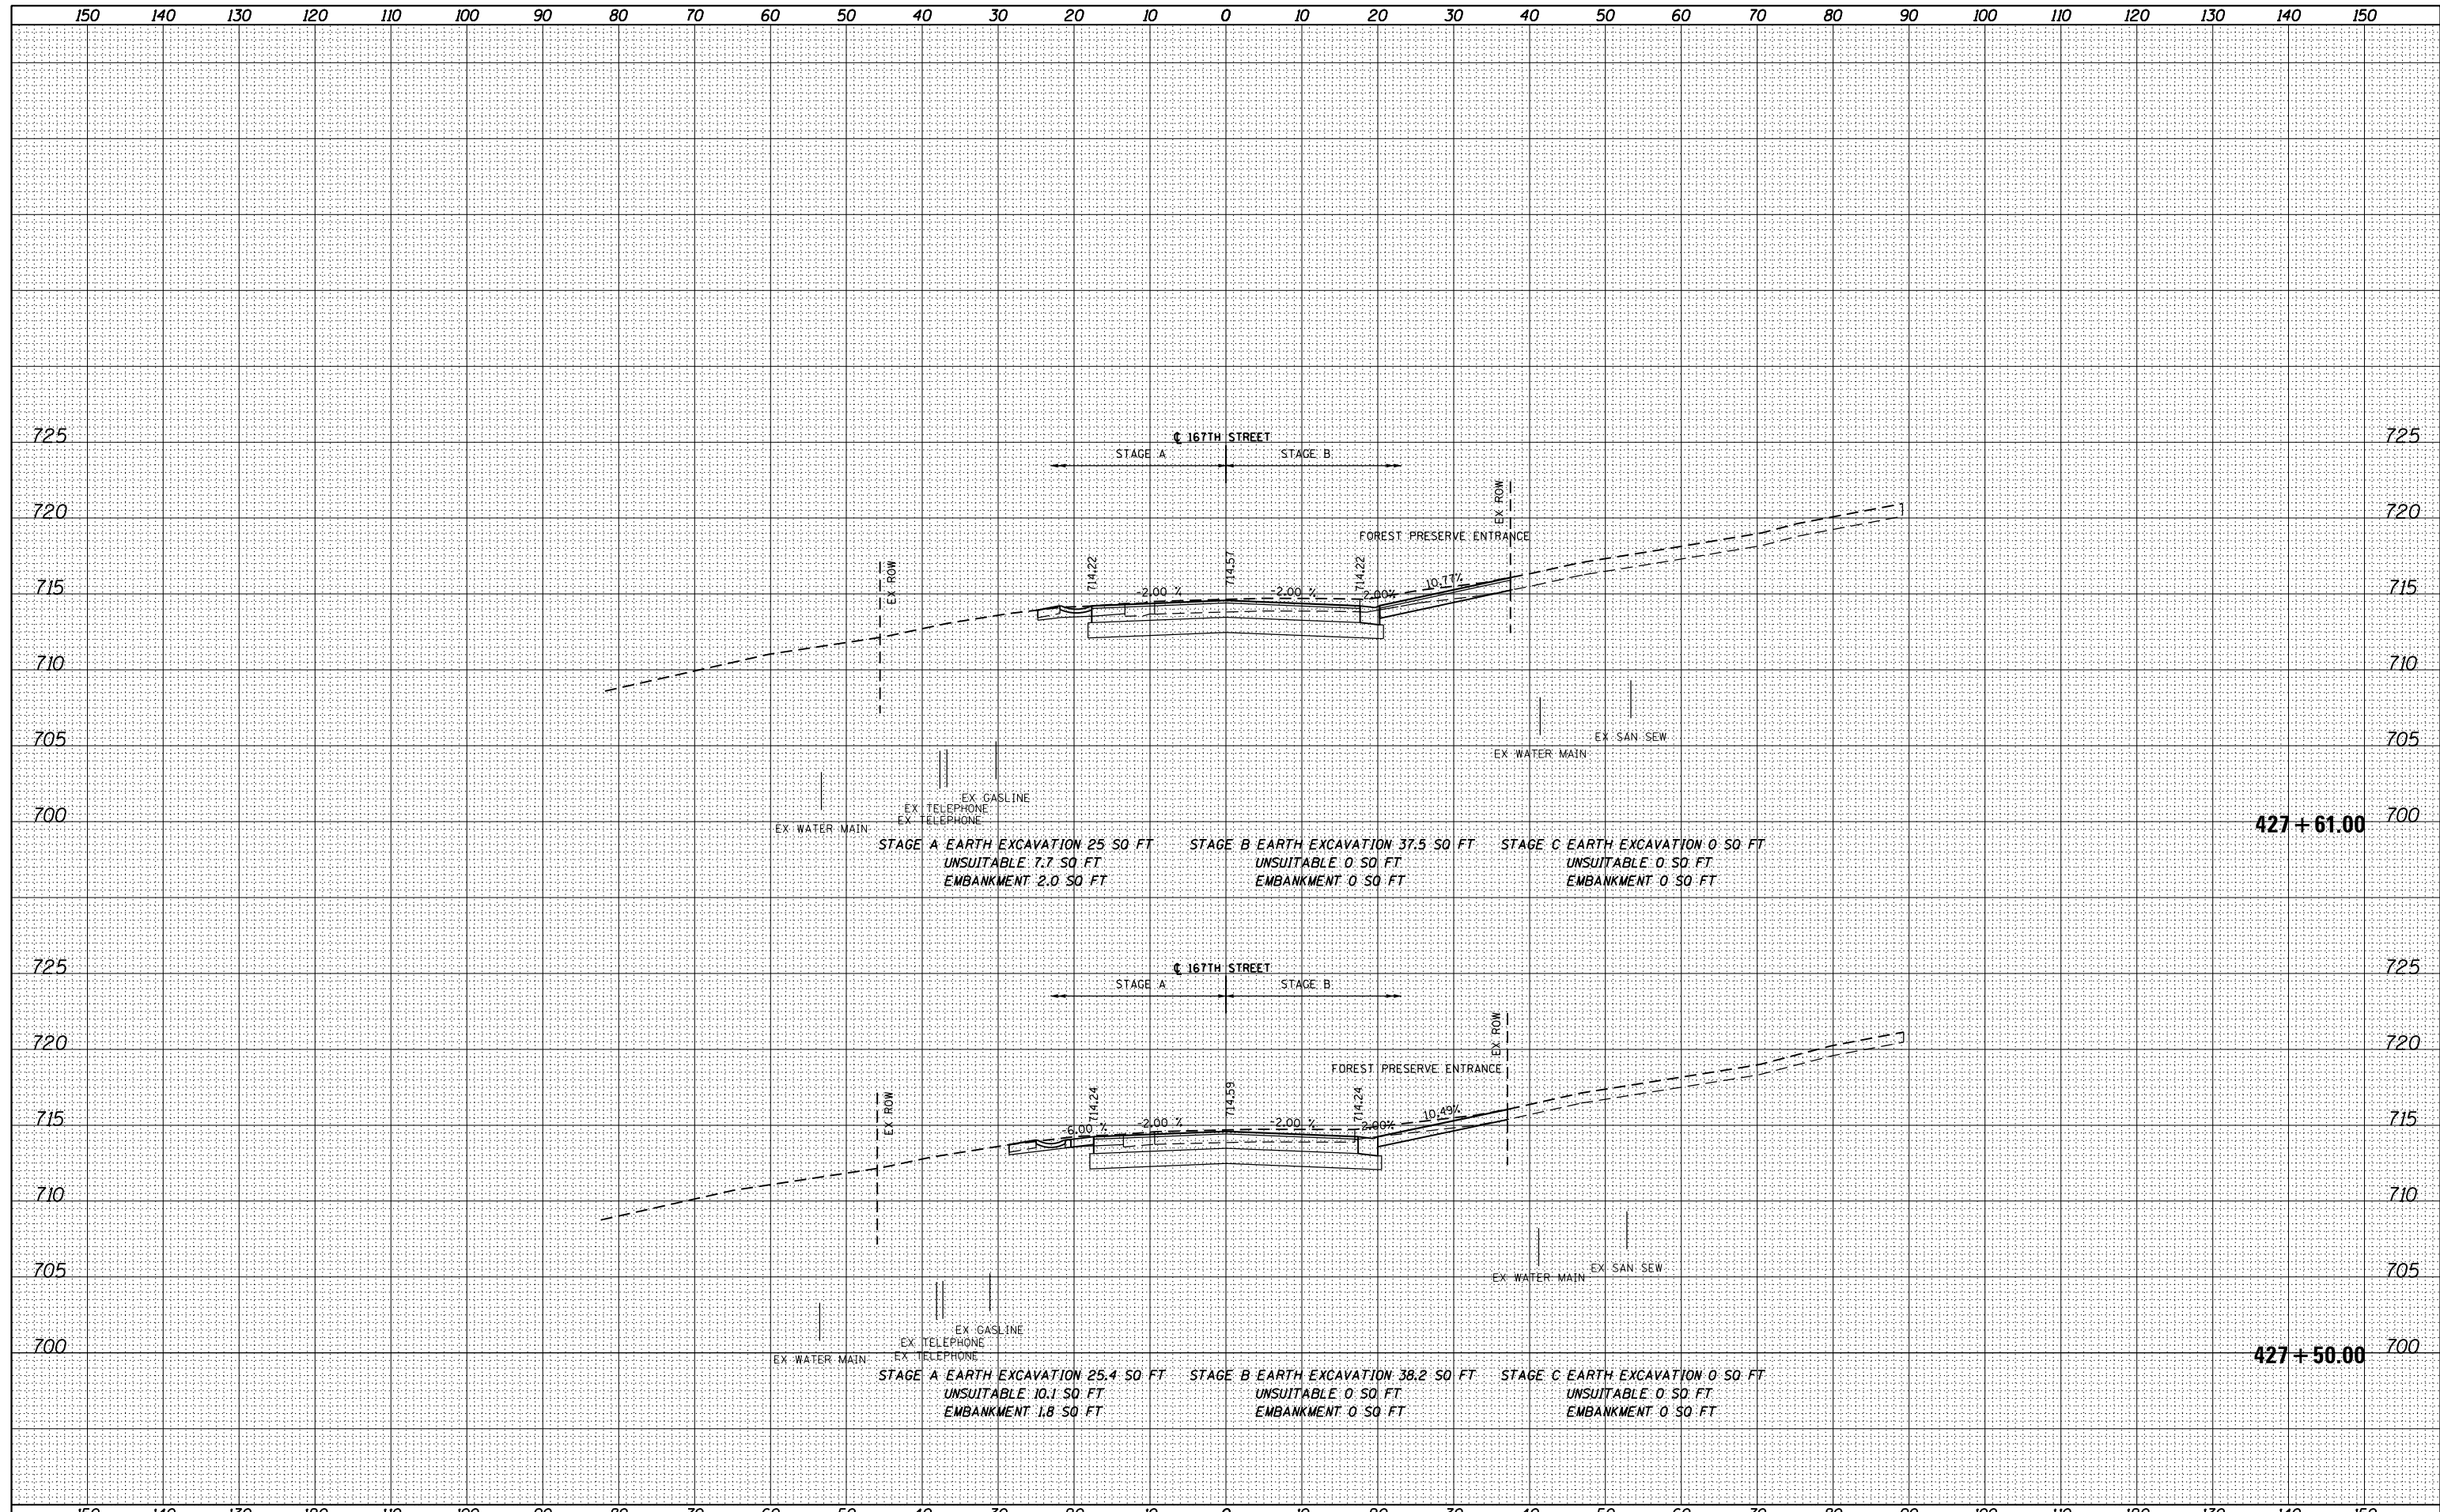

FILE NAME = D160F05-SHT-XSST05.dgn	USER NAME = Anthony.Plutz	DESIGNED - JCL	REVISIED -	STATE OF ILLINOIS DEPARTMENT OF TRANSPORTATION	167TH ST CROSS SECTIONS			F.A.P. RTE. 330	SECTION 103R-3	COUNTY COOK	TOTAL SHEETS 932	SHEET NO. 911
PLOT SCALE = 20.0000' / in.	CHECKED - MJT	REVISIED -	REVISIED -		SCALE: 1"=10'H; 1"=5' V	SHEET NO. 6 OF 20 SHEETS	STA. 427+50.00 TO STA. 427+61.00	XS-167-06		CONTRACT NO. 60F05	ILLINOIS FED. AID PROJECT	
PLOT DATE = 3/9/2013	DATE - 03/13/13	REVISIED -	REVISIED -									