


| | |
|----------|--|
| DATE | |
| BY | |
| SURVEYED | |
| PLOTTED | |
| TEMPLATE | |
| AREAS | |
| CHECKED | |
| NO. | |

| | |
|----------|--|
| DATE | |
| BY | |
| SURVEYED | |
| PLOTTED | |
| TEMPLATE | |
| AREAS | |
| CHECKED | |
| NO. | |

100 S. WACKER DR.
 CHICAGO, IL 60606
 TEL (312) 939-1000
 FAX (312) 939-4198

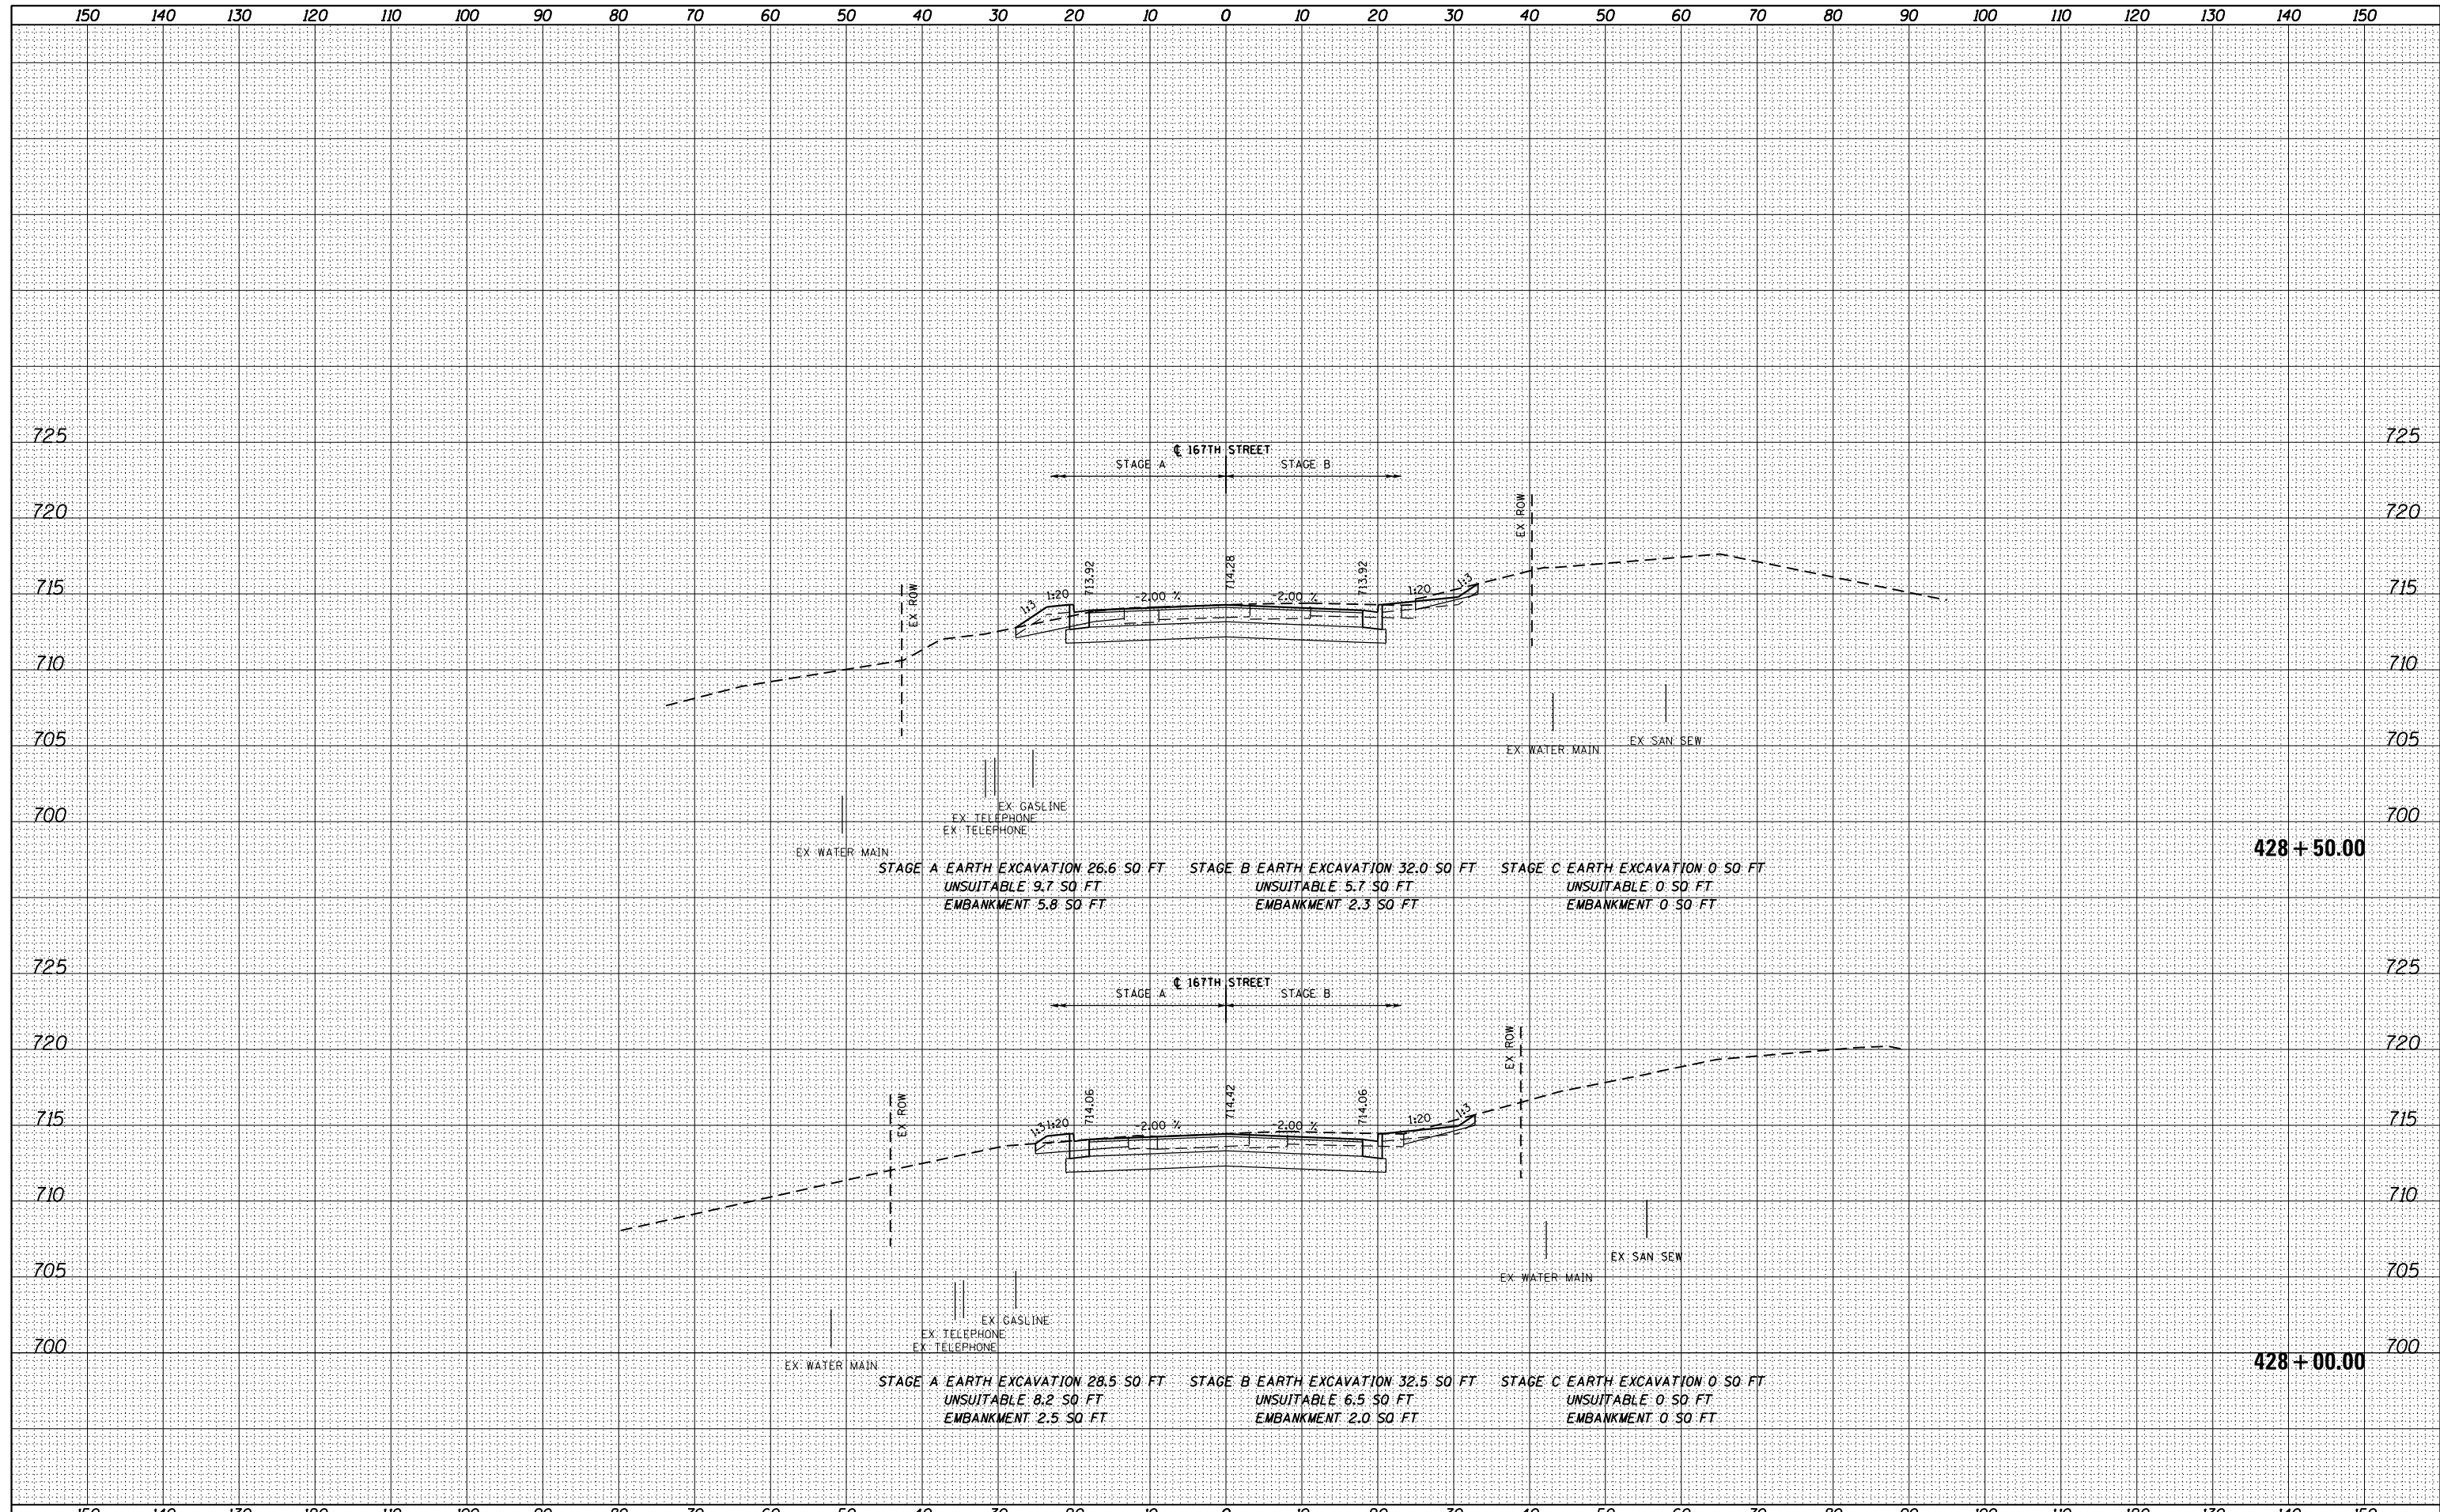

FILE NAME = D160F05-SHT-XSHT05.dgn

| | | |
|-----------------------------|-----------------|-----------|
| USER NAME = Anthony.Plutz | DESIGNED - JCL | REVISED - |
| | DRAWN - JCL | REVISED - |
| PLOT SCALE = 20.0000' / in. | CHECKED - MJT | REVISED - |
| PLOT DATE = 3/9/2013 | DATE - 03/13/13 | REVISED - |

**STATE OF ILLINOIS
 DEPARTMENT OF TRANSPORTATION**

167TH ST CROSS SECTIONS

SCALE: 1"=10'H, 1"=5' V SHEET NO. 7 OF 20 SHEETS STA. 428+00.00 TO STA. 428+50.00

| | | | | |
|---------------------------|----------------|-------------|--------------------|---------------|
| F.A.P. RTE. 330 | SECTION 103R-3 | COUNTY COOK | TOTAL SHEETS 932 | SHEET NO. 912 |
| XS-167-07 | | | CONTRACT NO. 60F05 | |
| ILLINOIS FED. AID PROJECT | | | | |