


DATE	
BY	
FINISHED SURVEY	
PLOTTED	
TEMPLATE	
NOTE BOOK	
AREAS CHECKED	
NO.	

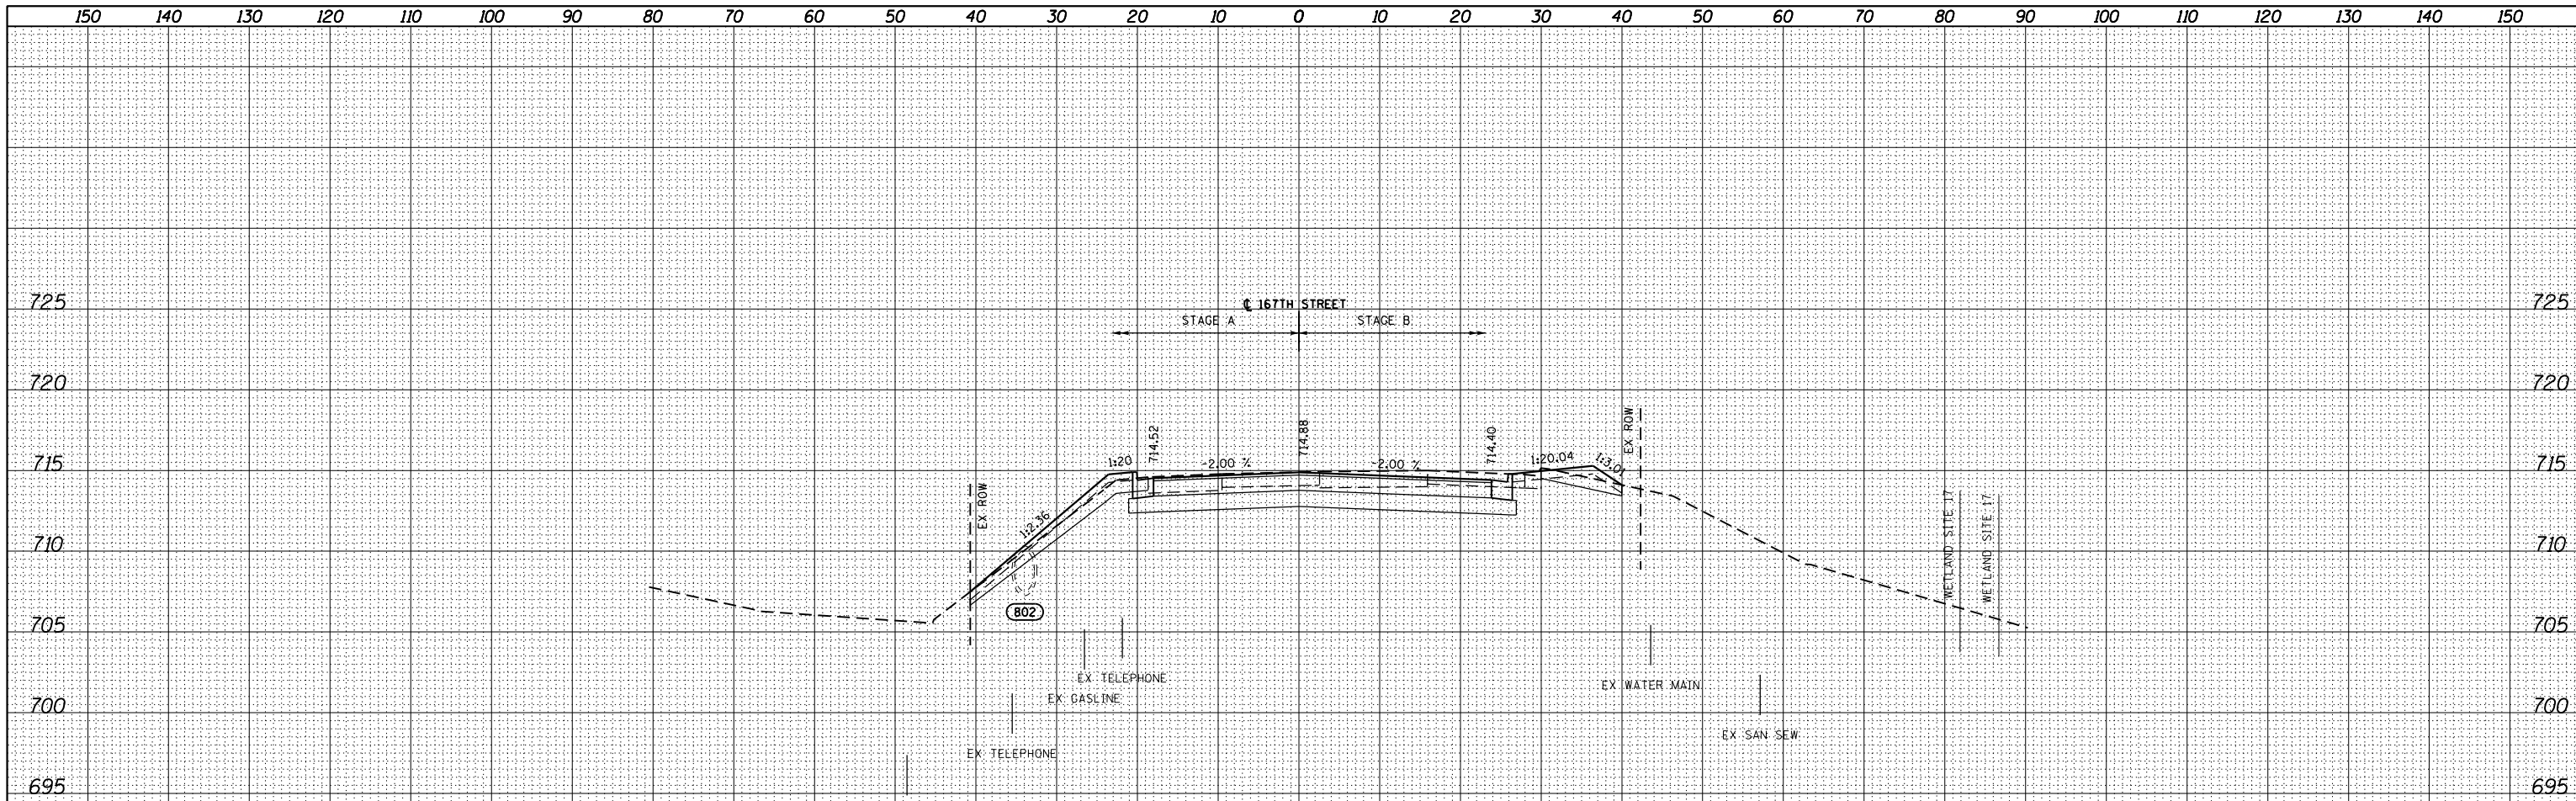


STAGE A EARTH EXCAVATION 26.5 SO FT  
 UNSUITABLE 18.4 SO FT  
 EMBANKMENT 14.3 SO FT

STAGE B EARTH EXCAVATION 39.9 SO FT  
 UNSUITABLE 6.8 SO FT  
 EMBANKMENT 6.7 SO FT

STAGE C EARTH EXCAVATION 0 SO FT  
 UNSUITABLE 0 SO FT  
 EMBANKMENT 0 SO FT

429 + 50.00

DATE	
BY	
ORIGINAL SURVEY	
PLOTTED	
TEMPLATE	
AREAS CHECKED	
NO.	

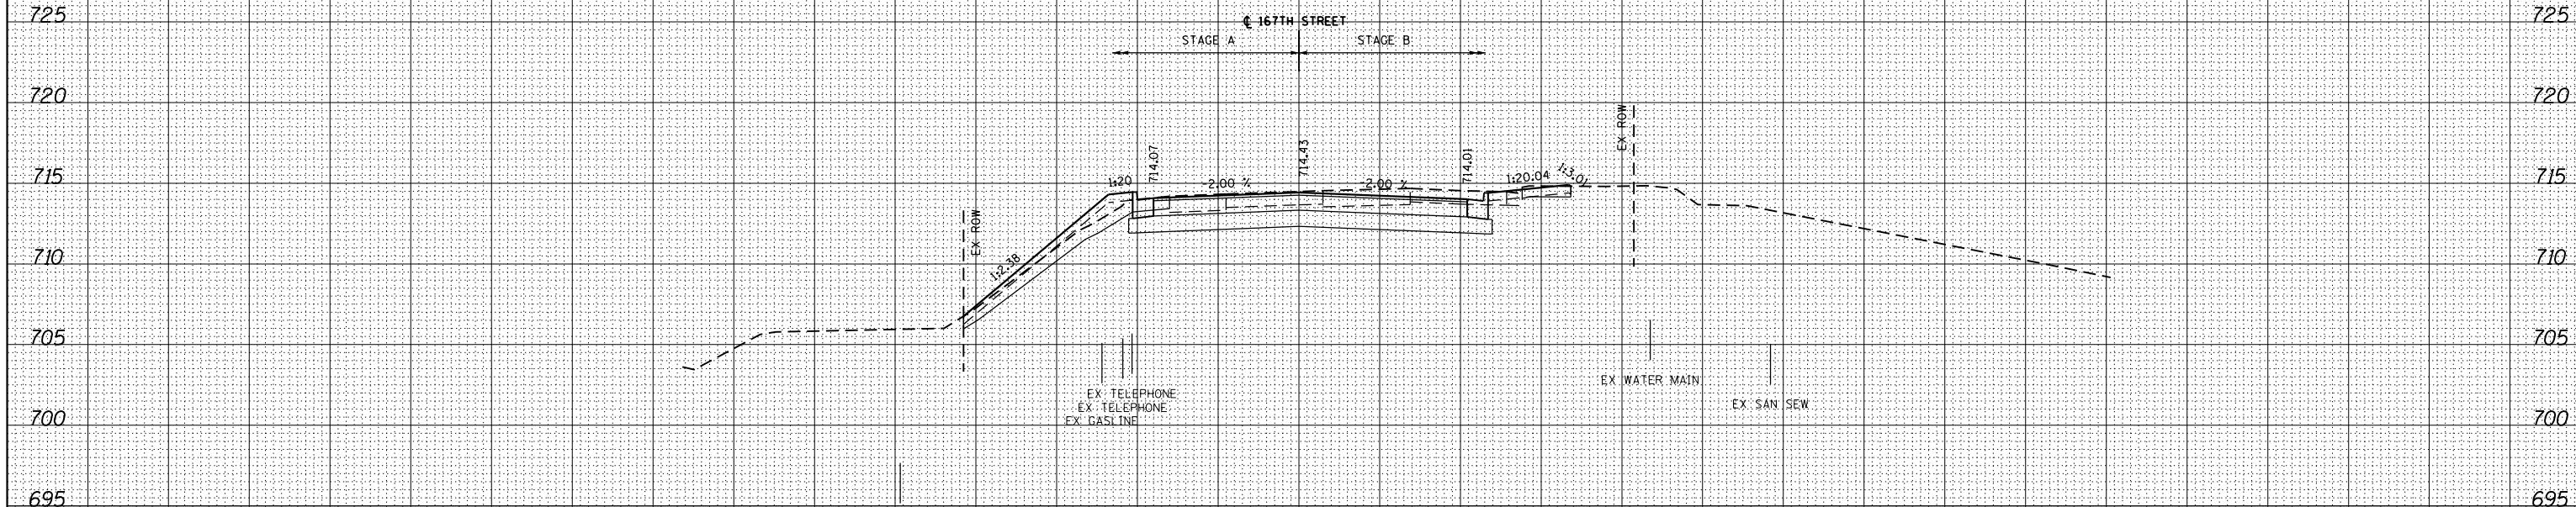

STAGE A EARTH EXCAVATION 27.0 SO FT  
 UNSUITABLE 20.6 SO FT  
 EMBANKMENT 18.2 SO FT

STAGE B EARTH EXCAVATION 37.5 SO FT  
 UNSUITABLE 4.0 SO FT  
 EMBANKMENT 2.2 SO FT

STAGE C EARTH EXCAVATION 0 SO FT  
 UNSUITABLE 0 SO FT  
 EMBANKMENT 0 SO FT

429 + 00.00

100 S. WACKER DR.  
 CHICAGO, IL 60606  
 TEL 312/939-1000  
 FAX 312/939-4198



FILE NAME = D:\16705-SHT-XSHT05.dgn	USER NAME = Anthony.Plutz	DESIGNED - JCL	REVISIED -	<b>STATE OF ILLINOIS</b> <b>DEPARTMENT OF TRANSPORTATION</b>	<b>167TH ST CROSS SECTIONS</b> SCALE: 1"=10'H, 1"=5' V SHEET NO. 8 OF 20 SHEETS STA. 429+00.00 TO STA. 429+50.00			F.A.P. RTE. 330	SECTION 103R-3	COUNTY COOK	TOTAL SHEETS 932	SHEET NO. 913
PLOT SCALE = 20.0000" / in.	CHECKED - MJT	REVISIED -	<b>XS-167-08</b>					CONTRACT NO. 60F05				
PLOT DATE = 3/9/2013	DATE - 03/13/13	REVISIED -	ILLINOIS FED. AID PROJECT									