


DATE	
BY	
SURVEYED	
PLOTTED	
TEMPLATE	
AREAS	
CHECKED	
NO.	

DATE	
BY	
SURVEYED	
PLOTTED	
TEMPLATE	
AREAS	
CHECKED	
NO.	

100 S. WACKER DR.
 CHICAGO, IL 60606
 TEL (312) 939-1000
 FAX (312) 939-4198

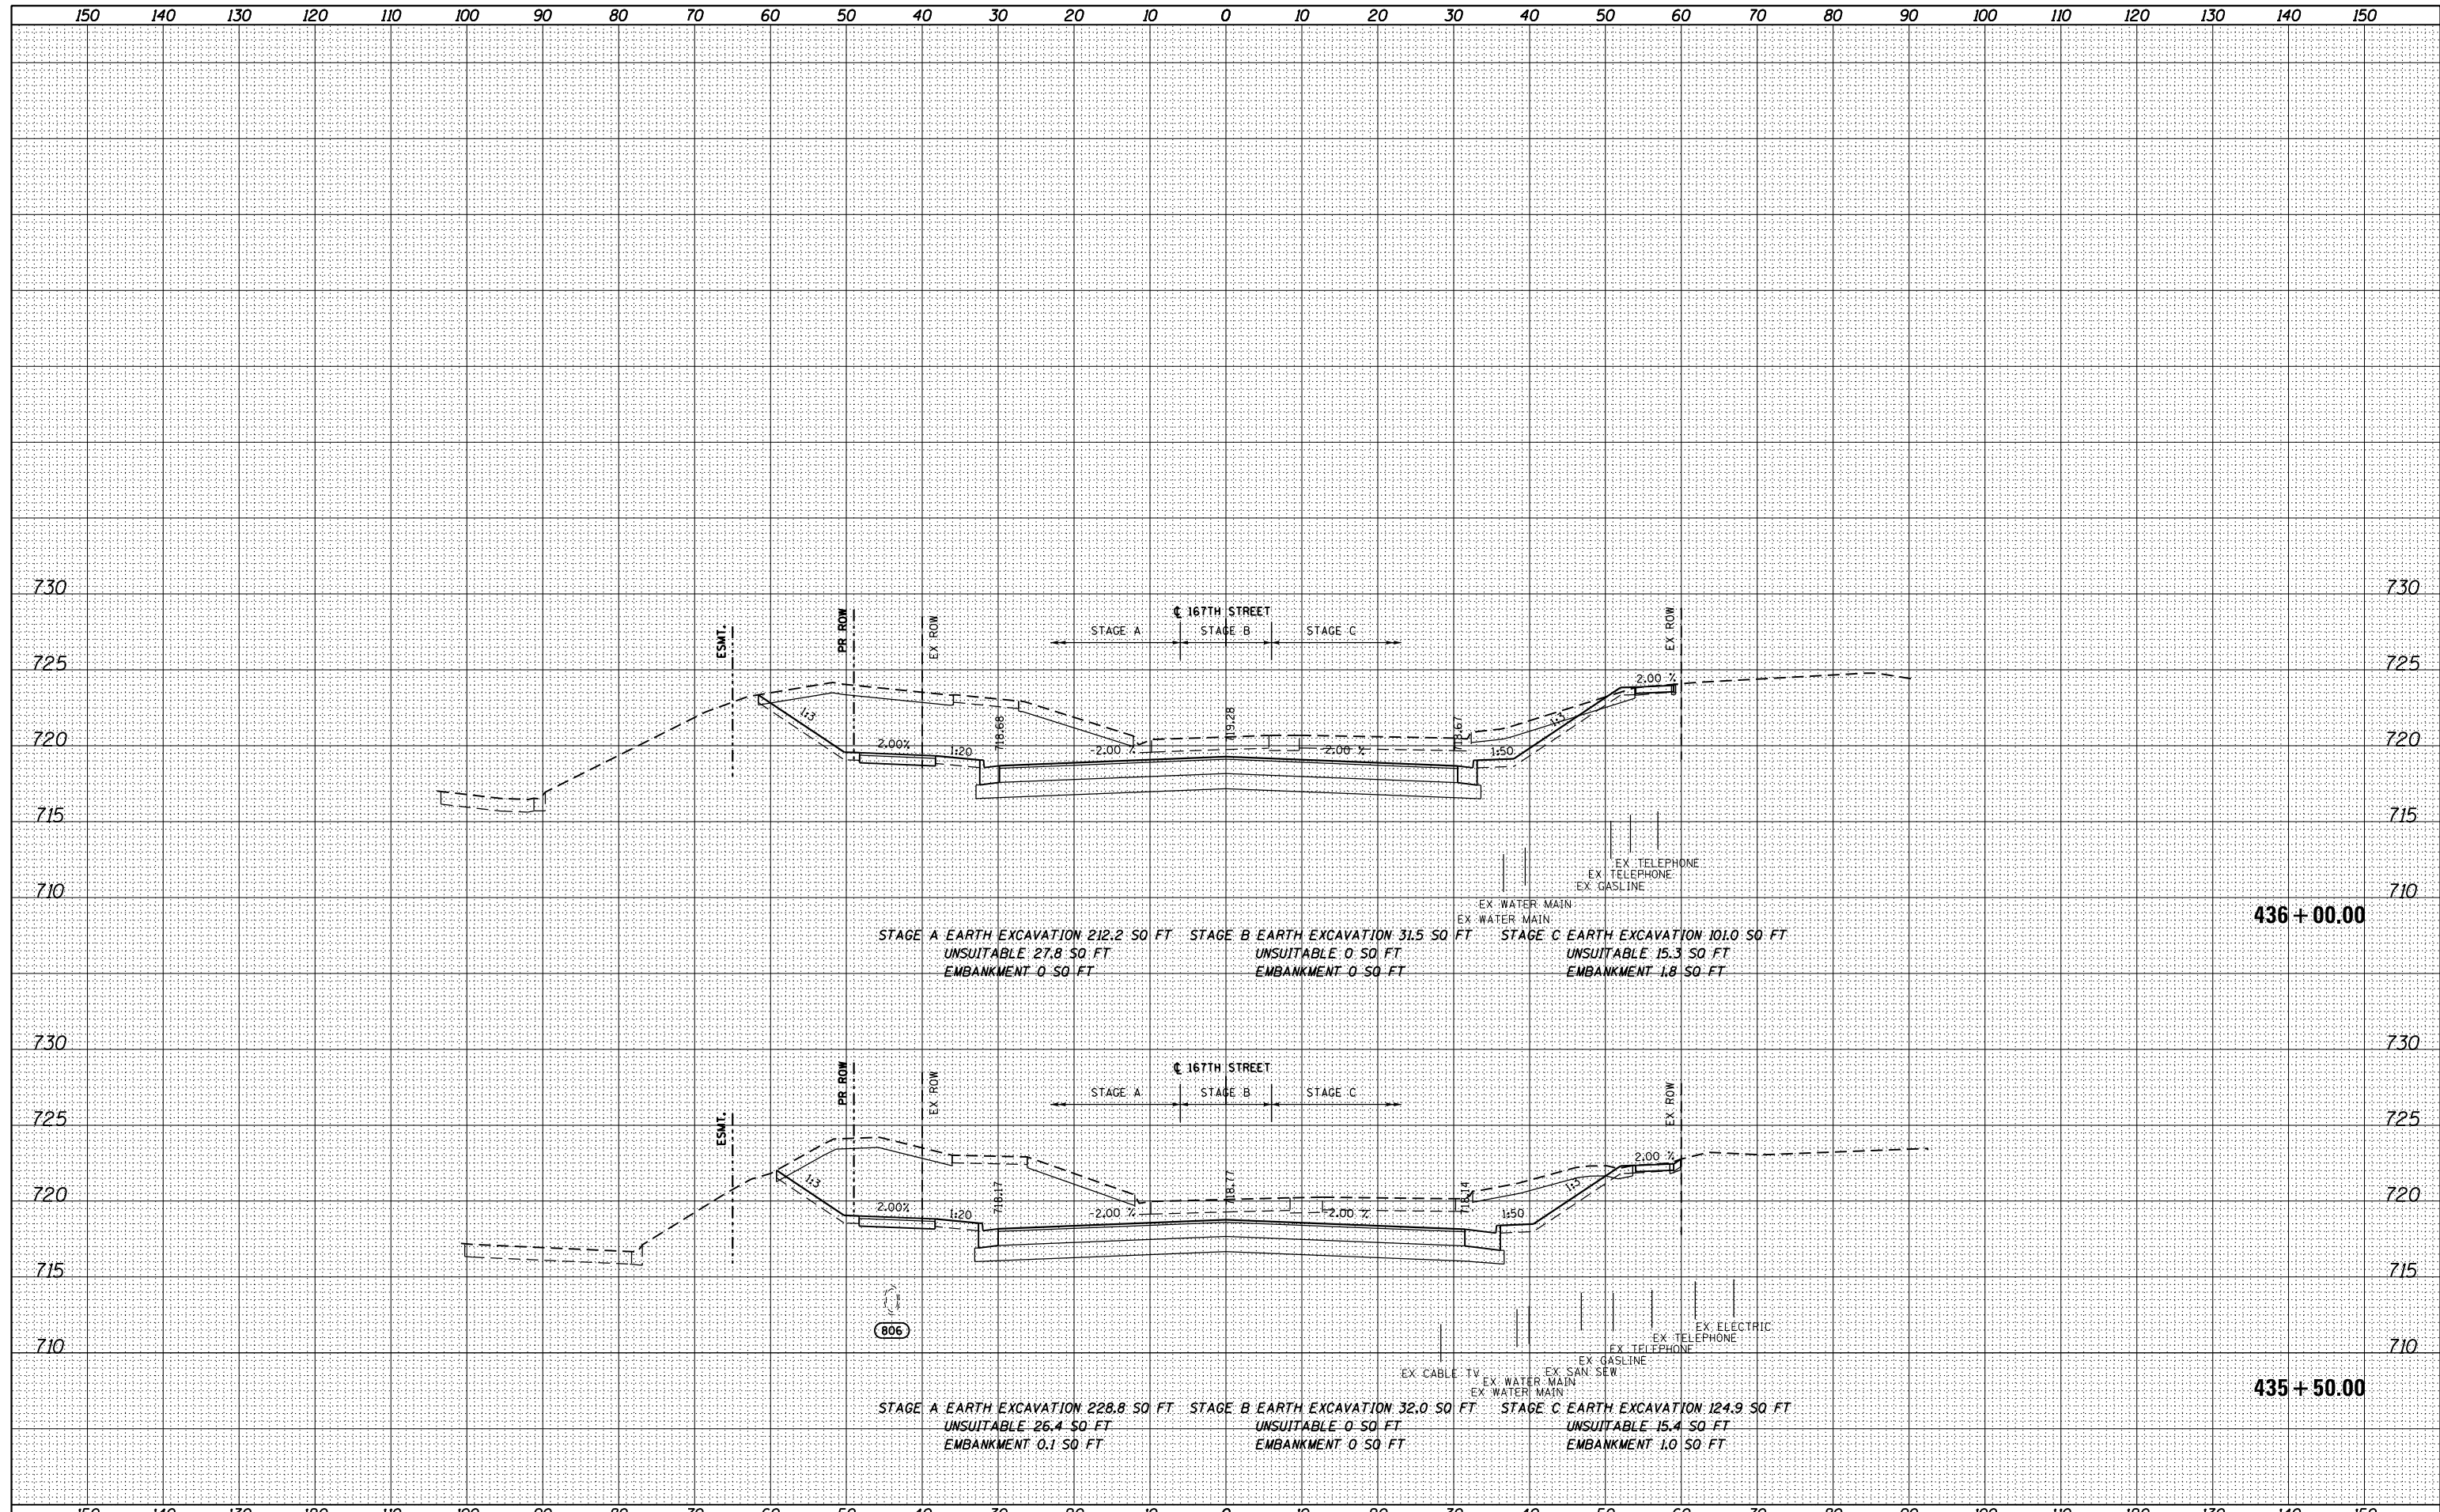

FILE NAME = D160F05-SHT-XSST05.dgn	USER NAME = Anthony.Plutz	DESIGNED - JCL	REVISED -	STATE OF ILLINOIS DEPARTMENT OF TRANSPORTATION	167TH ST CROSS SECTIONS SCALE: 1"=10'H, 1"=5' V SHEET NO. 13 OF 20 SHEETS STA. 435+50.00 TO STA. 436+00.00
		DRAWN - JCL	REVISED -		
		CHECKED - MJT	REVISED -		
		DATE - 03/13/13	REVISED -		
F.A.P. RTE. 330 SECTION 103R-3 COUNTY COOK TOTAL SHEETS 932 SHEET NO. 918		CONTRACT NO. 60F05		ILLINOIS FED. AID PROJECT	