


DATE	
BY	
SURVEYED	
PLOTTED	
TEMPLATE	
AREAS	
CHECKED	
NO.	

DATE	
BY	
SURVEYED	
PLOTTED	
TEMPLATE	
AREAS	
CHECKED	
NO.	

100 S. WACKER DR.
 CHICAGO, IL 60606
 TEL (312) 939-1000
 FAX (312) 939-4198

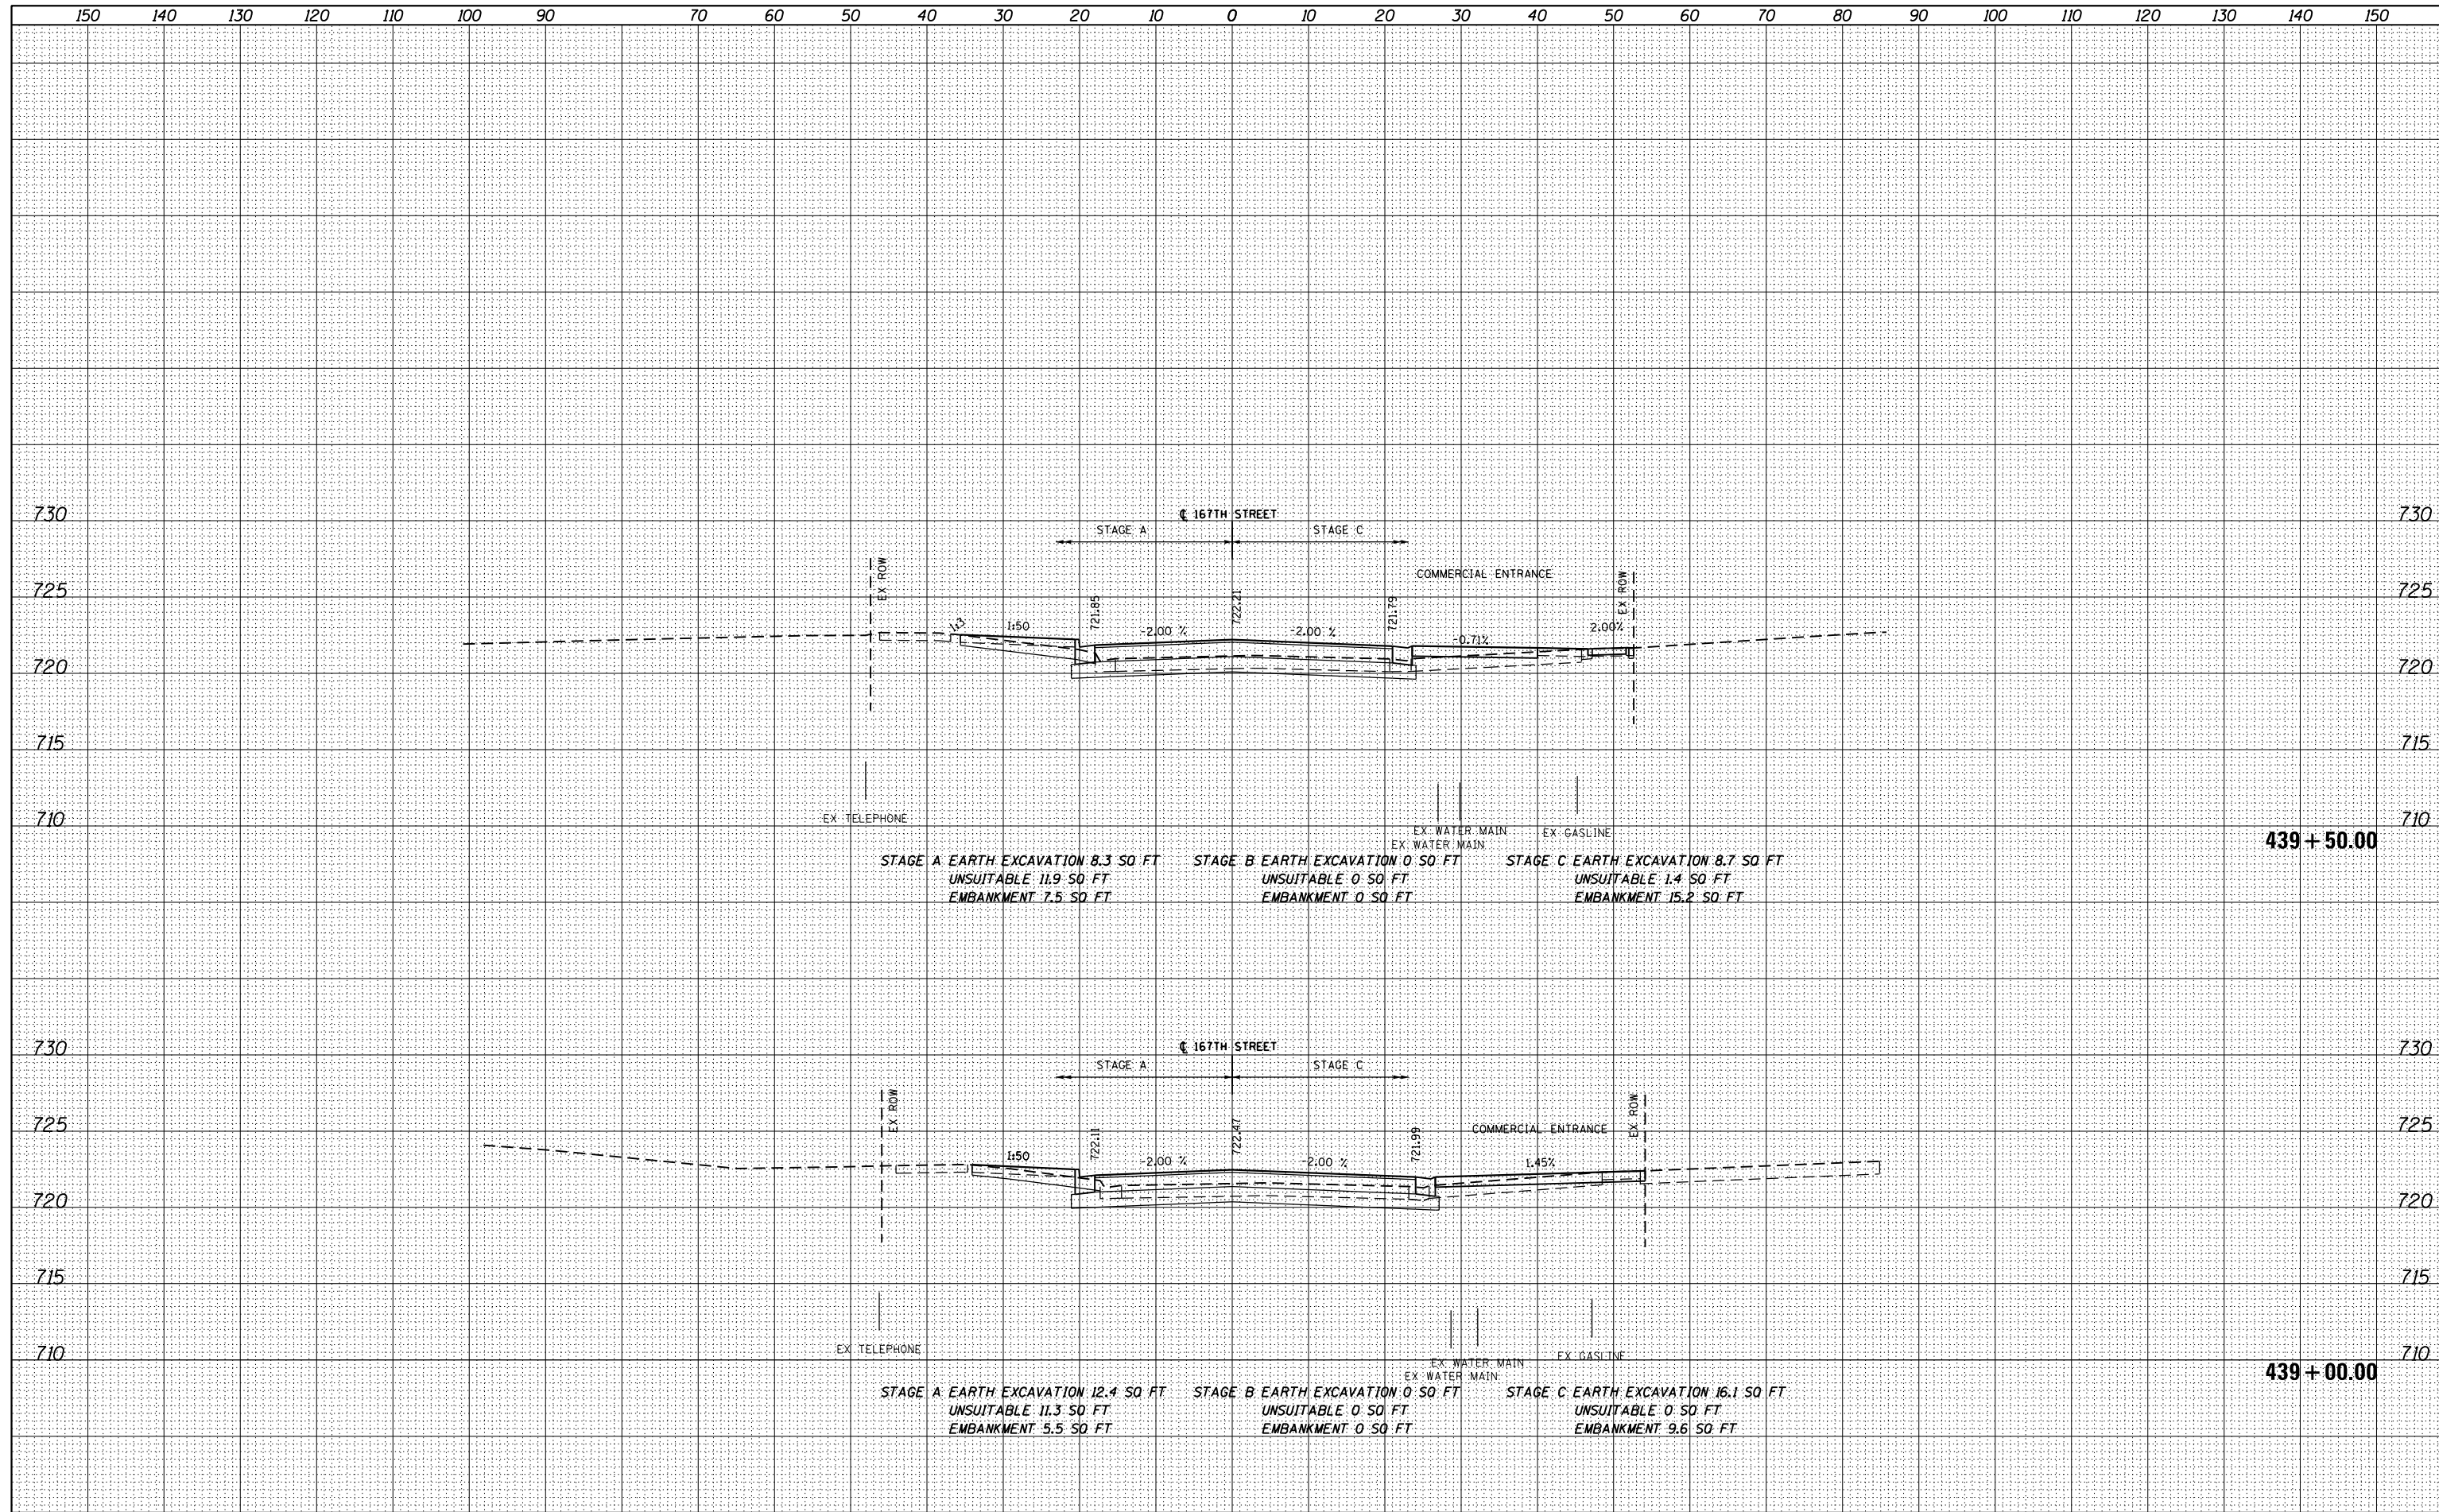

FILE NAME = D160F05-SHT-XSST05.dgn	USER NAME = Anthony.Plutz	DESIGNED -	REVISD -	STATE OF ILLINOIS DEPARTMENT OF TRANSPORTATION	167TH ST CROSS SECTIONS SCALE: 1"=10'H; 1"=5' V SHEET NO. 17 OF 20 SHEETS STA. 439+00.00 TO STA. 439+50.00			F.A.P. RTE. 330	SECTION 103R-3	COUNTY COOK	TOTAL SHEETS 932	SHEET NO. 922
		DRAWN -	REVISD -					XS-167-17		CONTRACT NO. 60F05		
		CHECKED -	REVISD -					ILLINOIS FED. AID PROJECT				
		DATE - 03/13/13	REVISD -									