


DATE	
BY	
SURVEYED	
PLOTTED	
TEMPLATE	
AREAS	
CHECKED	
NO.	

DATE	
BY	
SURVEYED	
PLOTTED	
TEMPLATE	
AREAS	
CHECKED	
NO.	

100 S. WACKER DR.  
 CHICAGO, IL 60606  
 TEL 312/939-1000  
 FAX 312/939-4198

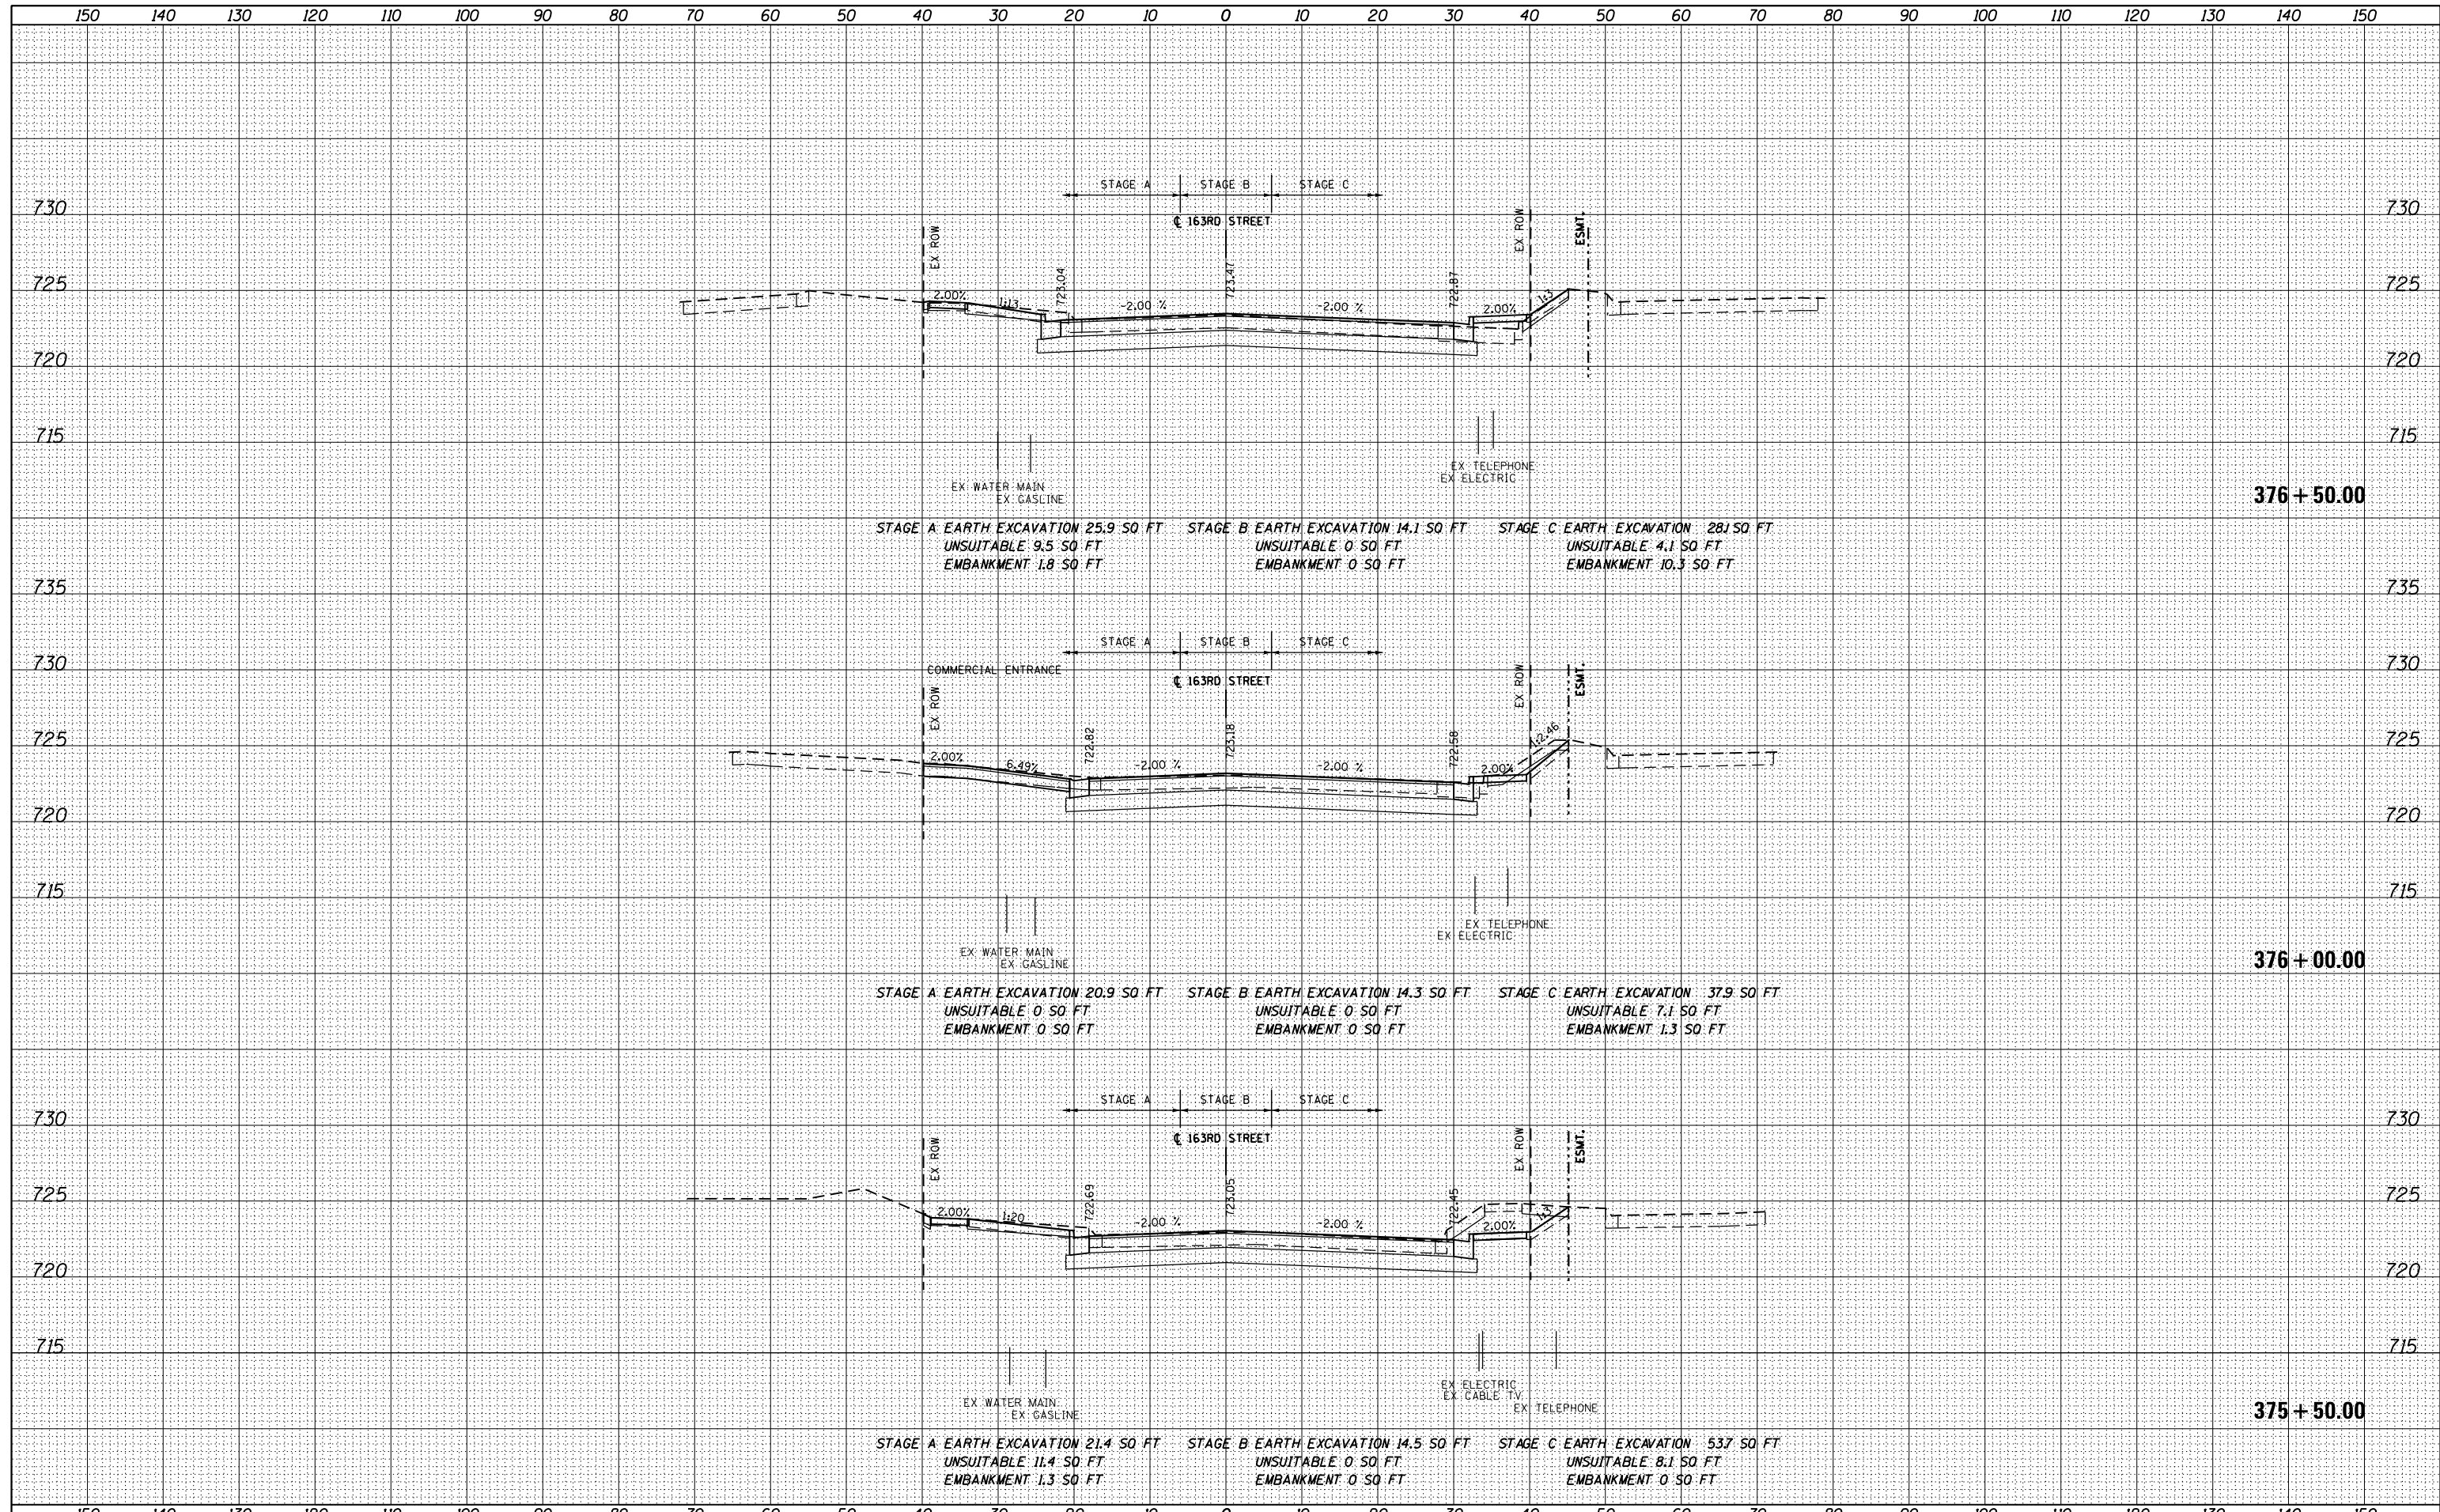

FILE NAME = D160F05-SHT-XSHT07.dgn	USER NAME = Anthony.Plutz	DESIGNED -	REVISD -	<b>STATE OF ILLINOIS</b> <b>DEPARTMENT OF TRANSPORTATION</b>	<b>163RD ST CROSS SECTIONS</b> SCALE: 1"=10'H; 1"=5'V SHEET NO. 2 OF 4 SHEETS STA. 375+50.00 TO STA. 376+50.00
		DRAWN - JCL	REVISD -		
		CHECKED - MJT	REVISD -		
		DATE - 03/13/13	REVISD -		
				SECTION 103R-3 COUNTY COOK TOTAL SHEETS 932 SHEET NO. 930 <b>XS-163-02</b> CONTRACT NO. 60F05 ILLINOIS FED. AID PROJECT	