


DATE	
BY	
SURVEYED	
PLOTTED	
TEMPLATE	
AREAS	
AREAS CHECKED	
FINISH	
NO.	

DATE	
BY	
SURVEYED	
PLOTTED	
TEMPLATE	
AREAS	
AREAS CHECKED	
ORIGINAL	
NO.	

100 SWACKER DR.
 CHICAGO, IL 60606
 TEL 312/939-1000
 FAX 312/939-4198

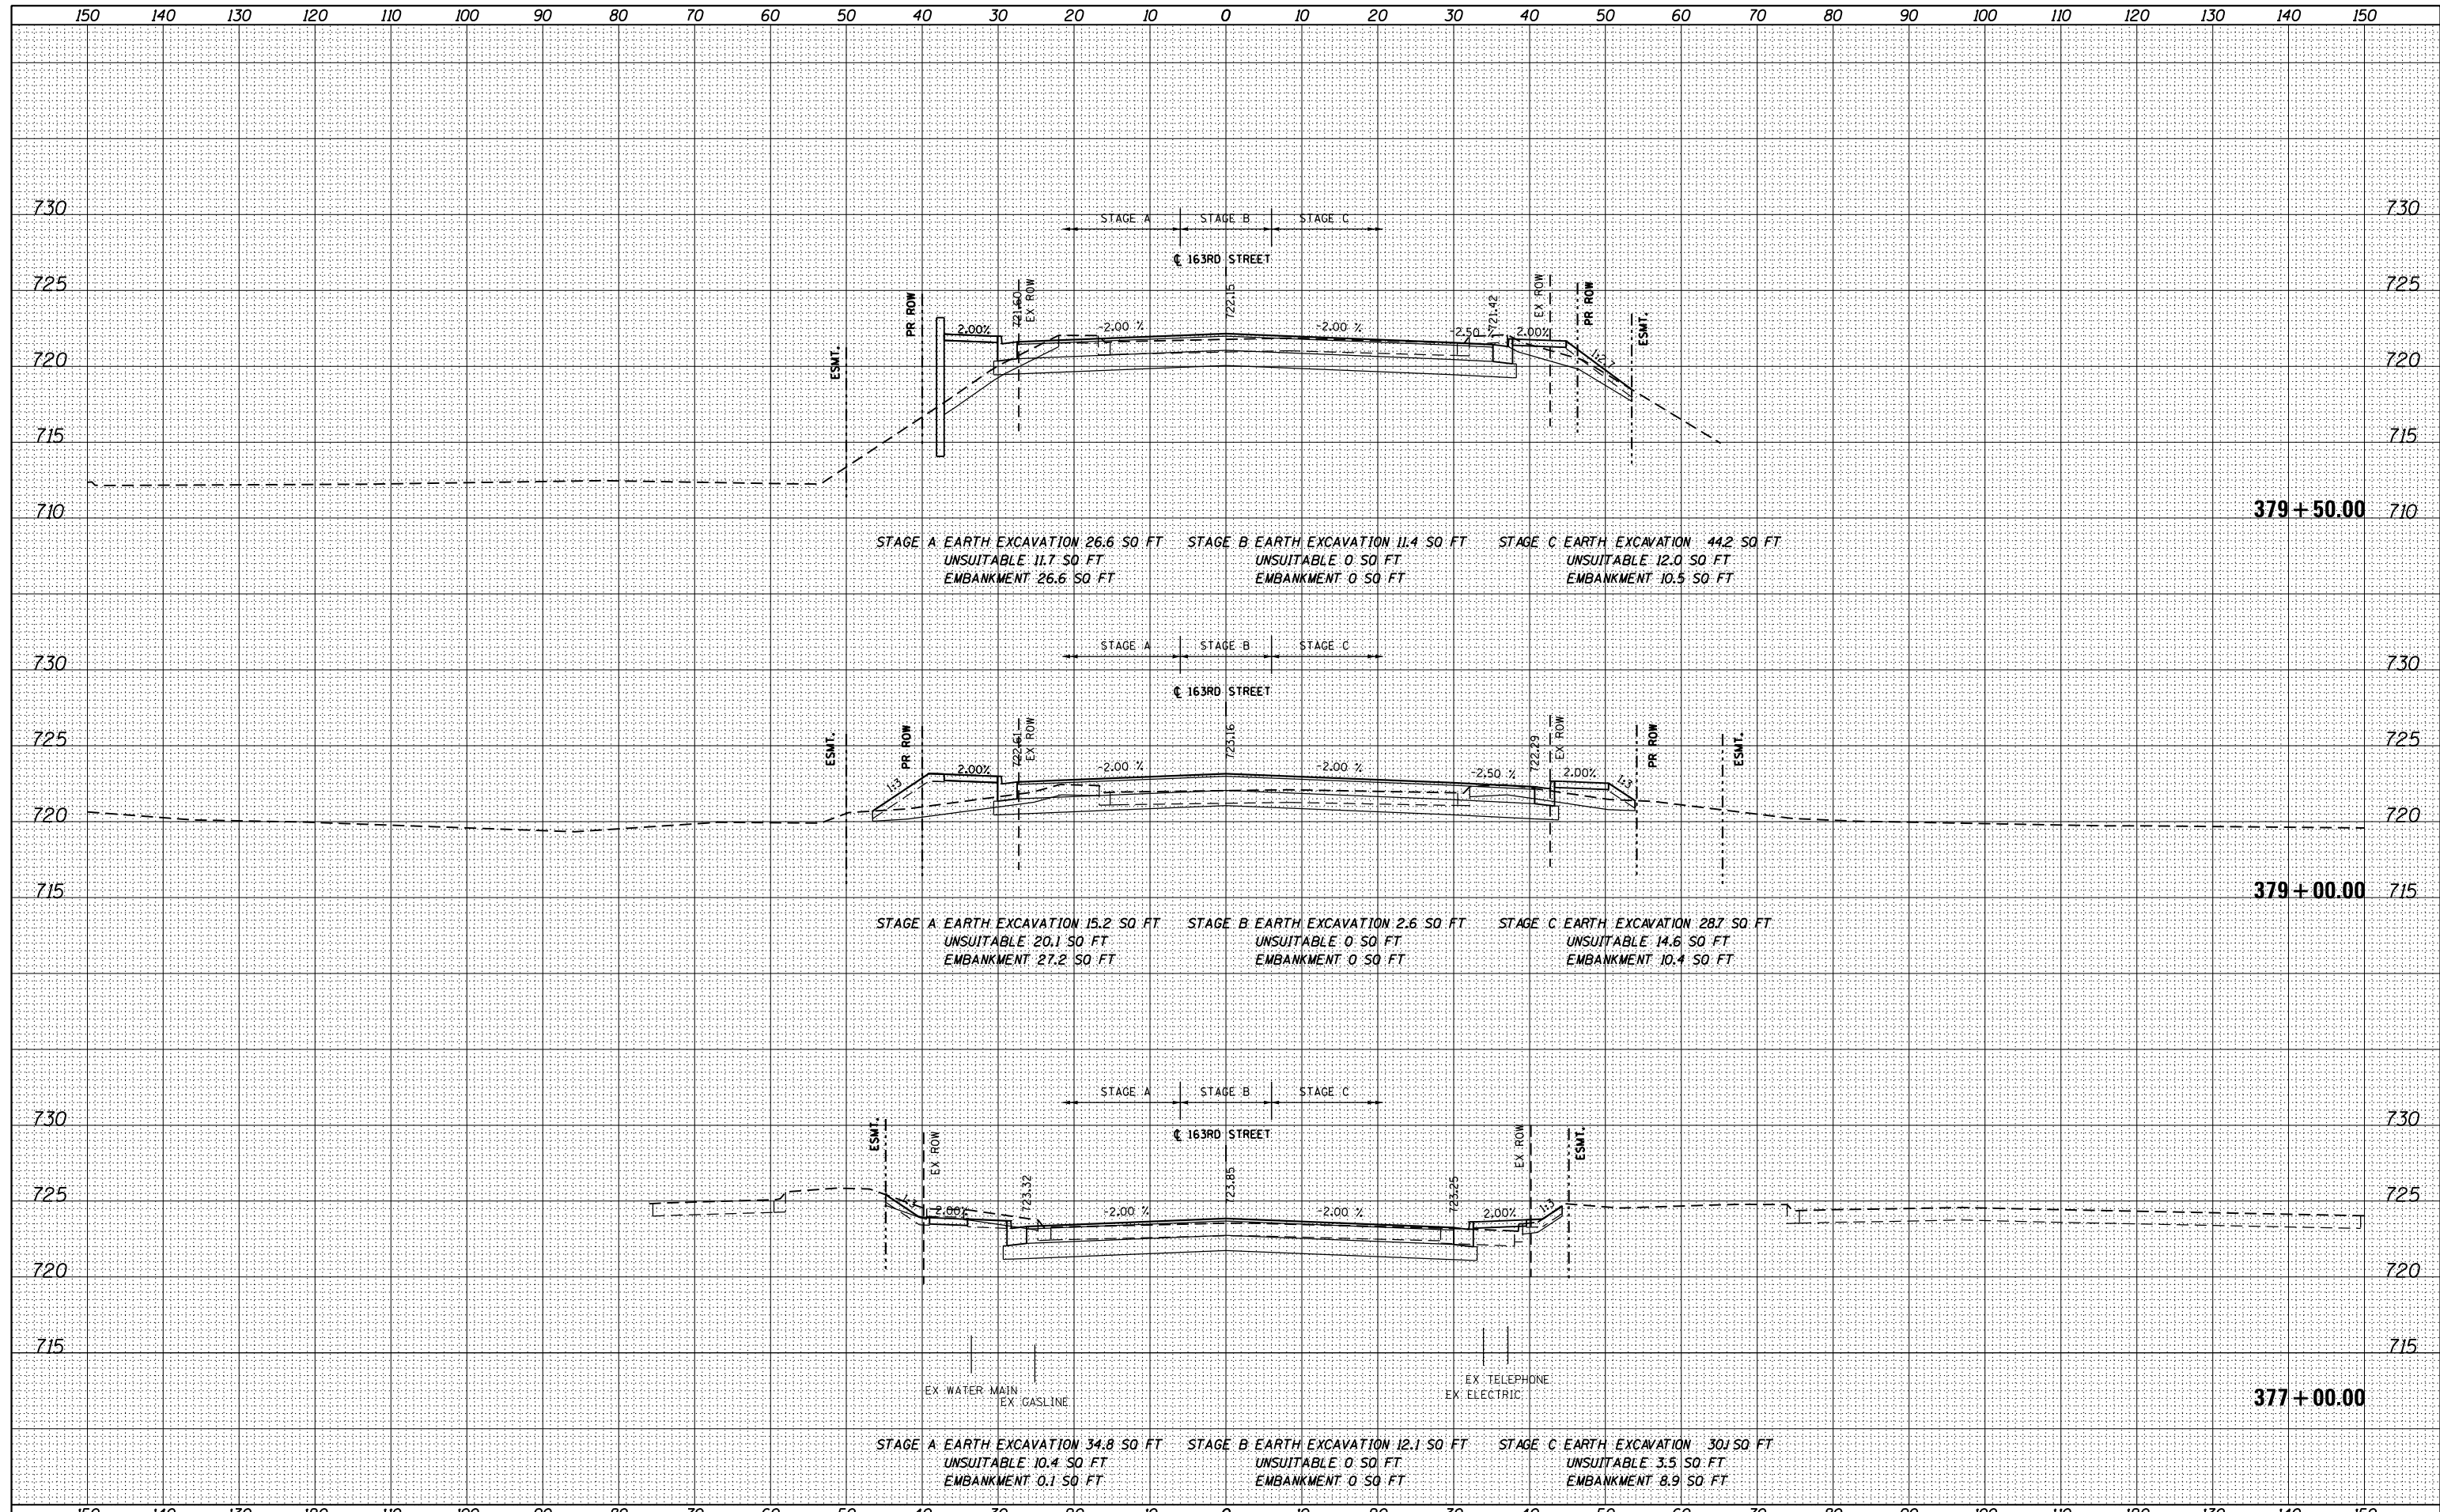

FILE NAME = D:\160F05-SHT-XSHT07.dgn	USER NAME = Anthony.Plutz	DESIGNED -	REVISD -	STATE OF ILLINOIS DEPARTMENT OF TRANSPORTATION	163RD ST CROSS SECTIONS SCALE: 1"=10'H; 1"=5' SHEET NO. 3 OF 4 SHEETS STA. 377+00.00 TO STA. 379+50.00
		DRAWN - JCL	REVISD -		
		CHECKED - MJT	REVISD -		
		DATE - 03/13/13	REVISD -		

F.A.P. RTE. 330	SECTION 103R-3	COUNTY COOK	TOTAL SHEETS 932	SHEET NO. 931
XS-163-03		CONTRACT NO. 60F05		
ILLINOIS FED. AID PROJECT				