
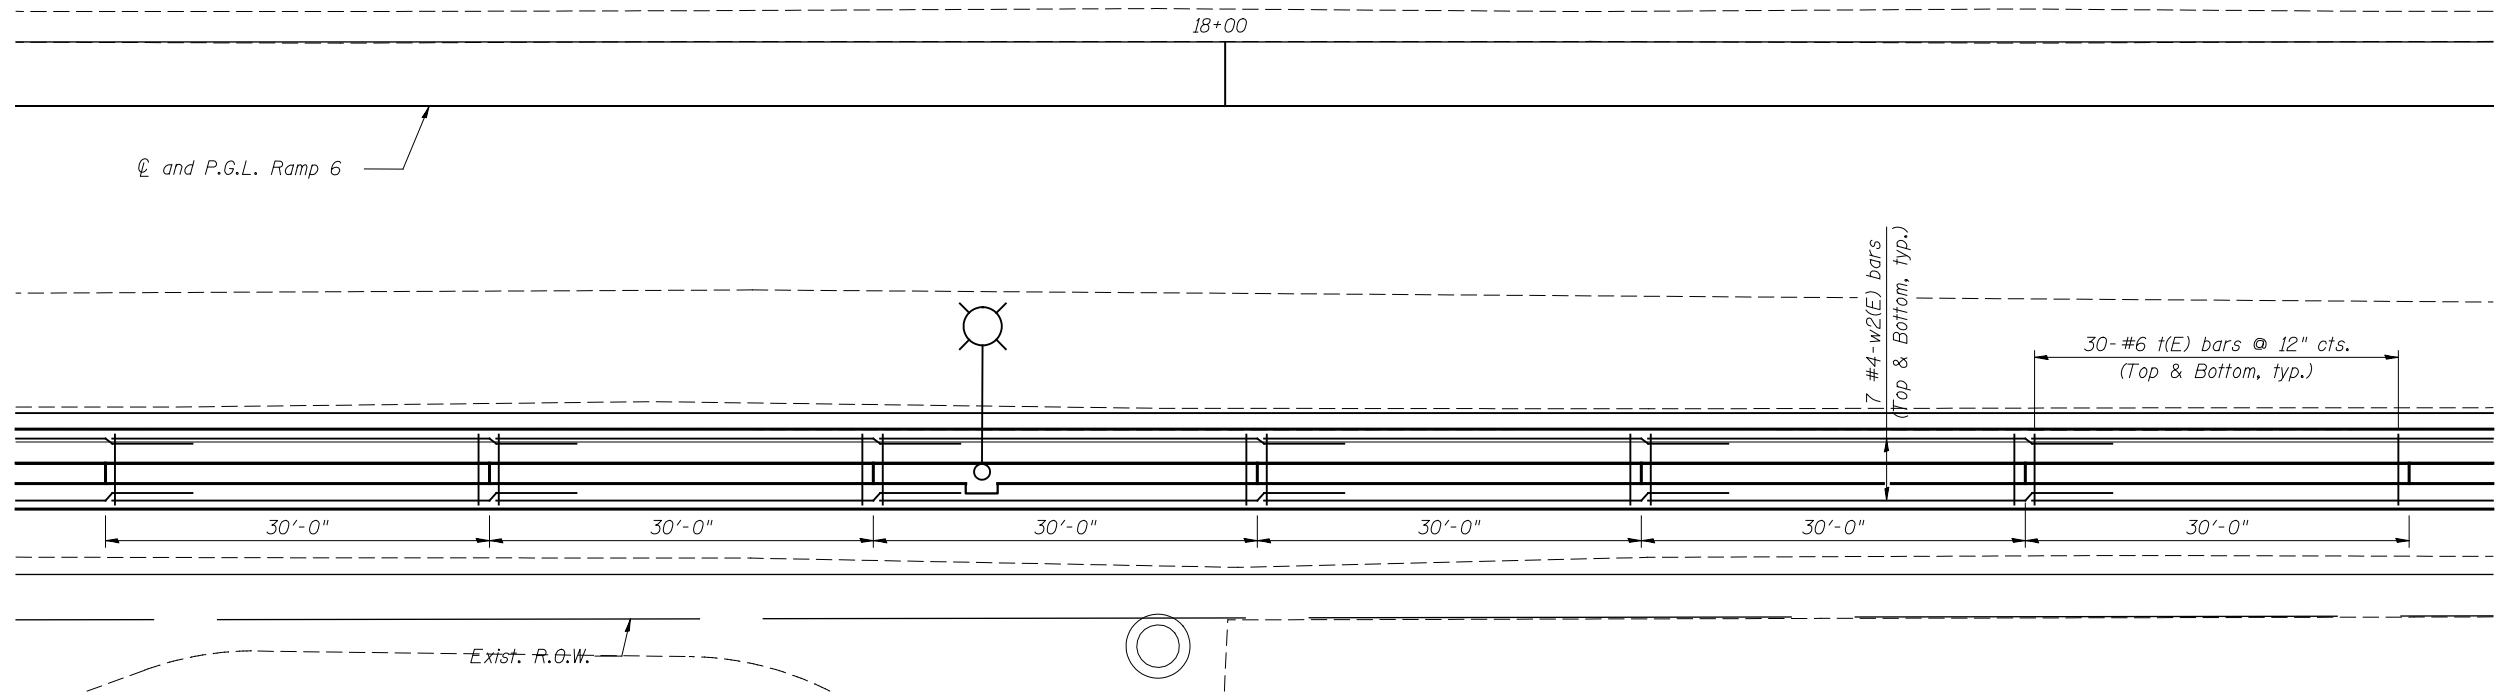


ELEVATION

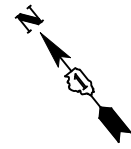

PLAN

PATRICK ENGINEERING INC. 4970 VARSITY DRIVE LISLE, IL 60532 patrickengineering.com	USER NAME =	DESIGNED - AD	REVISED	STATE OF ILLINOIS DEPARTMENT OF TRANSPORTATION	PLAN AND ELEVATION 2 RETAINING WALL A STRUCTURE NO. 016-W004	F.A.U. RTE. =	SECTION	COUNTY	TOTAL SHEETS	SHEET NO.
	DRAWN - AD	REVISED	2746			1616B	COOK	404	331	
	PLOT SCALE =	CHECKED - AY	REVISED			CONTRACT NO. 60J14				
	PLOT DATE =	DATE - 2/18/2013	REVISED			ILLINOIS FED. AID PROJECT				

SCALE: NONE SHEET NO. SA3 OF SA8 SHEETS

G:\IDOT\21850_006.CumberlandAve\Drawings\CADD Sheets\DI60J14-sht-tsl-Wall.A-PE-2.dgn